


2203  
01 Plan- Access Point AT3 1:100



2203  
02 Elevation- Access Point AT3 1:100

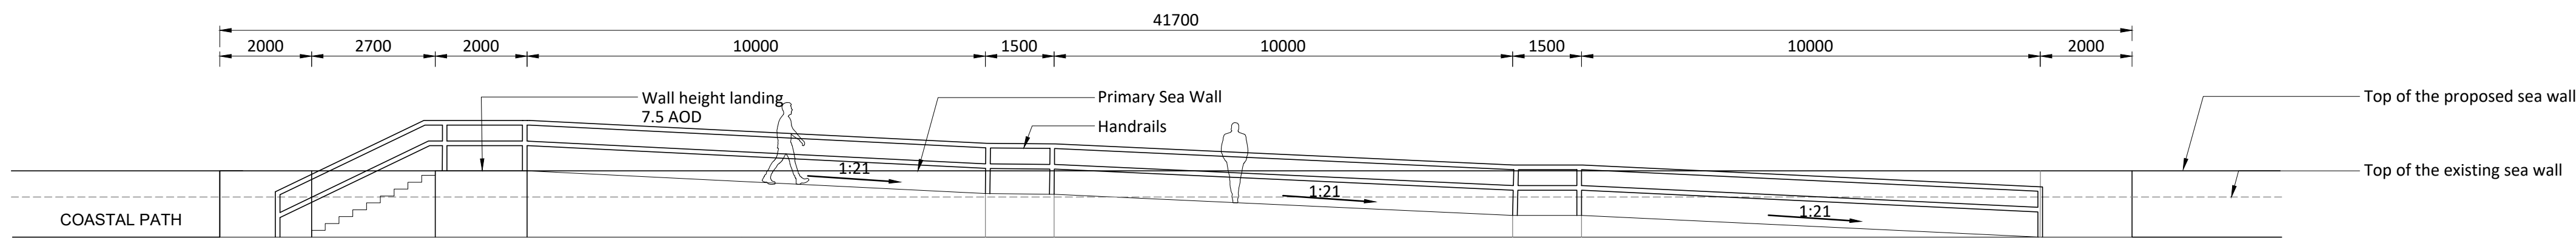

2203  
03 Illustrative Axonometric View NTS



Zero Code

LOOKING OUT FOR ME, YOU AND EVERYONE

To report a Close Call: 0800 521 680  
To report a CSD: 0844 701 6315

RESIDUAL DESIGN HAZARDS


(The following information has been collected from Preconstruction Information and the Amey CDM Hazard Management Process.)

1. Contractor to assess site for risks for the safe operation associated with carrying out topographical surveys

## NOTES

- For details of survey requirements refer to the specification: CH1701/AMEY/VTO/XX/SP/CH/101
- Contractor to observe local tide times to ensure that the beach levels are taken during low tide
- This drawing is to be read in conjunction with all other drawings and specifications.
- Any discrepancies found between this drawing and other drawings and specifications in the construction documents must be referred to the Landscape Architect prior to work commencing.
- This drawing must not be copied in whole or in part without written consent of LDA design.
- These drawings are for finishes only. All foundation, fixing, paving depths and drainage details to be provided by others.
- All dimensions in mm unless otherwise stated.
- Where dimension sizes of units are given they state length x width x depth.

Access type 3 is proposed at the following chainages:  
920 (Kinmel Bay East)  
1580 (Kinmel Bay West)

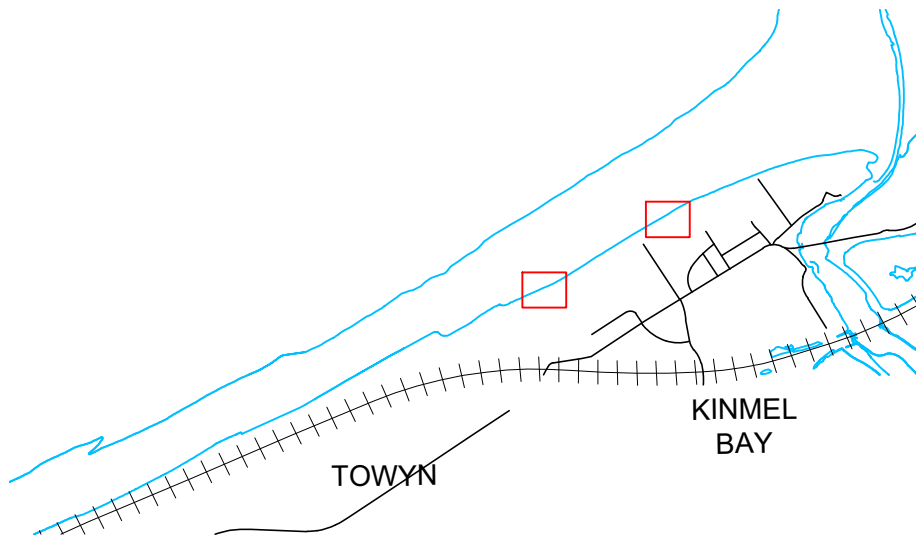

Location plan

P07	Revised for planning	JWan	STo	SiT	10/11/22
P06	Revised for planning	JWan	STo	SiT	01/11/22
P05	Revised Issue	CZh	STo	SiT	07/10/22
P04	Issue for planning	CZh	STo	SiT	27/09/22
P03	Revised Issue	CZh	STo	SiT	15/09/22
P02	Revised Issue	CZh	STo	SiT	26/08/22
P01	First Issue	CZh	STo	SiT	26/07/22
Rev	Revision details	Drwn	Chkd	Appd	Date

Designed:	CZh	Date:	07/06/22
Drawn:	CZh	Date:	15/06/22
Checked:	STo	Date:	18/09/22
Approved:	SJT	Date:	21/09/22

ameyconsulting

LD A DESIGN

JBA consulting

Client

Project Name

Kinmel Bay Coastal Defence Improvements Scheme

Drawing Title

Access Point AT3  
Ramp over Sea Wall  
Typical Proposed Layout

Original Drawing Size : A1	Scale : 1:100
Dimensions : mm	

Drawing Status	Suitability
PLANNING	S2

Drawing No	Rev
CH1701-LDA-ELS-XX-DR-LS-2203	P07