



2204 01 Plan- Access Point AT4 1:100

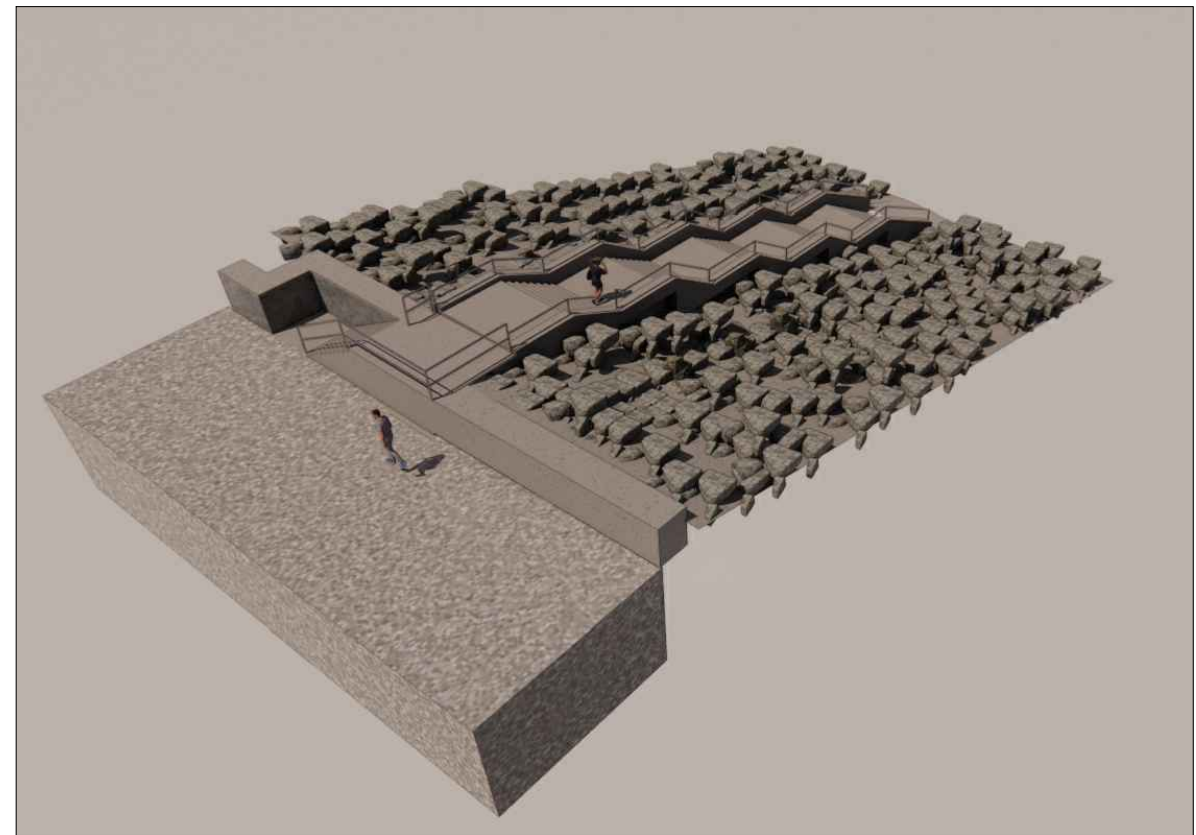

2204 03 Illustrative Axonometric View NTS

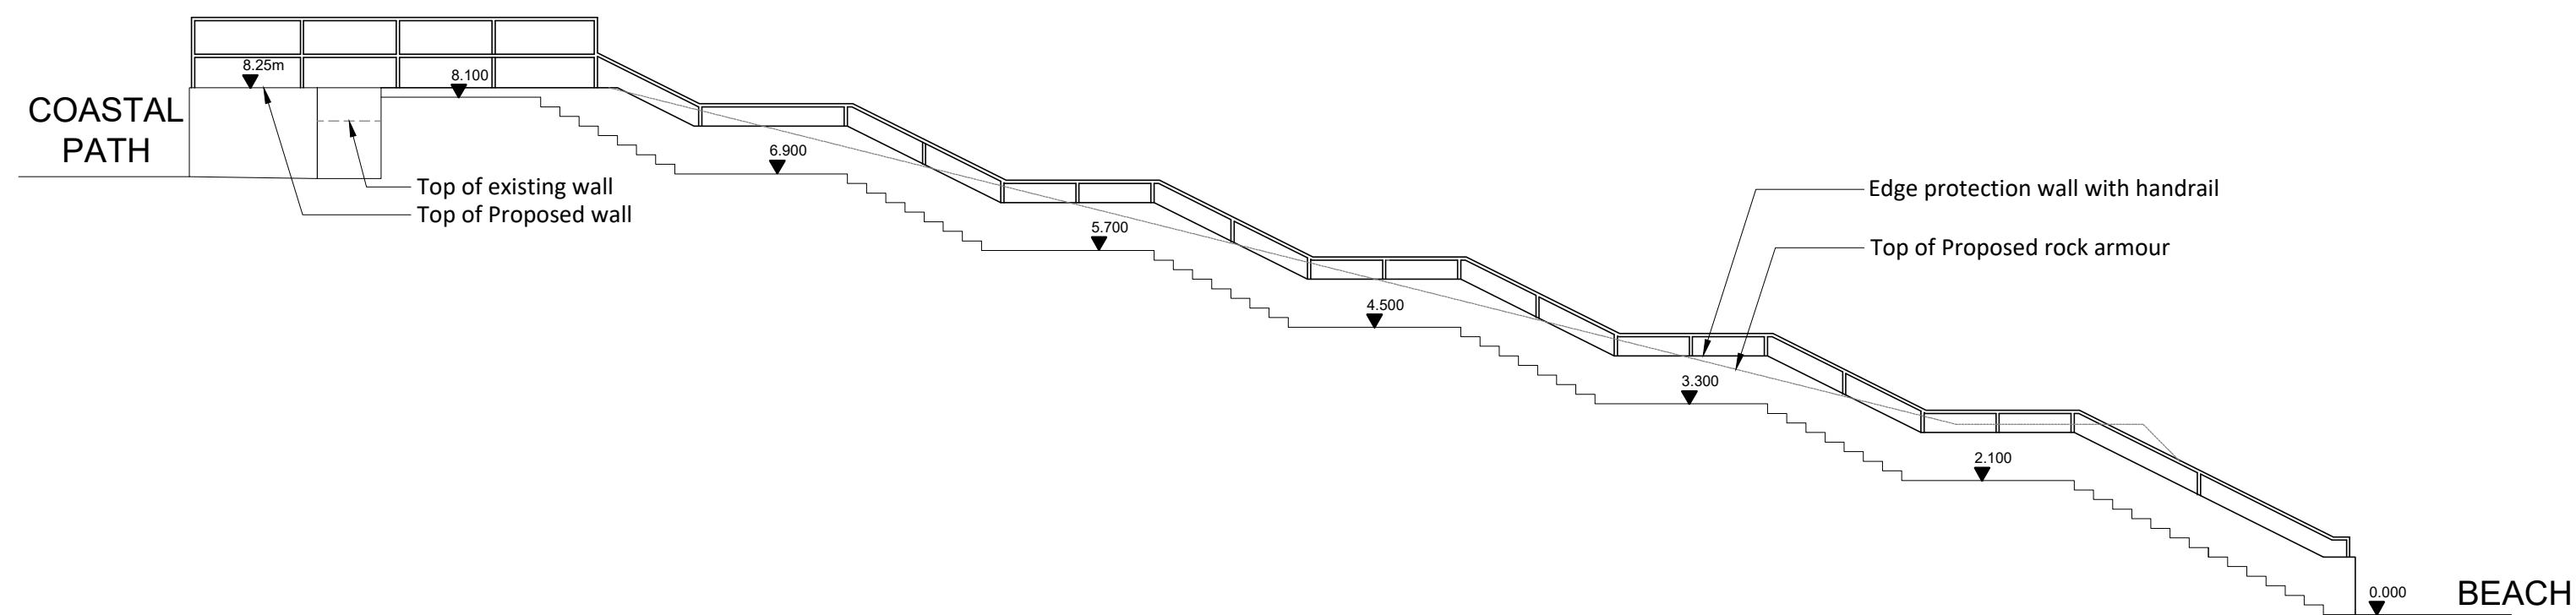

2204 02 Elevation- Access Point AT4 1:100

</