


2206
01


Plan-Access Point AT6

1:150

Access type 6 is proposed at the following chainages:
420 (Kinmel Bay East)

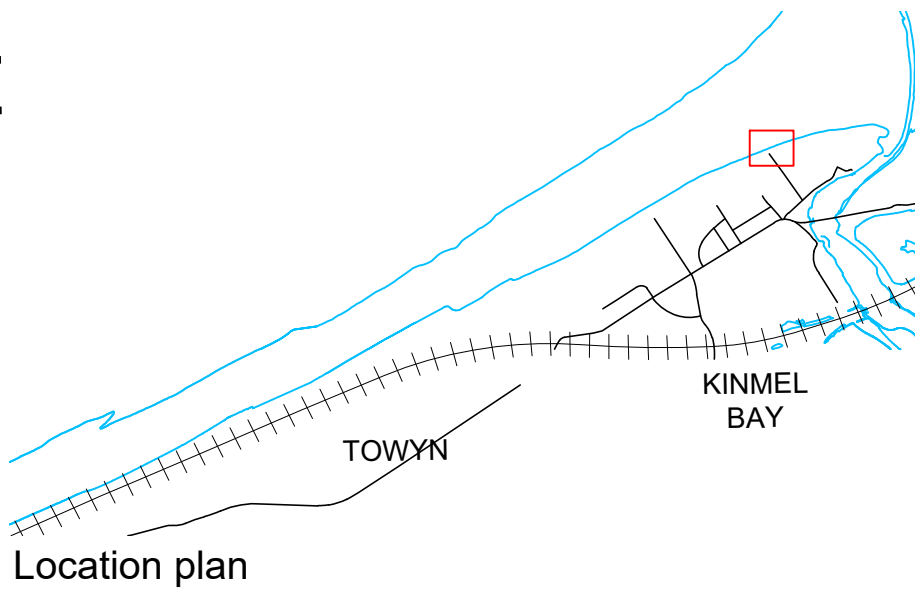


Location plan

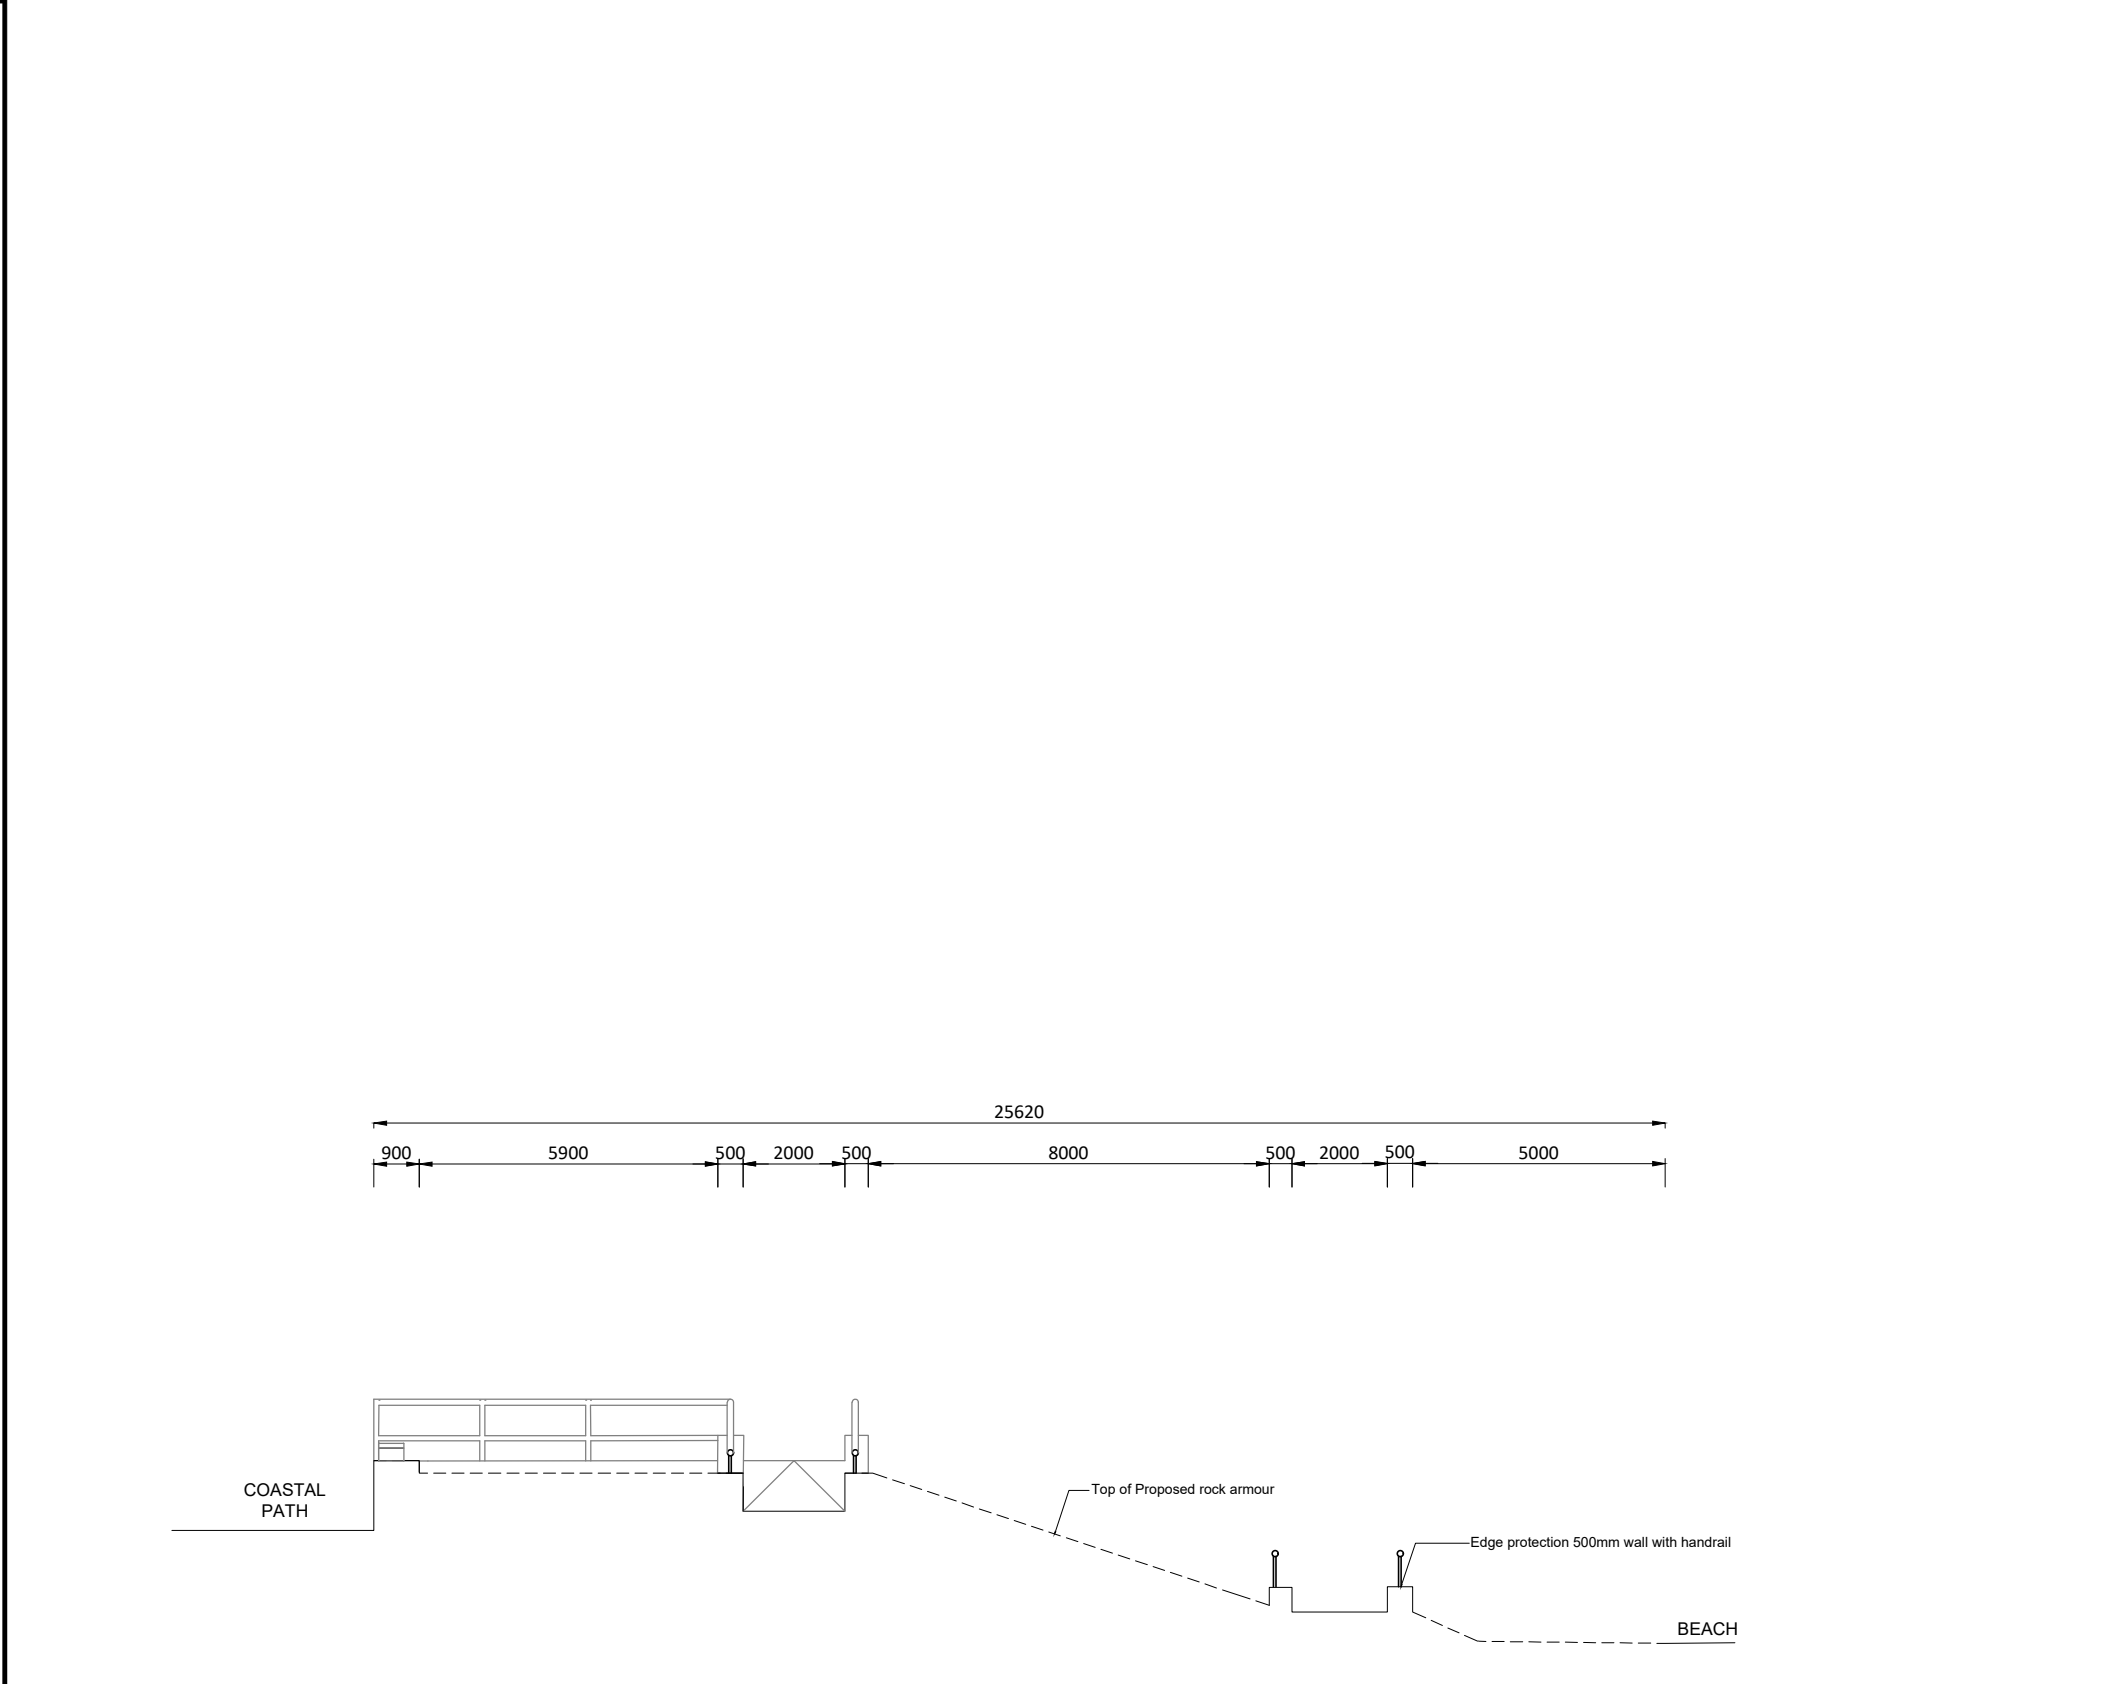

2206
02

Sectional Elevation

1:150

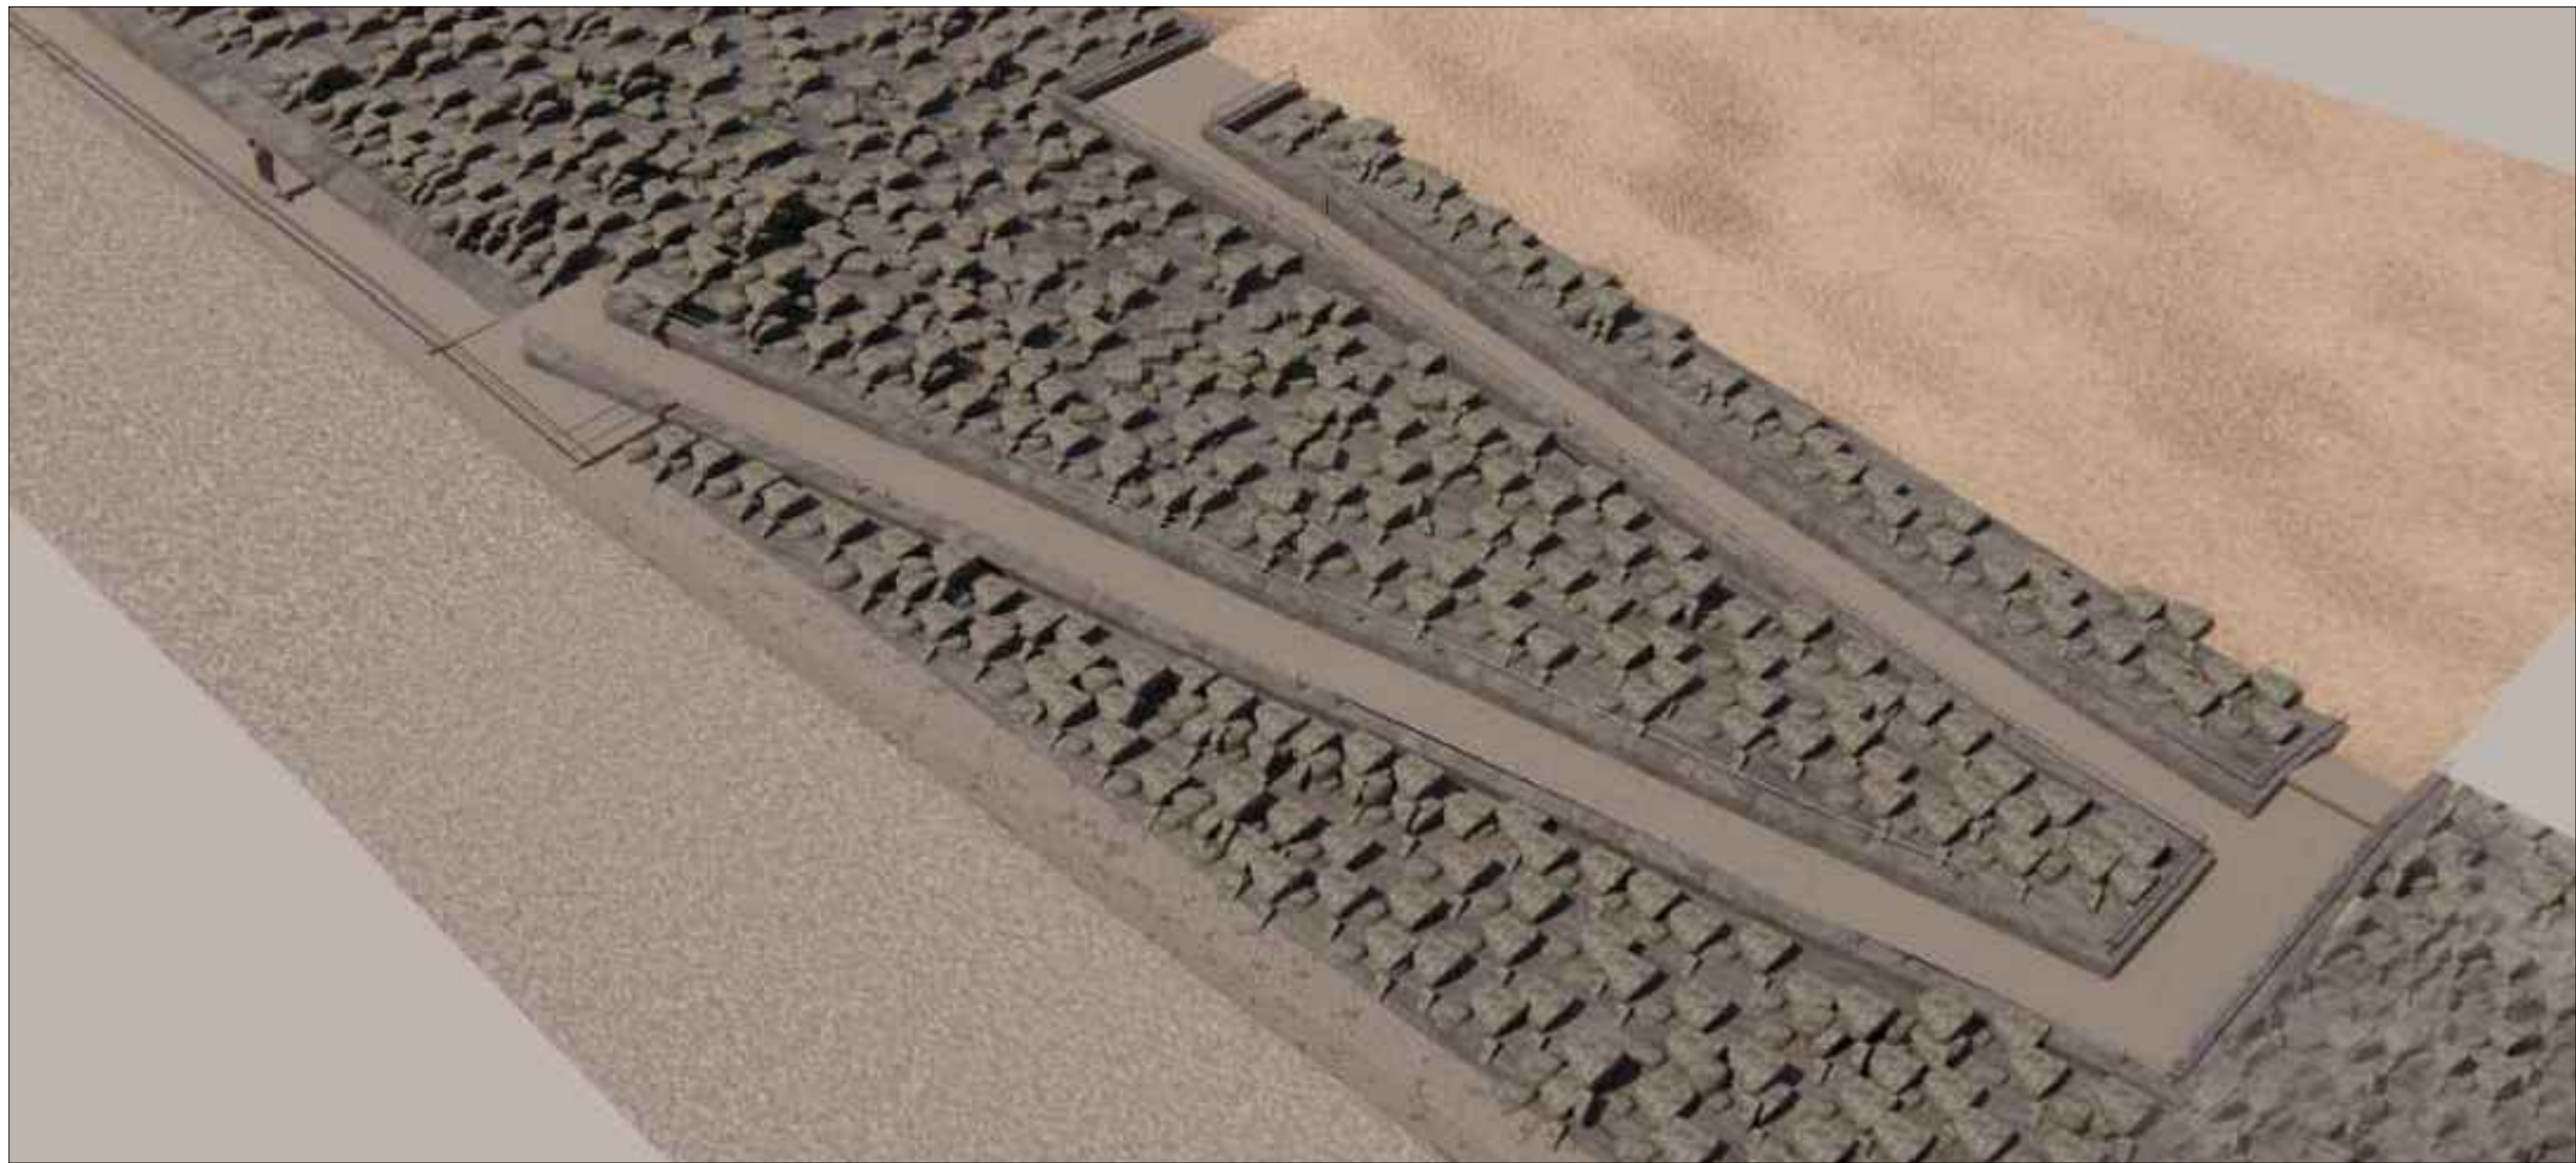

2206
03

Illustrative Axonometric View

NTS



P05	Revised for planning	CZh	STo	SJT	01/11/22
P04	Added section for planning	CZh	STo	SJT	11/10/22
P03	Issue for planning	CZh	STo	SJT	27/09/22
P02	Revised Issue	CZh	STo	SJT	29/07/22
P01	First Issue	CZh	STo	SJT	21/06/22
Rev	Revision details	Drwn	Chkd	Appd	Date

Designed:	CZh	Date:	07/06/22
Drawn:	CZh	Date:	15/06/22
Checked:	STo	Date:	18/09/22
Approved:	SJT	Date:	21/09/22



Project Name	Kinmel Bay Coastal Defence Improvements Scheme
Drawing Title	Access Point AT6 Typical Proposed Layout

Original Drawing Size : A1	Scale : 1:150
Dimensions : mm	

Drawing Status	Suitability
PLANNING	S2

Drawing No	Rev
CH1701-LDA-ELS-XX-DR-LS-2206	P05