



2207 01 Plan-Access Point AT7 1:50

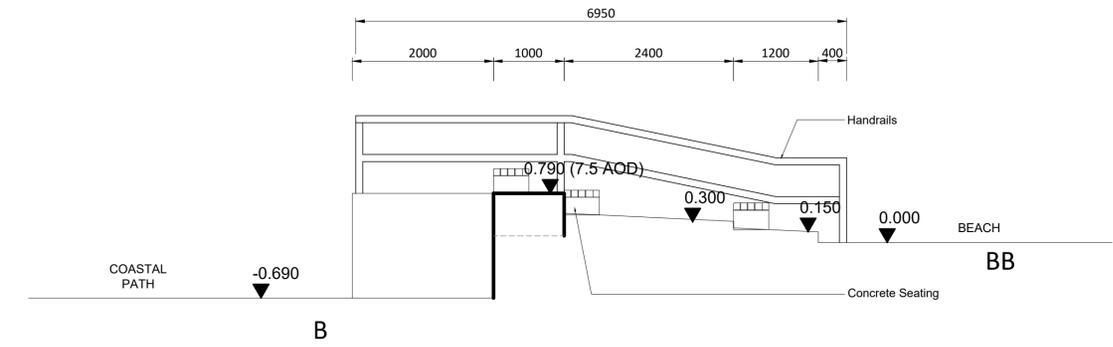

2207 02 Elevation-Access Point AT7 1:50

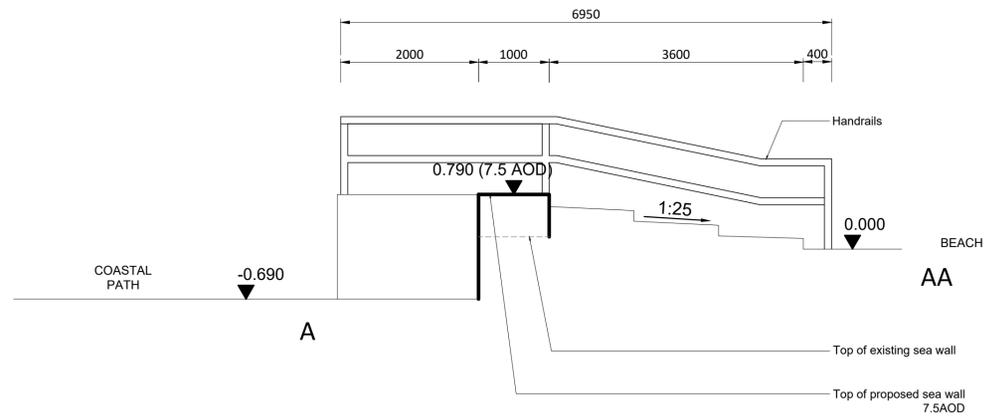

2207 03 Illustrative Axonometric View NTS

**Zero Code**  
LOOKING OUT FOR ME, YOU AND EVERYONE

If in doubt  
Stop, Think & Report


To report a Close Call: 0800 531 690  
To report a CCI: 0844 701 6315

**RESIDUAL DESIGN HAZARDS**  
(The following information has been collected from Preconstruction Information and the Amey CDM Hazard Management Process.)

- Contractor to assess site for risks for the safe operation associated with carrying out topographical surveys

- NOTES**
- For details of survey requirements refer to the specification: CH1701/AMEY/VO/XX/SP/CH/101
  - Contractor to observe local tide times to ensure that the beach levels are taken during low tide.
  - This drawing is to be read in conjunction with all other drawings and specifications.
  - Any discrepancies found between this drawing and other drawings and specifications in the construction documents must be referred to the Landscape Architect prior to work commencing.
  - This drawing must not be copied in whole or in part without written consent of LDA design.
  - These drawings are for finishes only. All foundation, fixing, paving depths and drainage details to be provided by others.
  - All dimensions in mm unless otherwise stated.
  - Where dimension sizes of units are given they state length x width x depth.

Access type 7 (Seating Steps over Sea Wall) is proposed at the following chainages:  
720 (Kinmel Bay East)  
1320 (Kinmel Bay West)  
1770 (Kinmel Bay West)

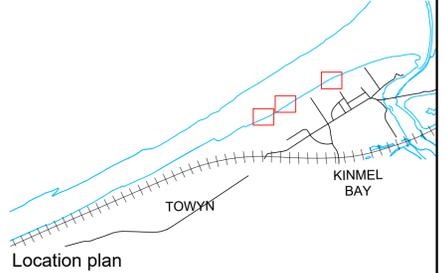

|     |                      |      |      |      |          |
|-----|----------------------|------|------|------|----------|
| P07 | Revised for planning | Jwan | STo  | SJT  | 10/11/22 |
| P06 | Revised for planning | Jwan | STo  | SJT  | 01/11/22 |
| P05 | Revised Issue        | CZh  | STo  | SJT  | 07/10/22 |
| P04 | Issue for planning   | CZh  | STo  | SJT  | 27/09/22 |
| P03 | Revised Issue        | CZh  | STo  | SJT  | 15/09/22 |
| P02 | Revised Issue        | CZh  | STo  | SJT  | 26/08/22 |
| P01 | First Issue          | CZh  | STo  | SJT  | 28/07/22 |
| Rev | Revision details     | Drwn | Chkd | Appd | Date     |

|           |     |       |          |
|-----------|-----|-------|----------|
| Designed: | CZh | Date: | 07/06/22 |
| Drawn:    | CZh | Date: | 15/06/22 |
| Checked:  | STo | Date: | 21/06/22 |
| Approved: | SJT | Date: | 21/06/22 |

**amey consulting** | **JBA consulting**

**LDA DESIGN**

Client

Project Name  
**Kinmel Bay Coastal Defence Improvements Scheme**

Drawing Title  
**Access Point AT7 Typical Proposed Layout**

|                            |               |
|----------------------------|---------------|
| Original Drawing Size : A1 | Scale : 1:100 |
| Dimensions : -             |               |

|                                   |                   |
|-----------------------------------|-------------------|
| Drawing Status<br><b>PLANNING</b> | Suitability<br>S2 |
|-----------------------------------|-------------------|

|  |            |
|--|------------|
| Drawing No<br>CH1701-LDA-ELS-XX-DR-LS-2207 | Rev<br>P07 |
|--|------------|

