
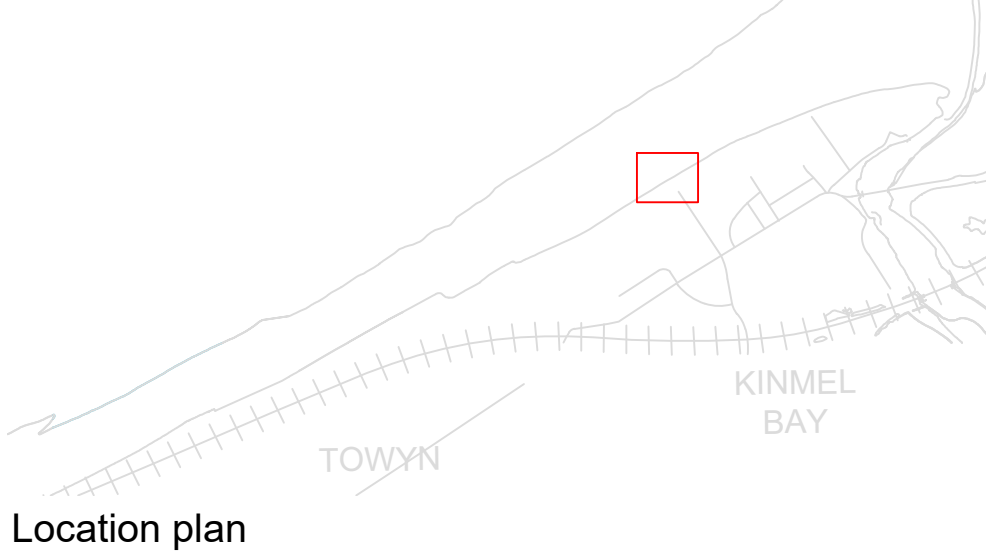
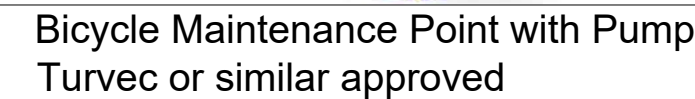
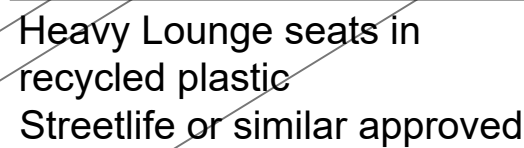
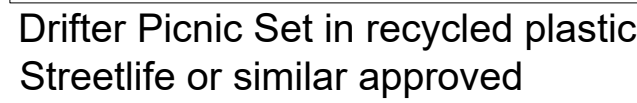


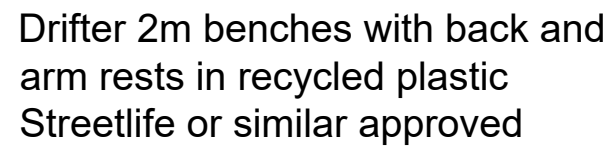

To report a Close Call: 0800 521 660
To report a GSI: 0844 701 6515

(The following information has been collected from Preconstruction Information and the Amey CDM Hazard Management Process.)

1. For details of survey requirements refer to the specification: CH1701/AMEY/102/XX/SP/CH/101
2. Contractor to observe local tide times to ensure that the beach levels are taken during low tide.
3. This drawing is to be read in conjunction with all other drawings and specifications.
4. Any discrepancies found between this drawing and other drawings and specifications in the construction documents must be referred to the Landscape Architect prior to work commencing.
5. This drawing must not be copied in whole or in part without written consent of LDA design.
6. These drawings are for finishes only. All foundation, fixing, paving depths and drainage details to be provided by others.
7. All dimensions in mm unless otherwise stated.
8. Where dimension sizes of units are given they state length x width x depth.

P04	Revised for planning	JWan	Sto	SJT	10/11/2022
P03	Revised for planning	JWan	Sto	SJT	01/11/2022
P02	Revised Issue	CZh	Sto	SJT	10/10/2022
P01	Issue for planning	CZh	Sto	SJT	27/09/2022
Rev	Revision details	Drwn	Chkd	Appd	Date

Designed: STo	Date: 28/07/22
Drawn: CZh	Date: 29/07/22
Checked: STo	Date: 18/09/22
Approved: Sjt	Date: 21/09/22

ameyconsulting
LDÄDESIGN
JBA consulting

Client



CONWY
CYNGOR Bwrdeistref Sirol
COUNTY BOROUGH COUNCIL

Project Name	Kinmel Bay Coastal Defence Improvements Scheme
Drawing Title	Parklet detail plan 1 of 2 St.Asaph Avenue Hub

Original Drawing Size : A1	Scale : 1:200
Dimensions : mm	

Drawing Status PLANNING	Suitability S2
-----------------------------------	--------------------------

Drawing No CH1701-LDA-ELS-XX-DR-LS-2302	Rev P04
--	------------