



Awel y Môr Offshore Wind Farm

Clwyd Crossing Marine Licence Application Plan

Marine Licence Submission 1

Date: 25 November 2022

Revision: A

Document Reference: ML-1.36



REVISION	DATE	STATUS/ REASON FOR ISSUE	AUTHOR	CHECKED BY	APPROVED BY
A	November 2022	ML Deadline 1	GoBe	RWE	RWE

www.awelymor.cymru

RWE Renewables UK Swindon Limited

Windmill Hill Business Park

Whitehill Way

Swindon

Wiltshire SN5 6PB

T +44 (0)8456 720 090

www.rwe.com


Registered office:


RWE Renewables UK Swindon Limited

Windmill Hill Business Park

Whitehill Way

Swindon

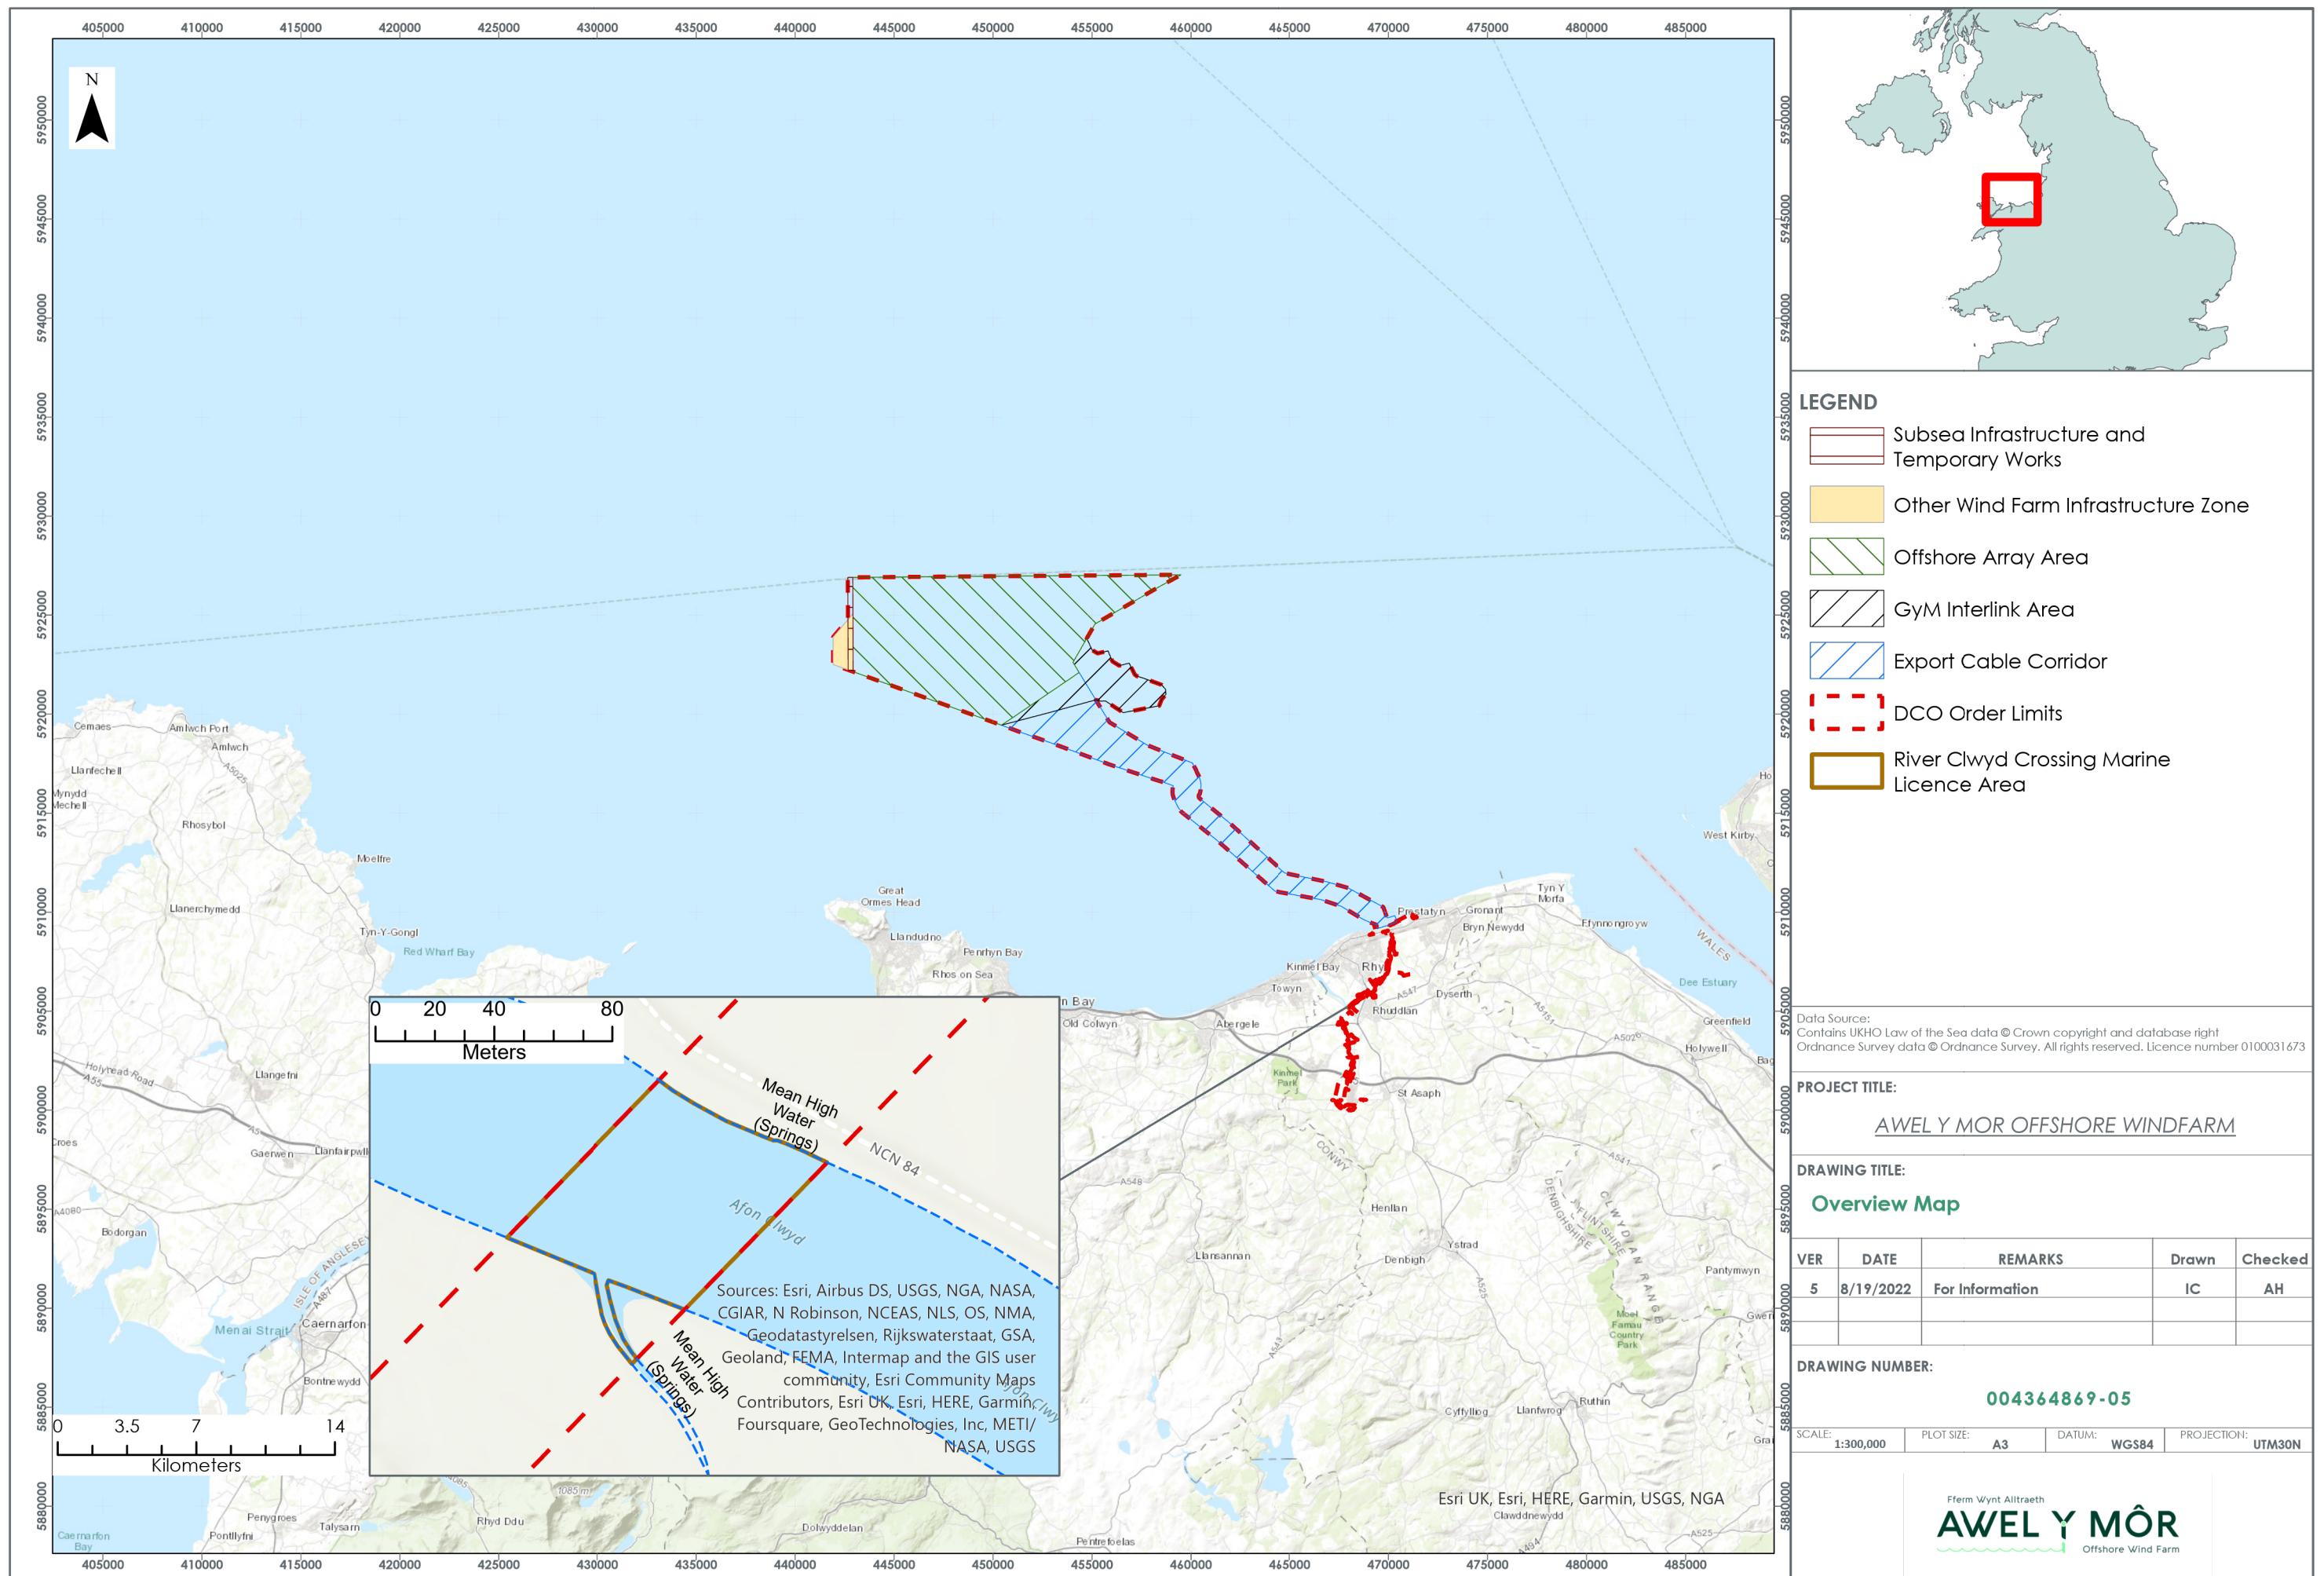

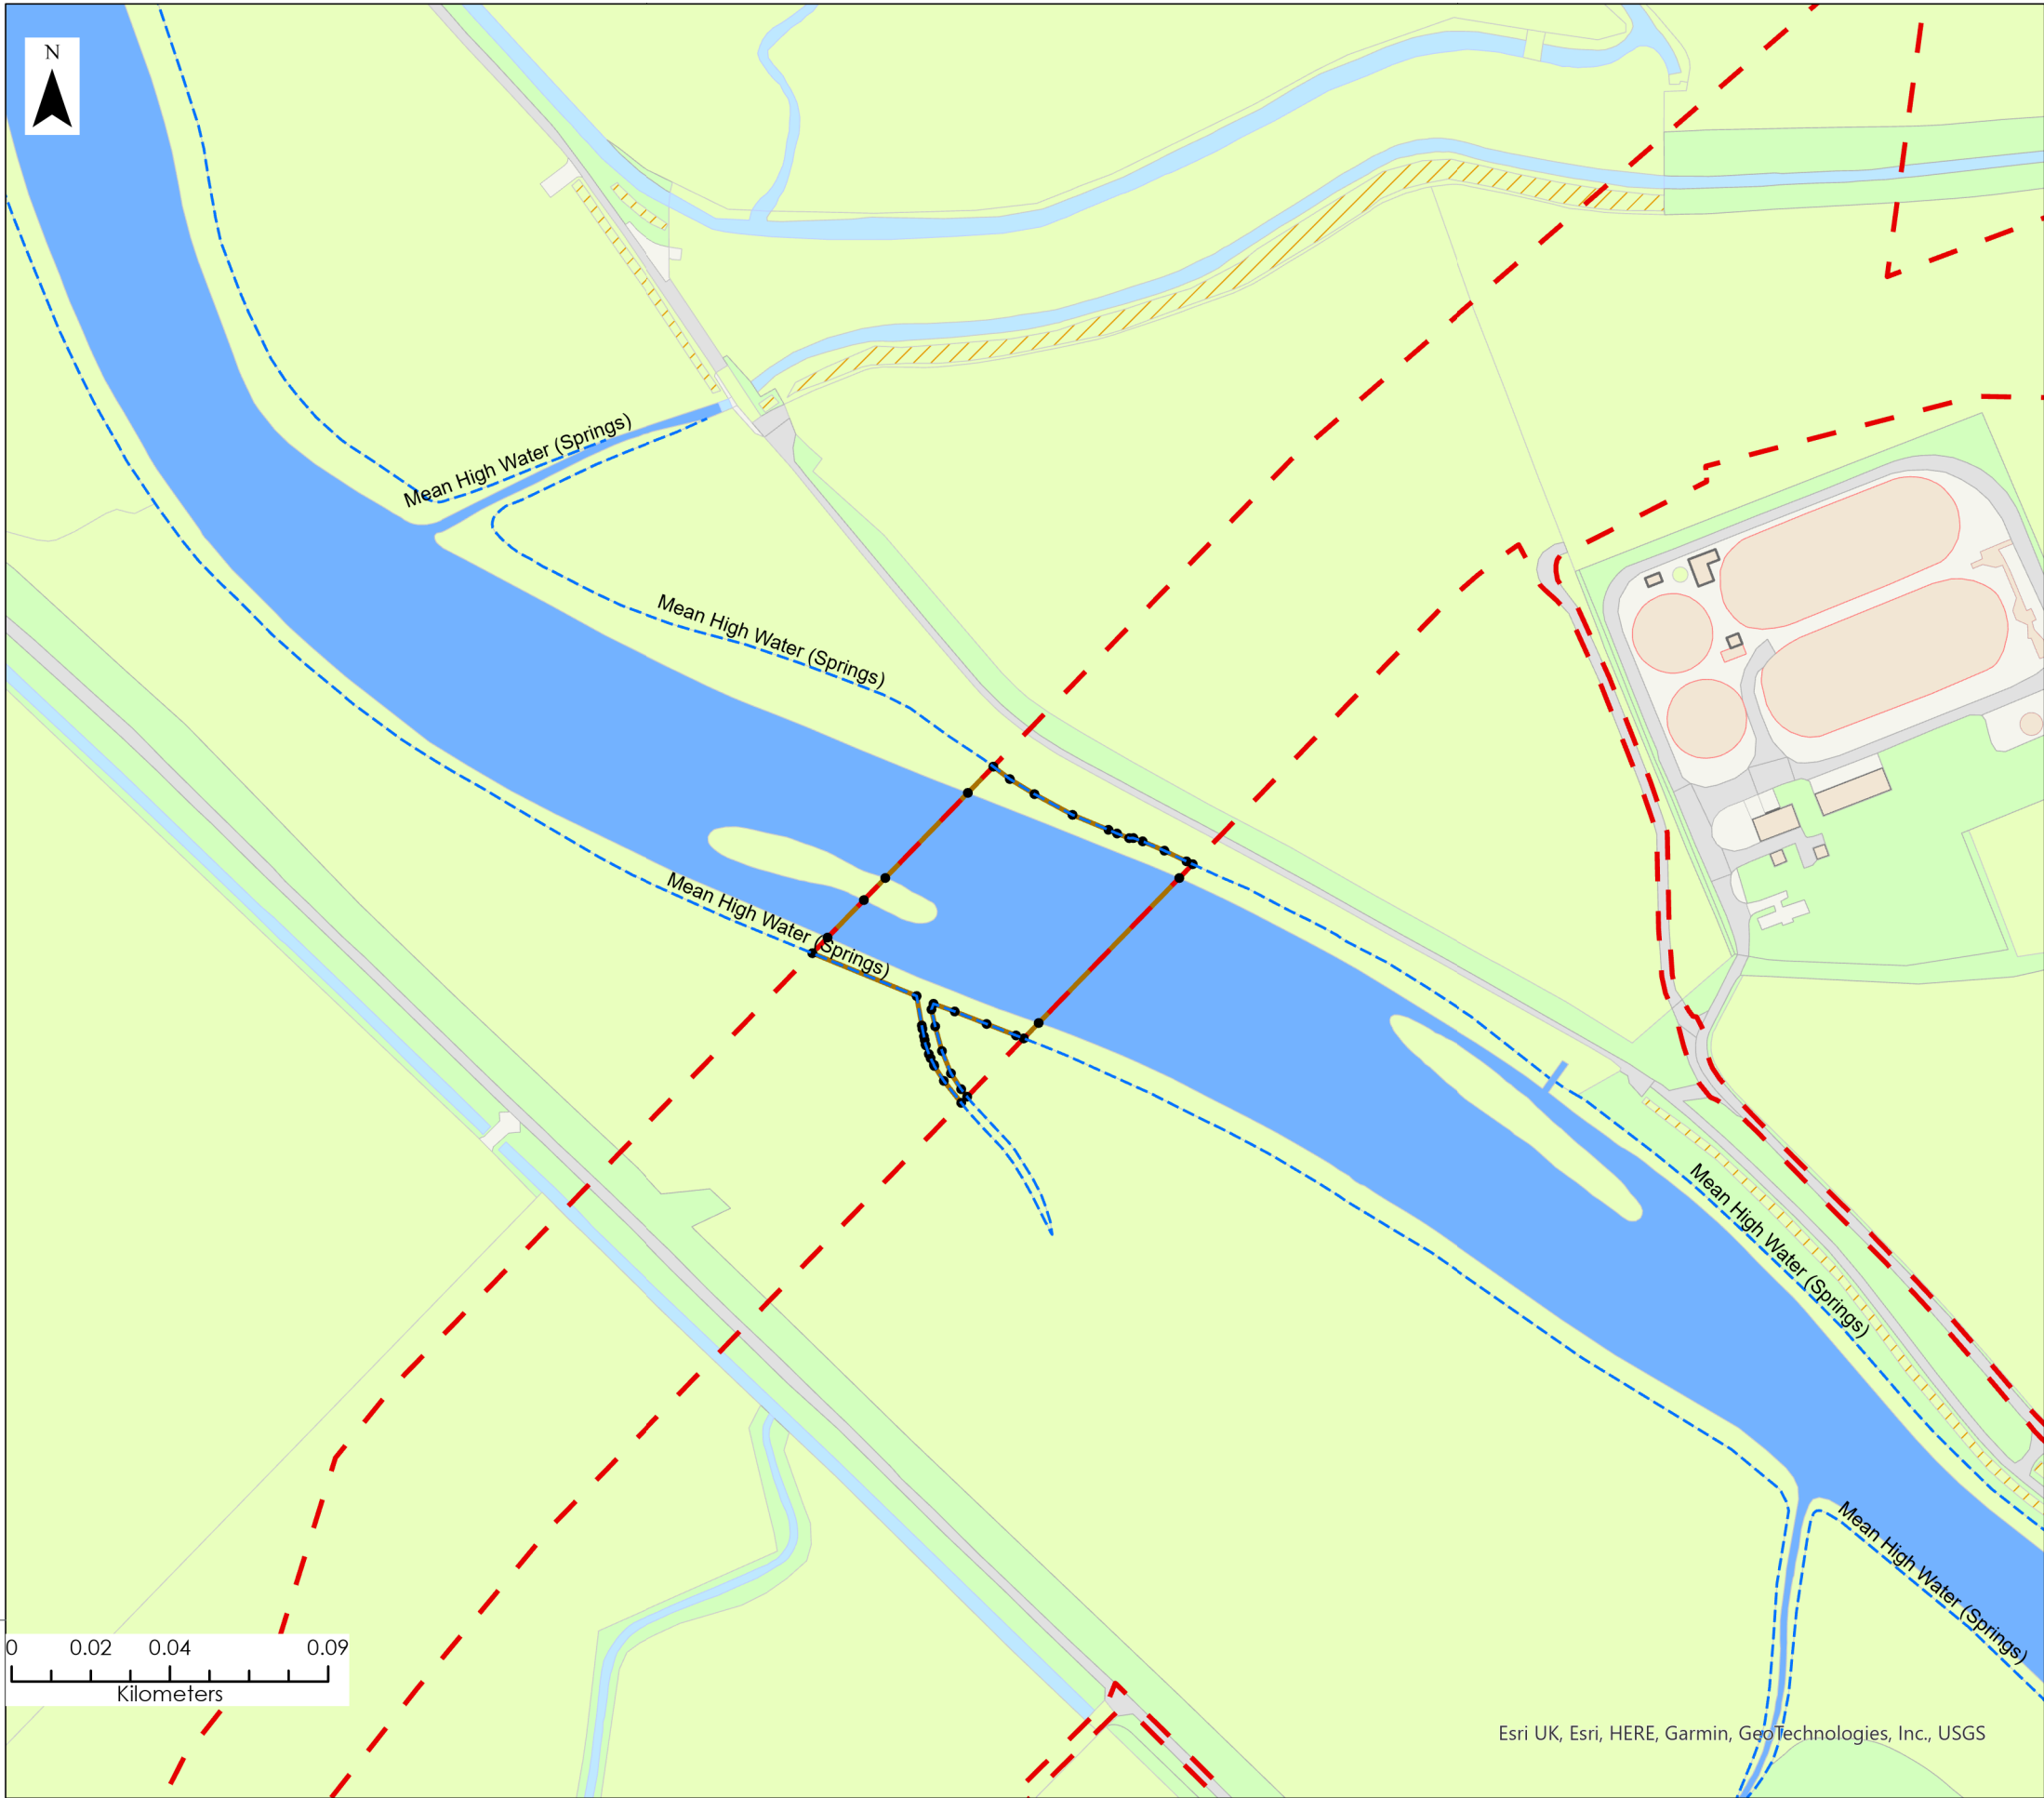

LEGEND

- River Clwyd Crossing Marine Licence Area Marine Licence Area Coordinates (see ML-2.13.1 Marine Licence Plan Coordinate list)
- River Clwyd Crossing Marine Licence Area
- Order Limits

Data Source:
Contains UKHO Law of the Sea data © Crown copyright and database right
Ordnance Survey data © Ordnance Survey. All rights reserved. Licence number 0100031673

PROJECT TITLE:
AWEL Y MOR OFFSHORE WINDFARM

DRAWING TITLE:
River Clwyd Crossing Marine Licence Plan

VER	DATE	REMARKS	Drawn	Checked
5	8/19/2022	For Information	IC	AH

DRAWING NUMBER:
004364869-05

SCALE: 1:2,000	PLOT SIZE: A3	DATUM: WGS84	PROJECTION: UTM30N
----------------	---------------	--------------	--------------------

Esri UK, Esri, HERE, Garmin, GeoTechnologies, Inc., USGS





RWE Renewables UK Swindon Limited

Windmill Hill Business Park
Whitehill Way
Swindon
Wiltshire SN5 6PB
T +44 (0)8456 720 090
www.rwe.com

Registered office:
RWE Renewables UK Swindon Limited
Windmill Hill Business Park
Whitehill Way
Swindon