

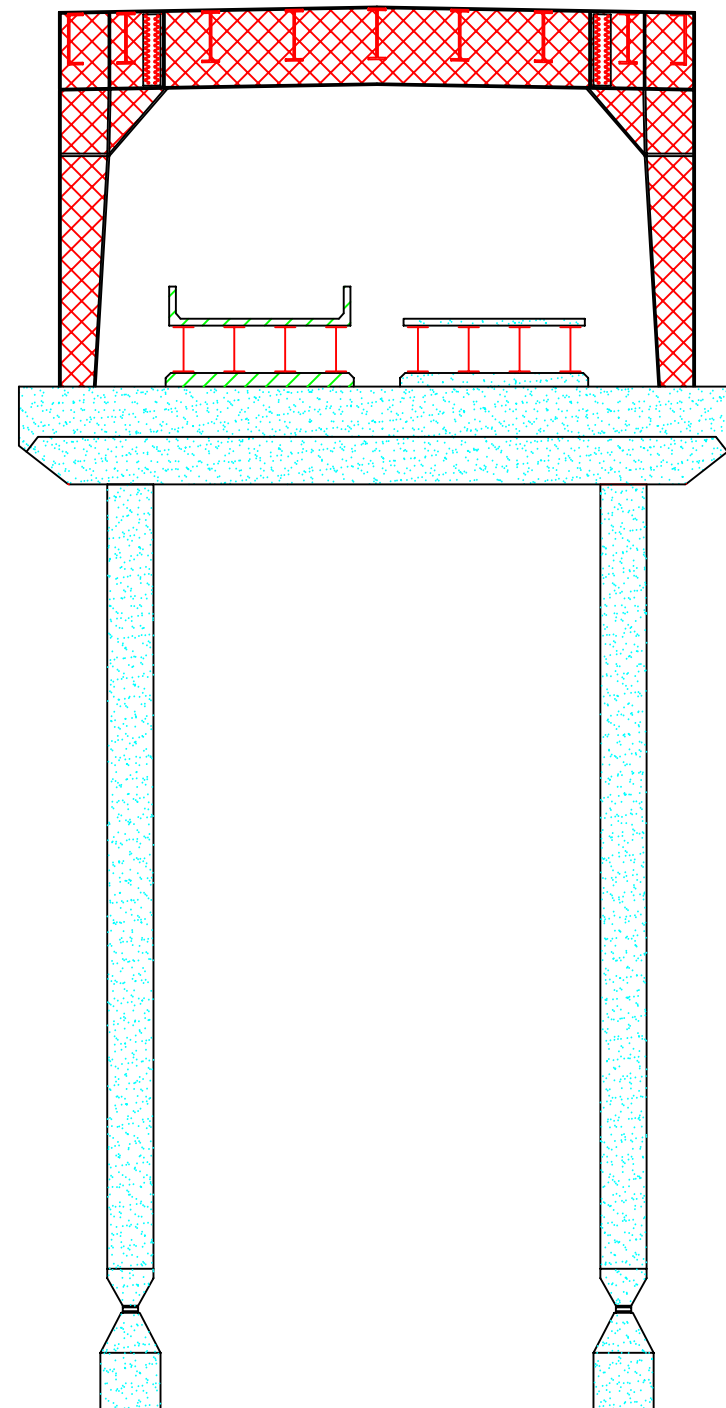


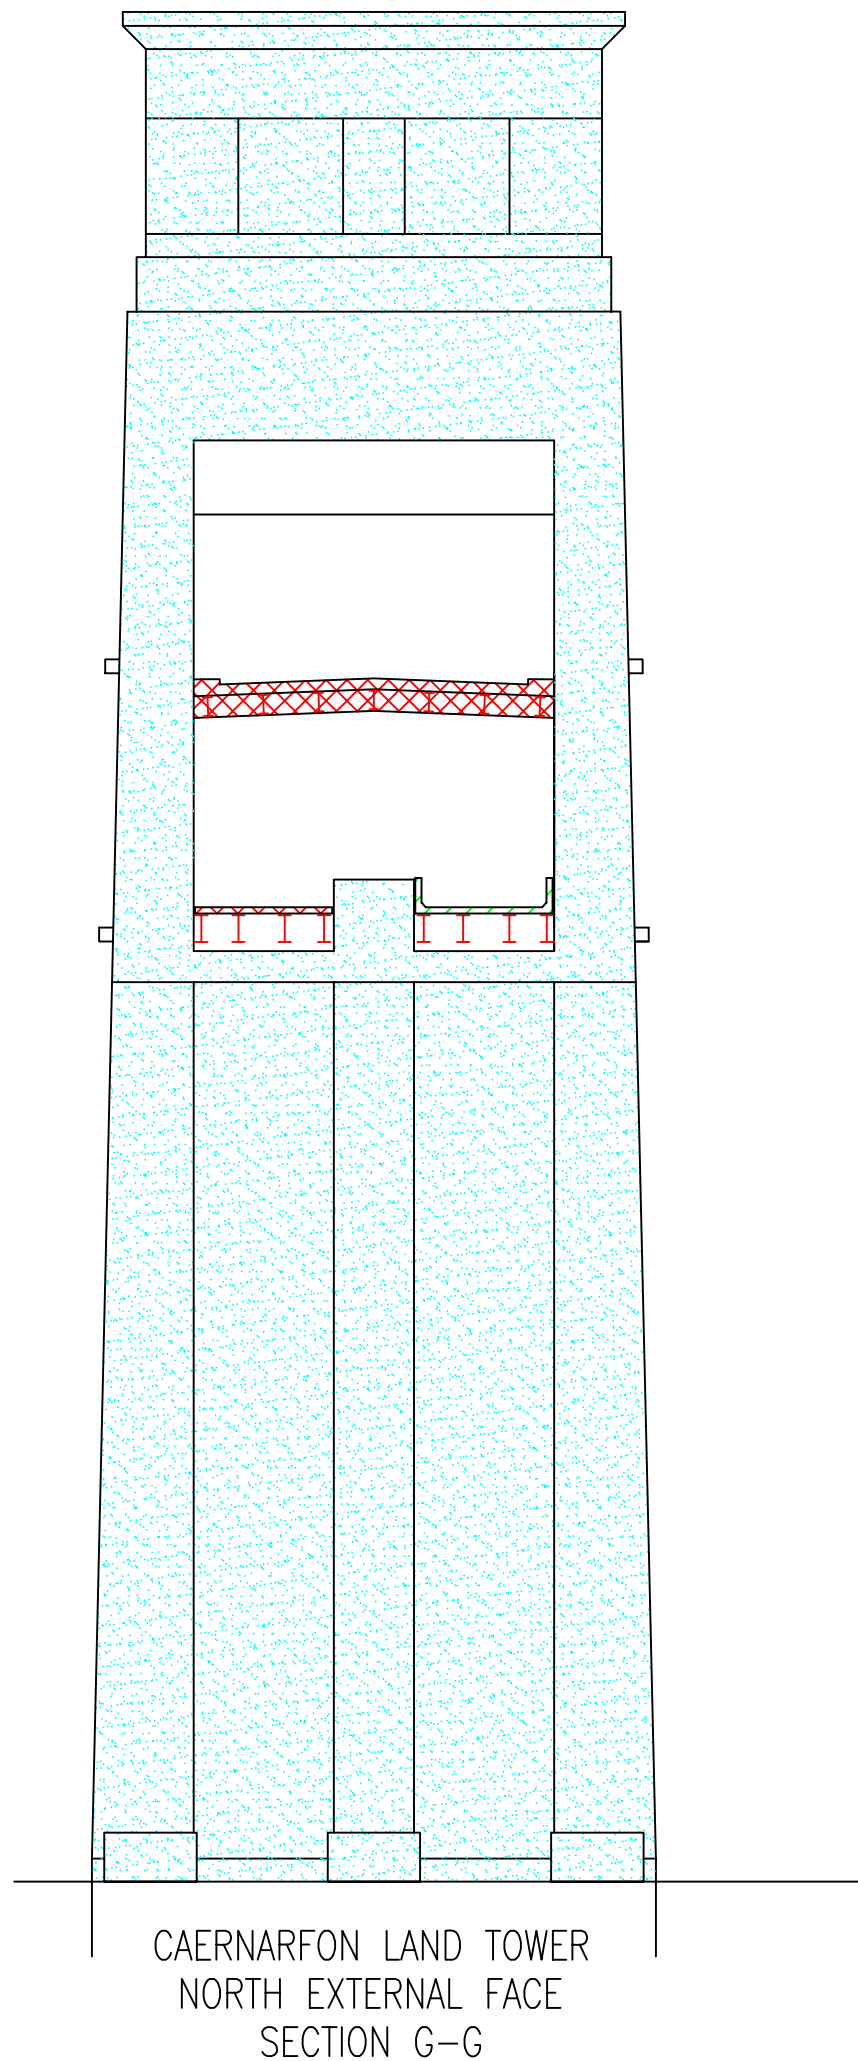

STRUCTURE SUPPORTING KEY	
	ROAD ONLY (WELSH OFFICE)
	RAILWAY ONLY (NETWORK RAIL)
	ROAD AND RAILWAY (JOINT)

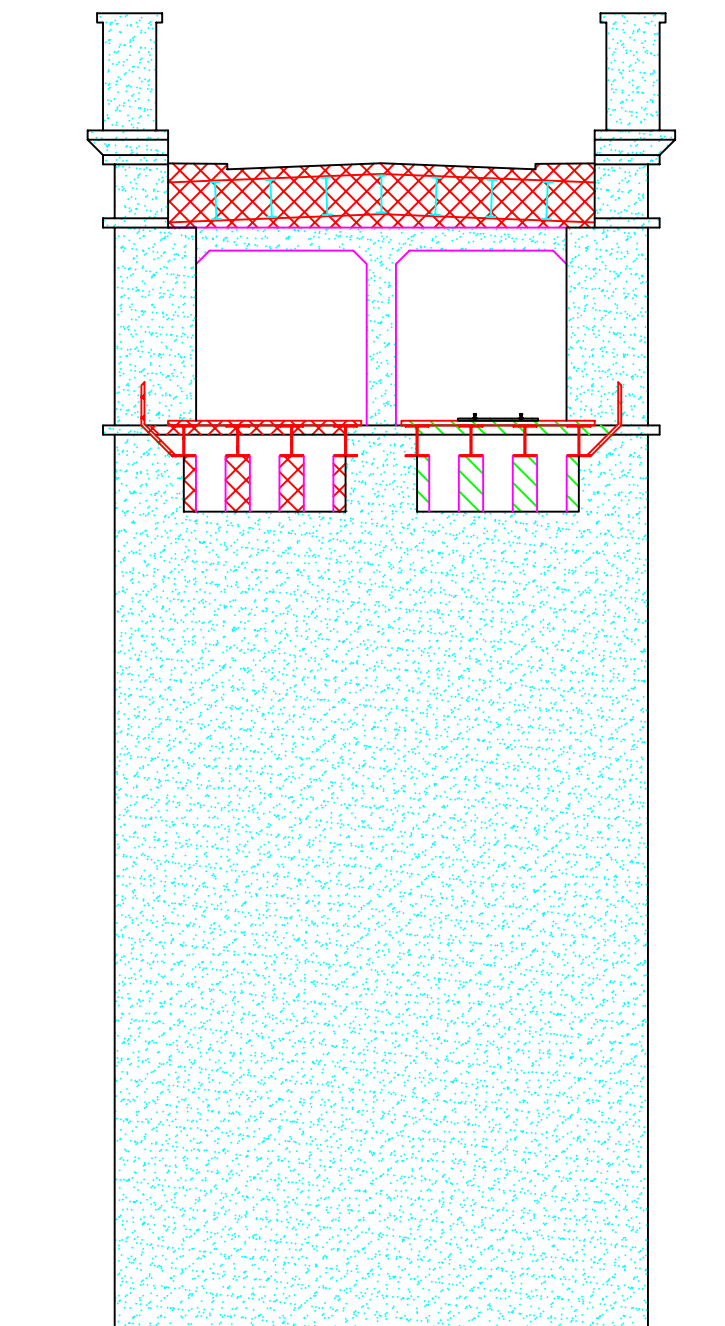

C	FINAL	RSH 05/07		
B	SECOND DRAFT	JJH 12/06		
A	FIRST DRAFT	HP 11/05	JH 11/05	PW 11/05
Version	Amendment	Originated by and date	Checked by and date	Approved by and date

		Client	NETWORK RAIL LONDON NORTHWEST TERRITORY	
Purpose		Project	STRUCTURES EXAMINATION CONTRACT 2003 – 2013	
Detailed Examination Report		Drawing Title	CNH3-165 BRITANNIA BRIDGE- SECTION LIABILITY SHEET 4 OF 5	
Draft		Scale (at A3 size)	Issuing Office	Version
Issue	✓	NTS	ELLESMERE PORT	
		Telephone	0151 356 5555	Drawing number
		728000/06/LD/013		C