


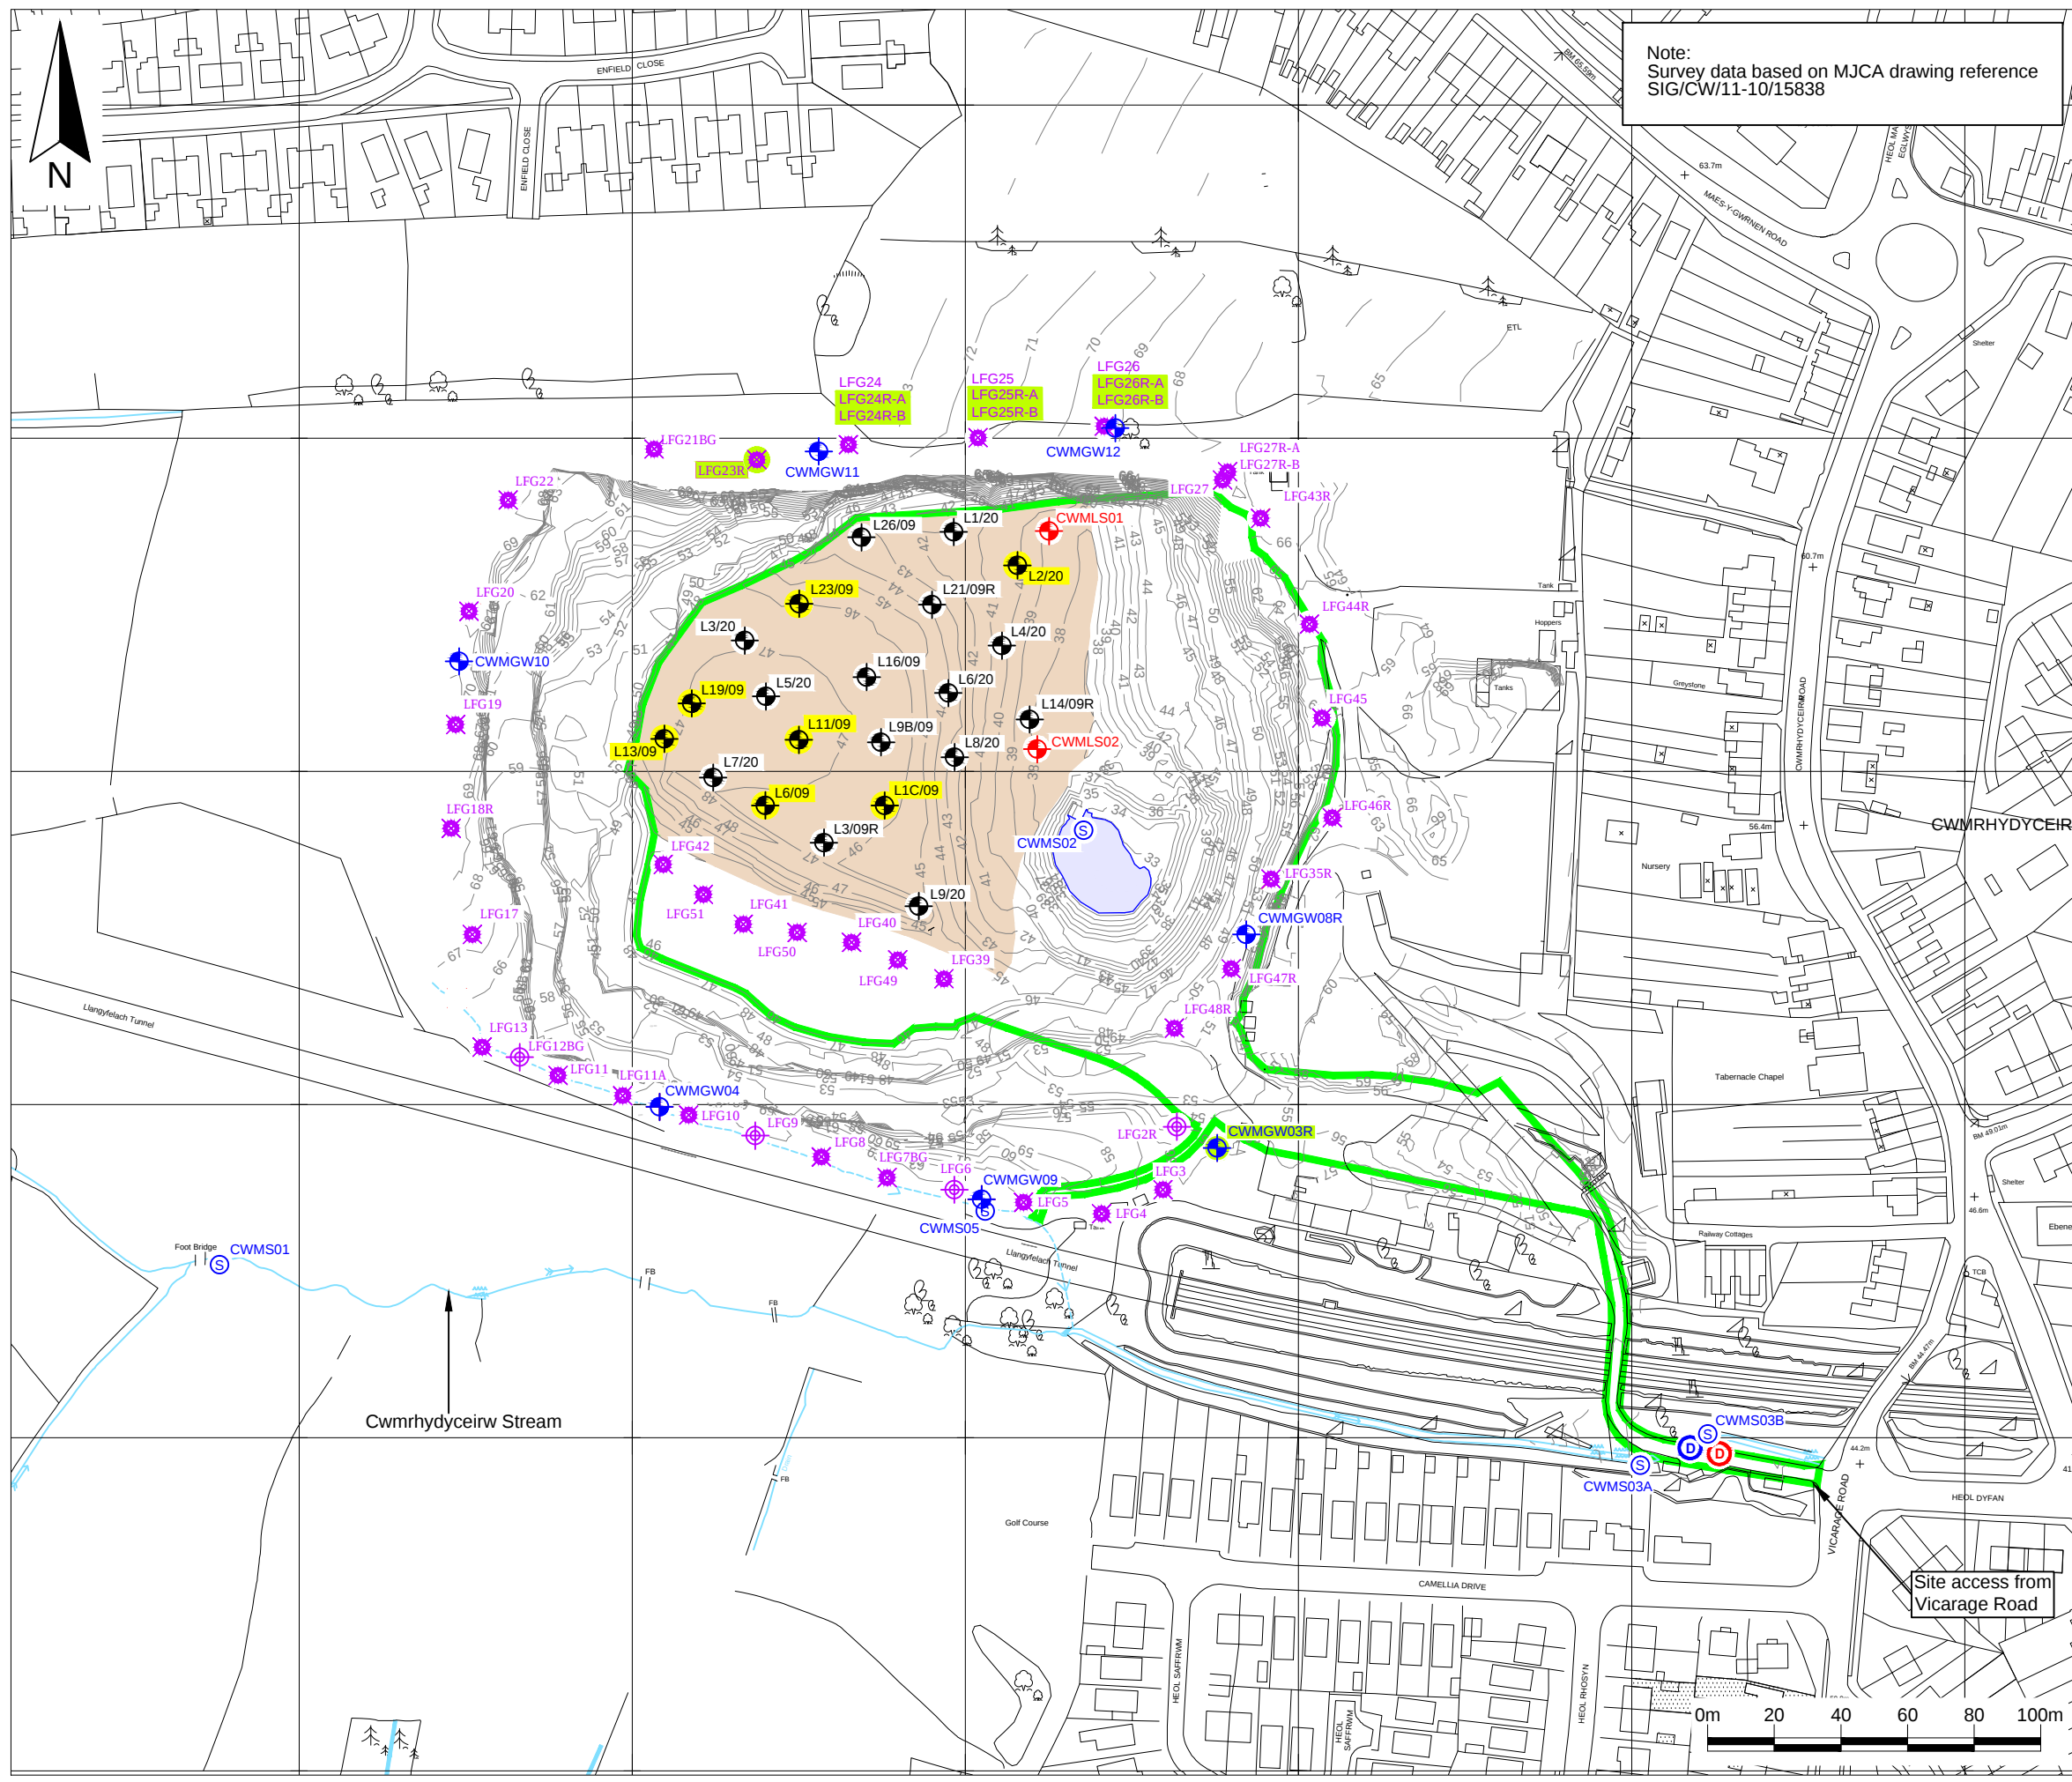

Key / Notes

- Approximate of boundary of Environmental Permit reference EPR/TP3835LV
- Approximate area of the former landfill that has been capped
- Approximate route of a watercourse which outfalls to Cwmrhydyceirw Stream
- Watercourse external to the site
- Ground level contour (mAOD) (Pre-development)
- Approximate location of the groundwater and surface water sump
- CWMLS02** Approximate location of a leachate collection sump
- LFG1** Approximate location of an existing gas monitoring borehole
- LFG21B** Approximate location of an existing gas monitoring borehole (location to be confirmed during the next site survey)
- LFG2** Approximate location of an existing combined gas and groundwater monitoring borehole
- L1/09** Approximate location of an existing combined leachate monitoring and gas venting well
- L2/20** Approximate location of a combined leachate monitoring and gas venting well which will be replaced
- CWMGW08** Approximate location of an existing groundwater monitoring borehole
- CWMGW08** Approximate location of an existing groundwater monitoring borehole (location to be confirmed during the next site survey)
- CWMS01** Approximate location of a surface water monitoring point
- D** Approximate location of the discharge to the Cwmrhydyceirw Stream
- D** Approximate location of the discharge to sewer

	Final	KR	KE	GT	02/12/22
Rev	Status	Drn	App	Chk	Date

Site
CWMRHYDYCEIRW QUARRY LANDFILL
Client
SI Green (UK) Ltd

Title
Plan showing the locations of all current and proposed monitoring infrastructure

Figure 1
Scale
1:2,000@A3

Drawing Ref
SIG/CW/11-22/23465

Reproduced scale mapping by permission of Ordnance Survey on behalf of The Controller of Her Majesty's Stationery Office. © Crown copyright 2017. All rights reserved. Licence number 100017818.

MJCA
Technical advisers on environmental issues
Baddeley Colliery Offices,
Main Road, Baxterley, Atherstone
Warwickshire, CV9 2LE.
Telephone : 01827 717891
Fax : 01827 718507