


416.063954.00001.13.001.0a_PARTIAL_SURR_PLAN.dwg

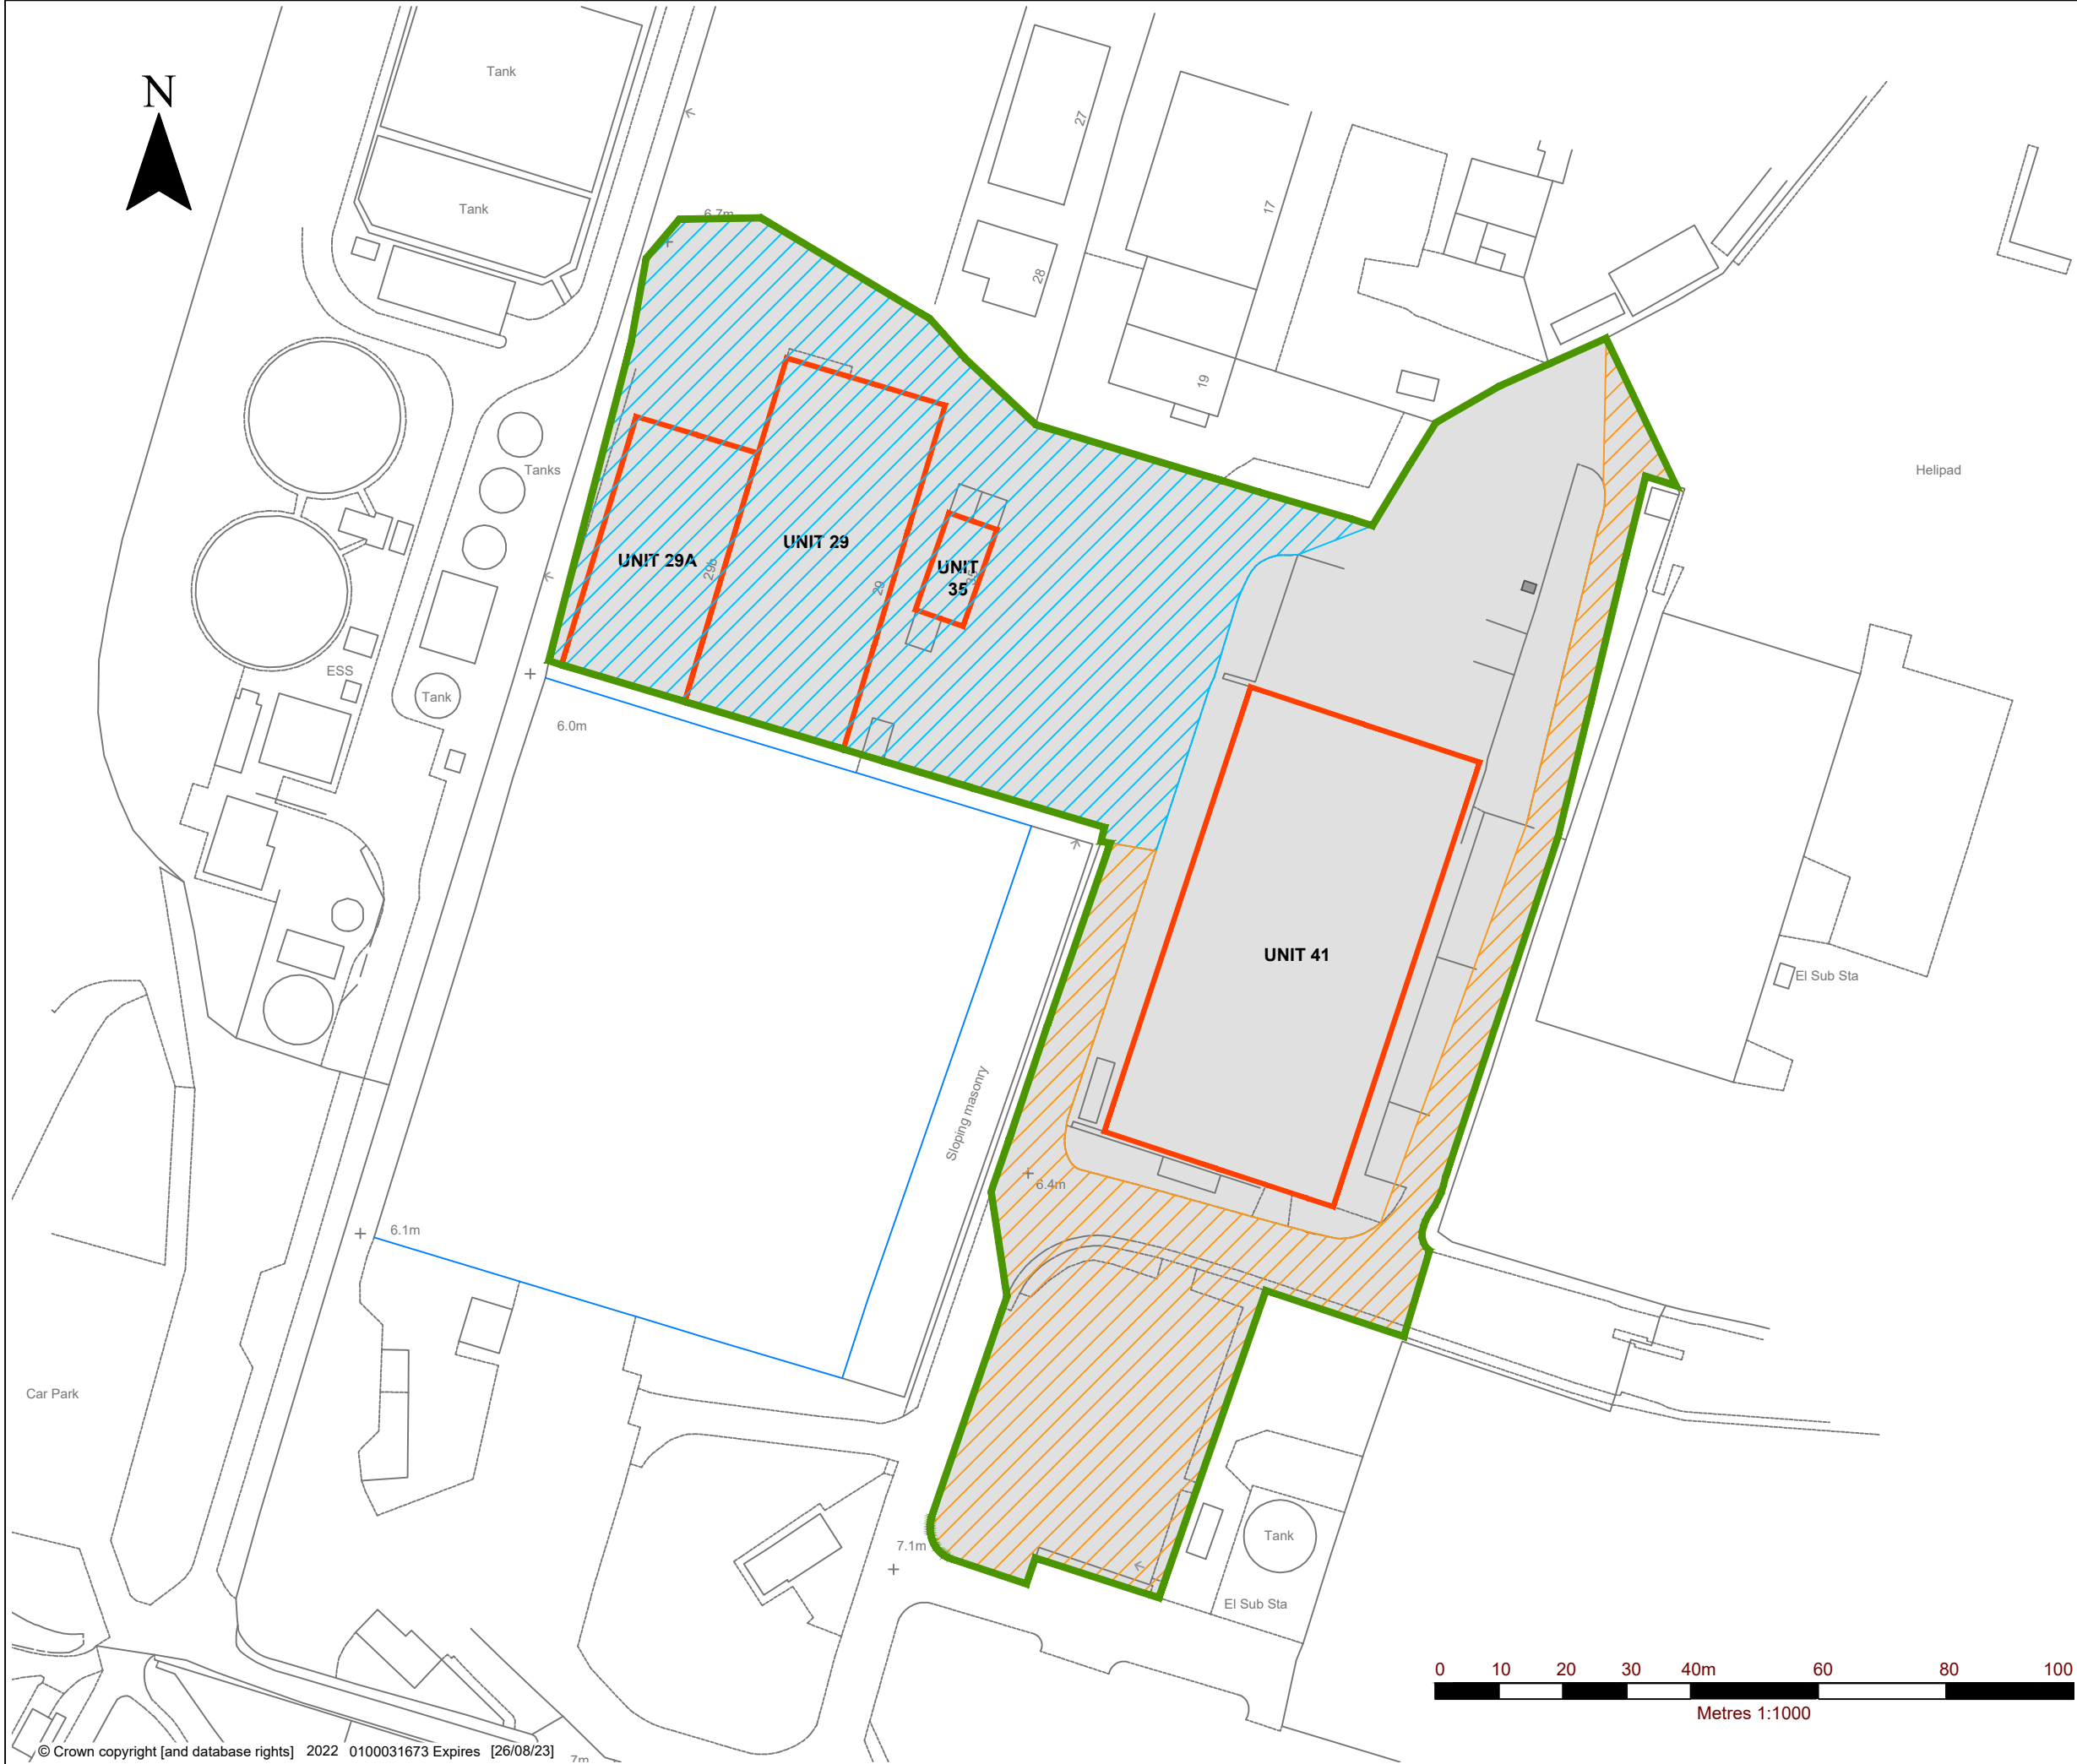

LEGEND

- ENVIRONMENTAL PERMIT BOUNDARY
- UNIT 29 PARTIAL SURRENDER
- UNIT 41 PARTIAL SURRENDER





3RD FLOOR
THE BREW HOUSE
JACOB STREET
BRISTOL, BS2 0EQ
T: 01179 064280
www.slrconsulting.com

PEMBROKE COUNTY COUNCIL
WASTE TRANSFER STATION
ENVIRONMENTAL PERMIT
VARIATION
PARTIAL SURRENDER AREA
DRAWING 001

Scale 1:1000 @ A3Date AUGUST 2022