


Lower Tynwydd Site Plan		
Tel no.:	01873 840341	
Grid Ref:	SO 3817 0903	
What3Words	Merelyblendingsteps	

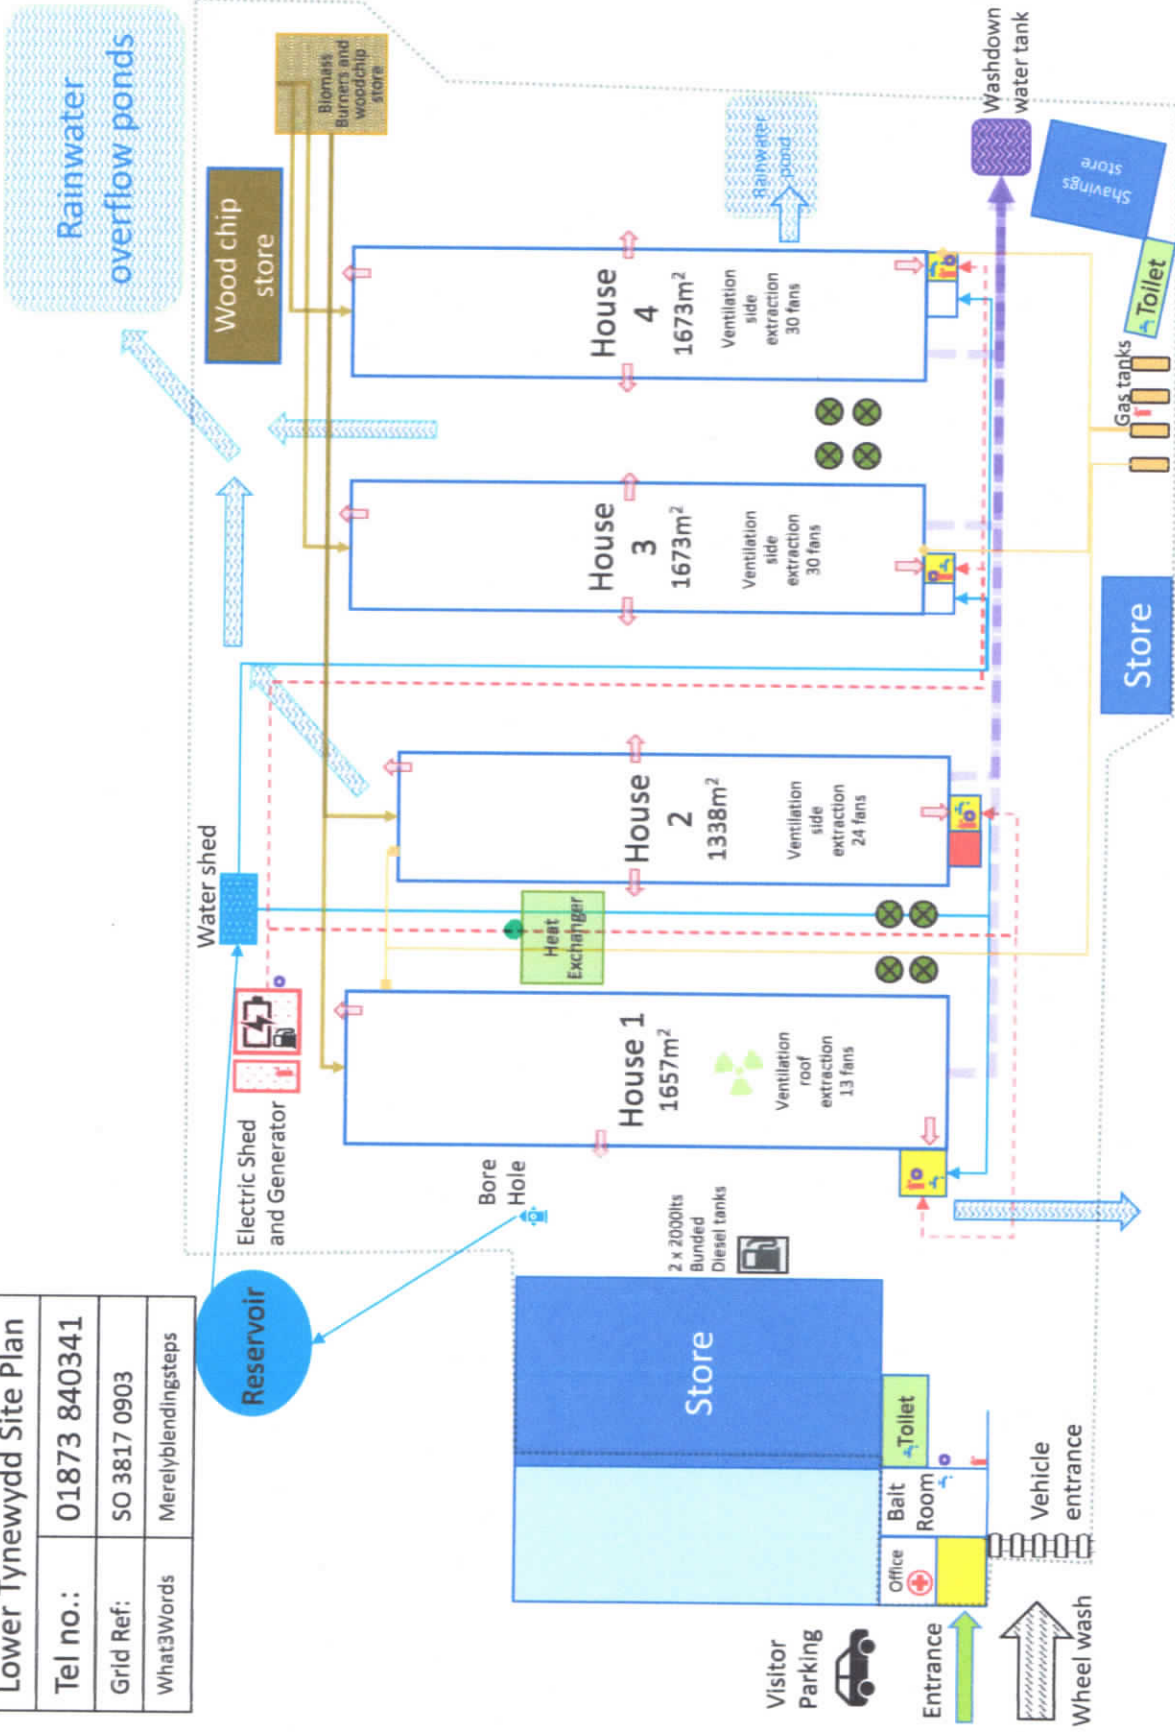

Electricity	
Water	
Washdown water	
Gas pipes	
Biomass heating	
Bio-secure area	
Chemical store	
Feed Bin	
Fire Exit	
Fire Extinguisher	
Bait point	
Hand wash	
Rainwater collection	
Site boundary	