


STEEL SUPERSTRUCTURE	DEMOLISH	RECT
TIMBER DECKING	DEMOLISH	RECT
GALVANAIDING	DEMOLISH	RECT


Phase 1 2017  
 Phase 2 2018  
 Phase 3 2019.

**PLAN OF PIER SHOWING ARRANGEMENT OF MAIN MEMBERS**


proposed area of work 2023

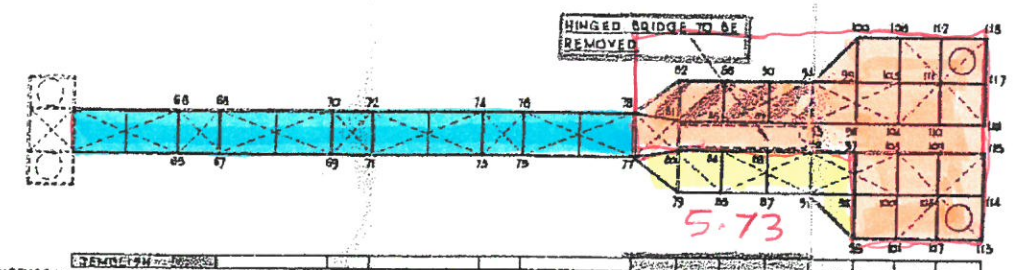

STEEL SUPERSTRUCTURE	DEMOLISH	RECT
TIMBER DECKING	DEMOLISH	RECT
GALVANAIDING	DEMOLISH	RECT

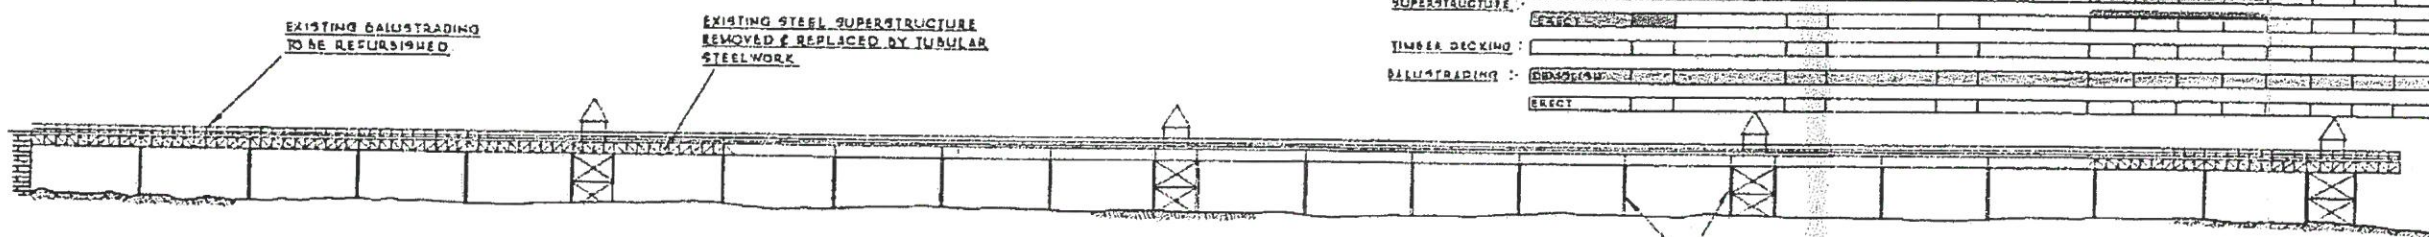

**GENERAL ELEVATION OF PIER LOOKING WEST**

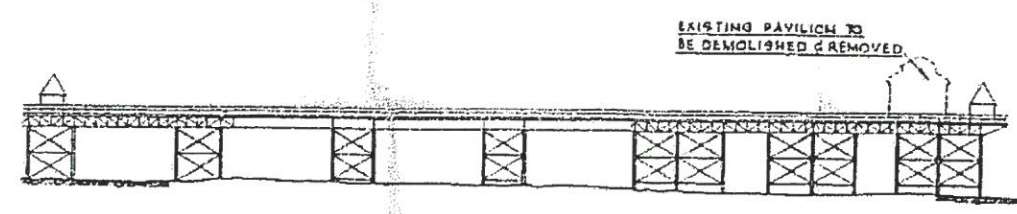

COLUMNS CLEANED AND REPAINTED	RECT
-------------------------------	------

