


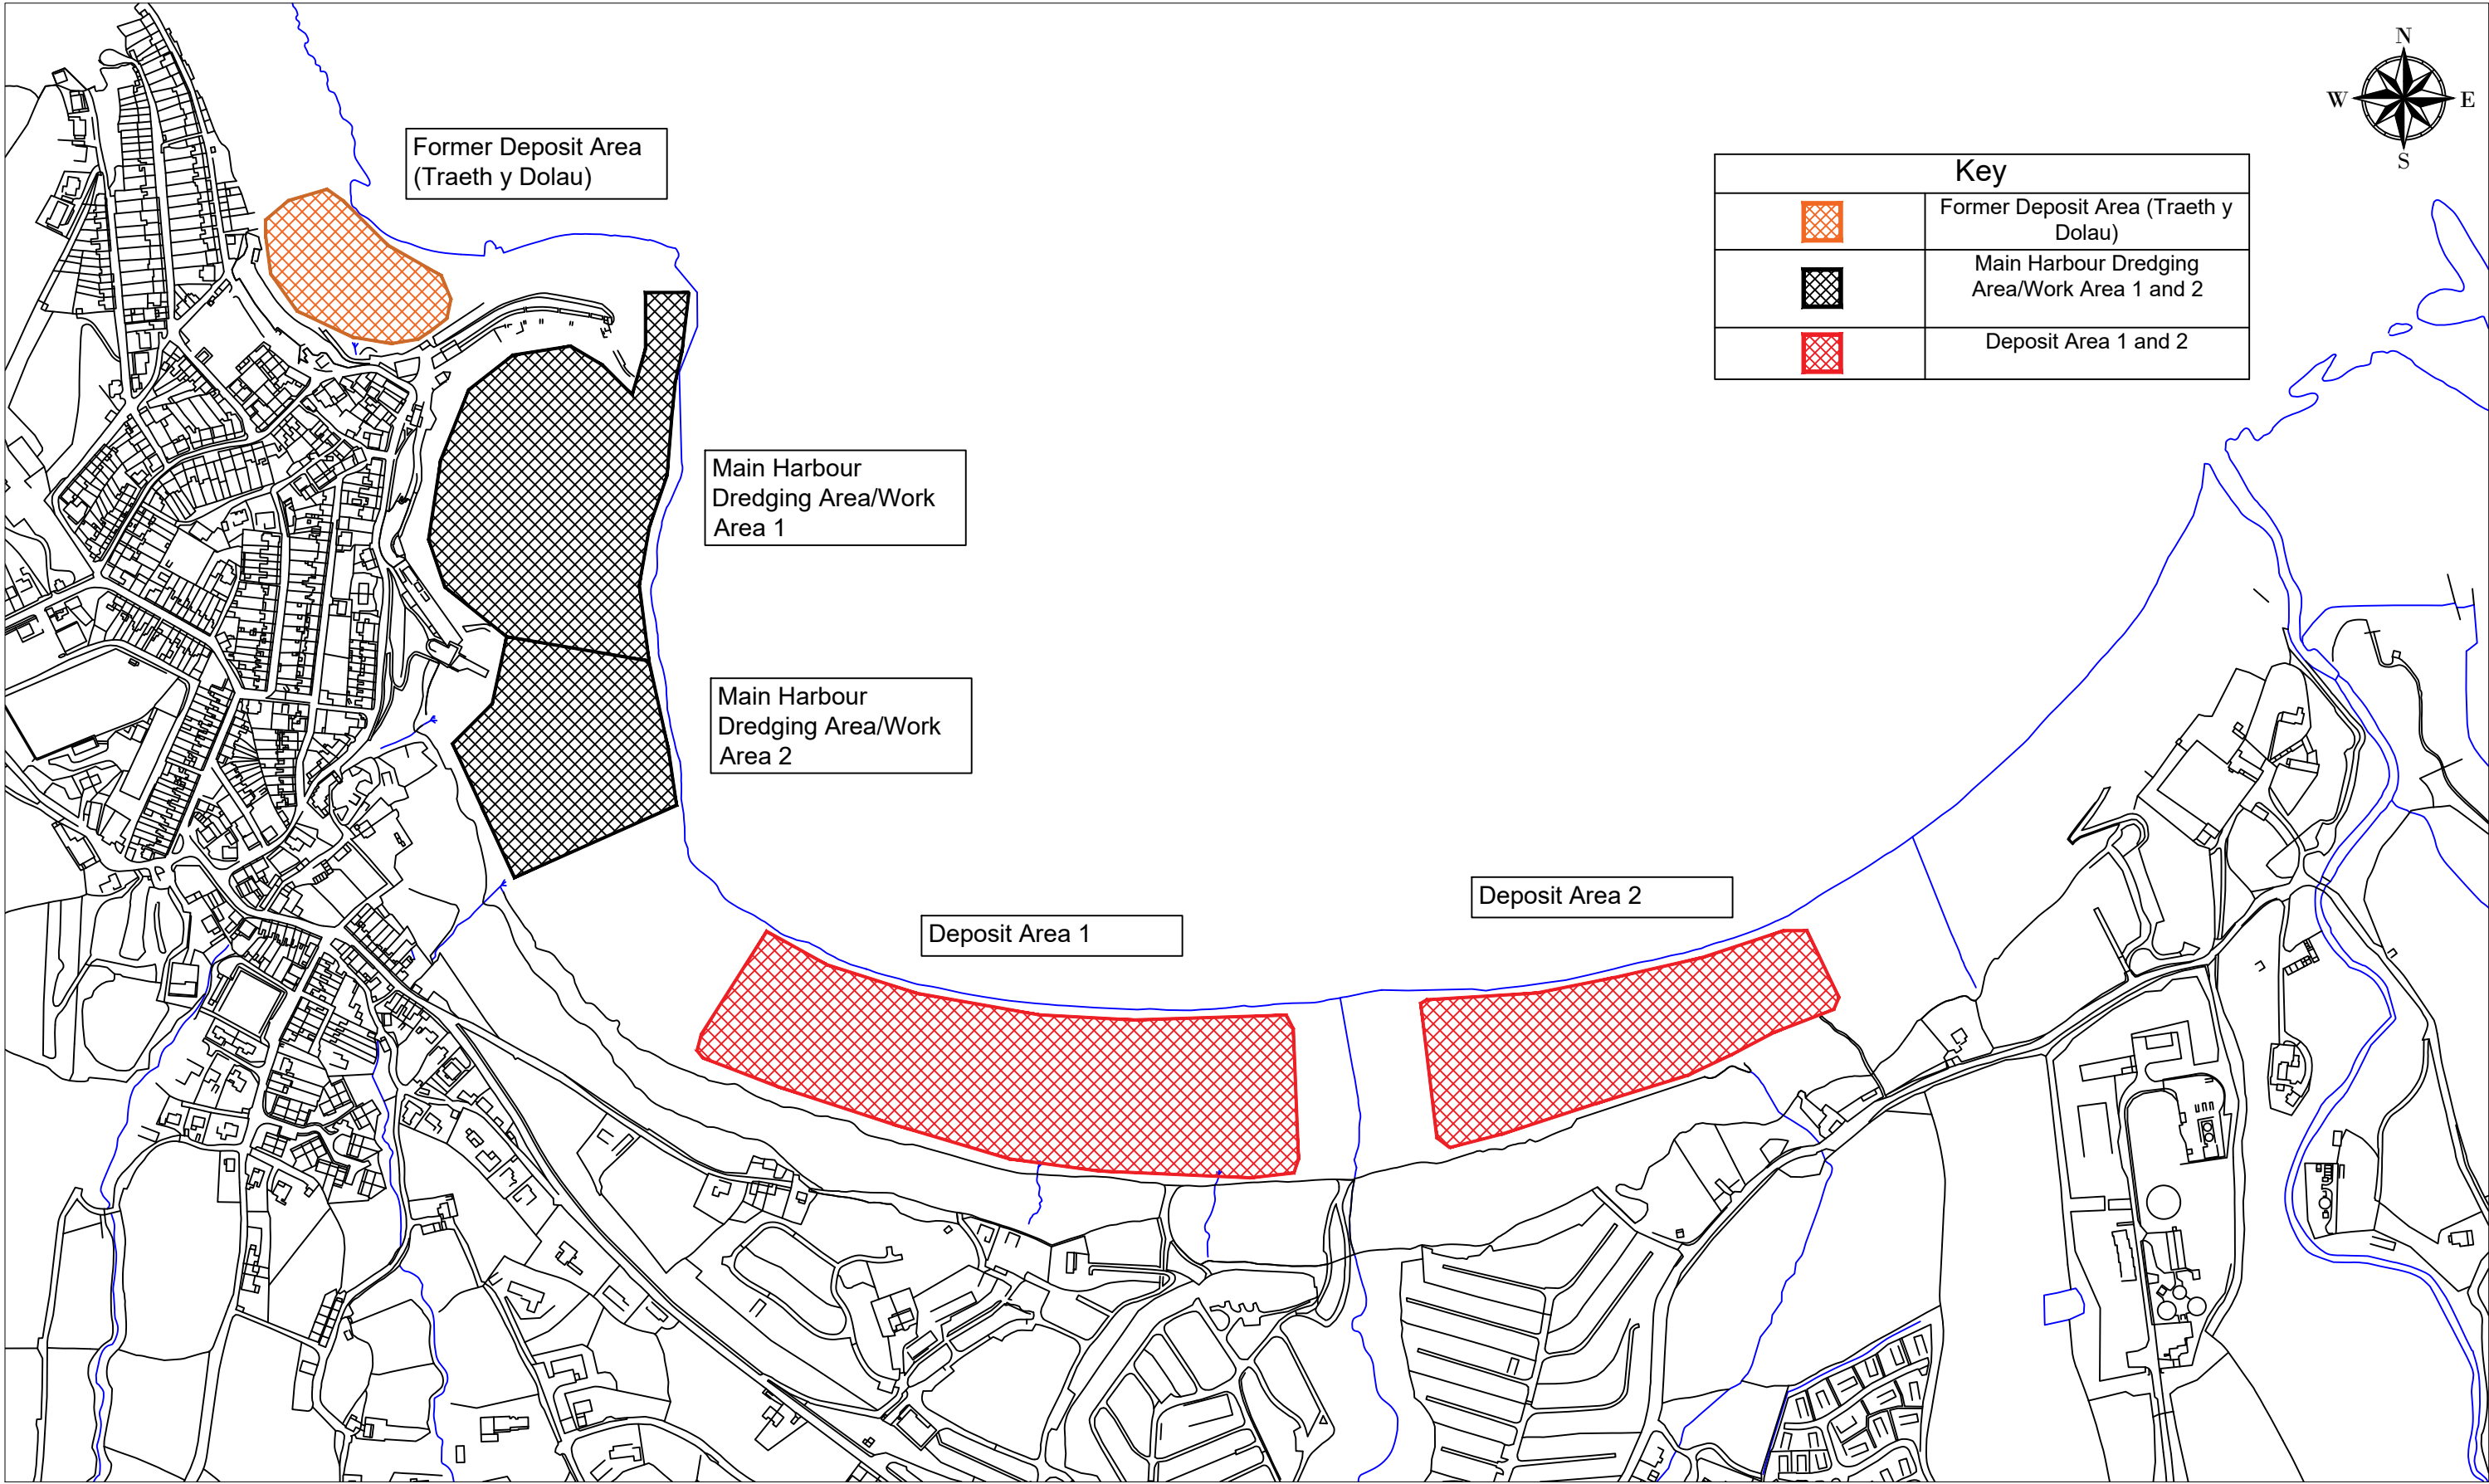



EDS West Manager : Steve Hallows CEng MICE
01545 572513 hpw@ceredigion.gov.uk
West Penmorfa, Aberaeron, Ceredigion, SA46 0PA

EDS East Manager : Gareth Price CEng CEnv MICE
0845 607 6060 tls.helpdesk@powys.gov.uk
North: Kirkhamfield Depot, Pool Road, Newtown, Powys, SY16 3AF
Mid: County Hall, Spa Road East, Llandrindod Wells, Powys, LD1 9LG
South: Neuadd Brycheiniog, Cambrian Way, Brecon, Powys, LD3 7HR

CWIC is the Central Wales Infrastructure Collaboration project between Powys County Council and Ceredigion County Council and all copyrights are vested in each respective Authority.
This drawing is the property of CWIC Engineering Design Services and is issued on the condition that it is not copied, reproduced, retained or disclosed to any unauthorised person, either wholly or in part without the consent in writing of CWIC Engineering Design Services.

Amendments				
Rev	Date	Description	By	Chkd

Project

New Quay Harbour Dredging

Drawing Title

ByDDChecked

DateOct 2022

Project NumberED3394

Drawing Number01

Revision

Scale at A31:5000

This drawing should not be scaled.
All dimensions are in millimetres unless otherwise stated.

© Hawlfraint y Goron a hawliau cronfa ddata 2015 Arolwg Ordnans 100024419 (Cynghor Sir Ceredigion) & 100025371 (Cynghor Sir Powys)
© Crown copyright and database rights 2015 Ordnance Survey 100024419 (Ceredigion County Council) & 100025371 (Powys County Council)



Drawing Filename :- ED3394 QGIS.dxf
Last saved :- 25/10/2022