



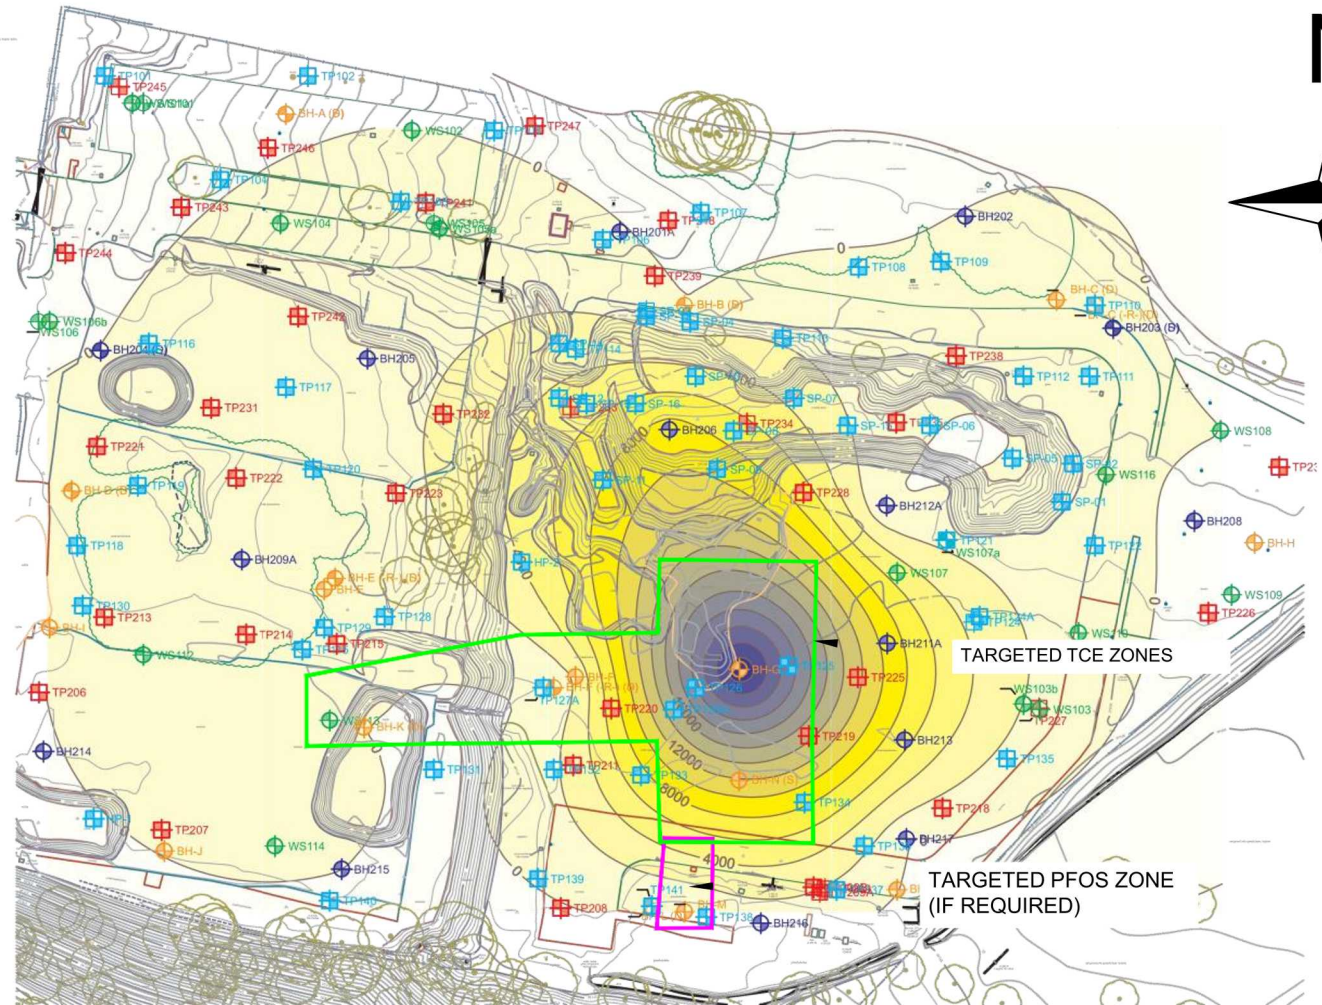
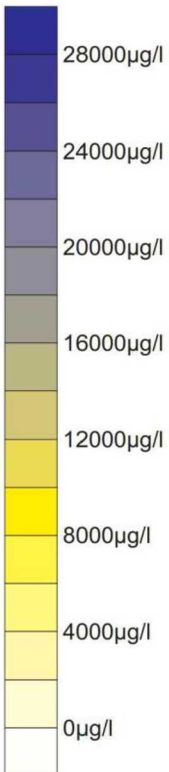


KEY

-  DENOTES BOREHOLE LOCATIONS
-  DENOTES TRAL PT LOCATON UP TO 350m BGL
-  DENOTES 2021 EXPLORATORY HOLES
-  DENOTES 2021 BOREHOLE LOCATIONS
-  DENOTES 2021 WNDOW SAMPLE LOCATIONS



3 Cwrt Y {arc,
Earlswood Road,
Cardiff,
CF14 5GH
0117 302 7560
cardiff@curtins.com
www.curtins.com

Civils & Structures • Transport Planning • Environmental • Infrastructure • Geotechnical • Conservation & Heritage • Principal Designer
Birmingham • Bristol • Cambridge • Cardiff • Douglas • Dublin • Edinburgh • Glasgow • Kental • Leeds • Liverpool • London • Manchester • Nottingham

Project:
Former CHUBB Factory, Ferndale

Drg Title:
CPOC Plume Location Plan

Project No: Originator: Zone: Level: Type: Discipline: Category/Number: Rev:

Drg No:

080397.300-CUR-XX-XX-DR-GE-003-V02

Status: For Information

Drawn By: FL Checked By: RB

Designed By: KH Date: 23/02/23

Scale: NTS

GENERAL NOTES:

| | | | |
|------|--------------|----------|-----|
| -- | | 23/02/23 | KH |
| Rev: | Description: | Date: | By: |