


FEASIBILITY & CONSENTS ONLY


LOCATION OF PROPOSED SILENT VALLEY WASTE SITE HYDRO SCHEME

NOTES

FOR SITE LAYOUT SEE HD03136-MAP-41

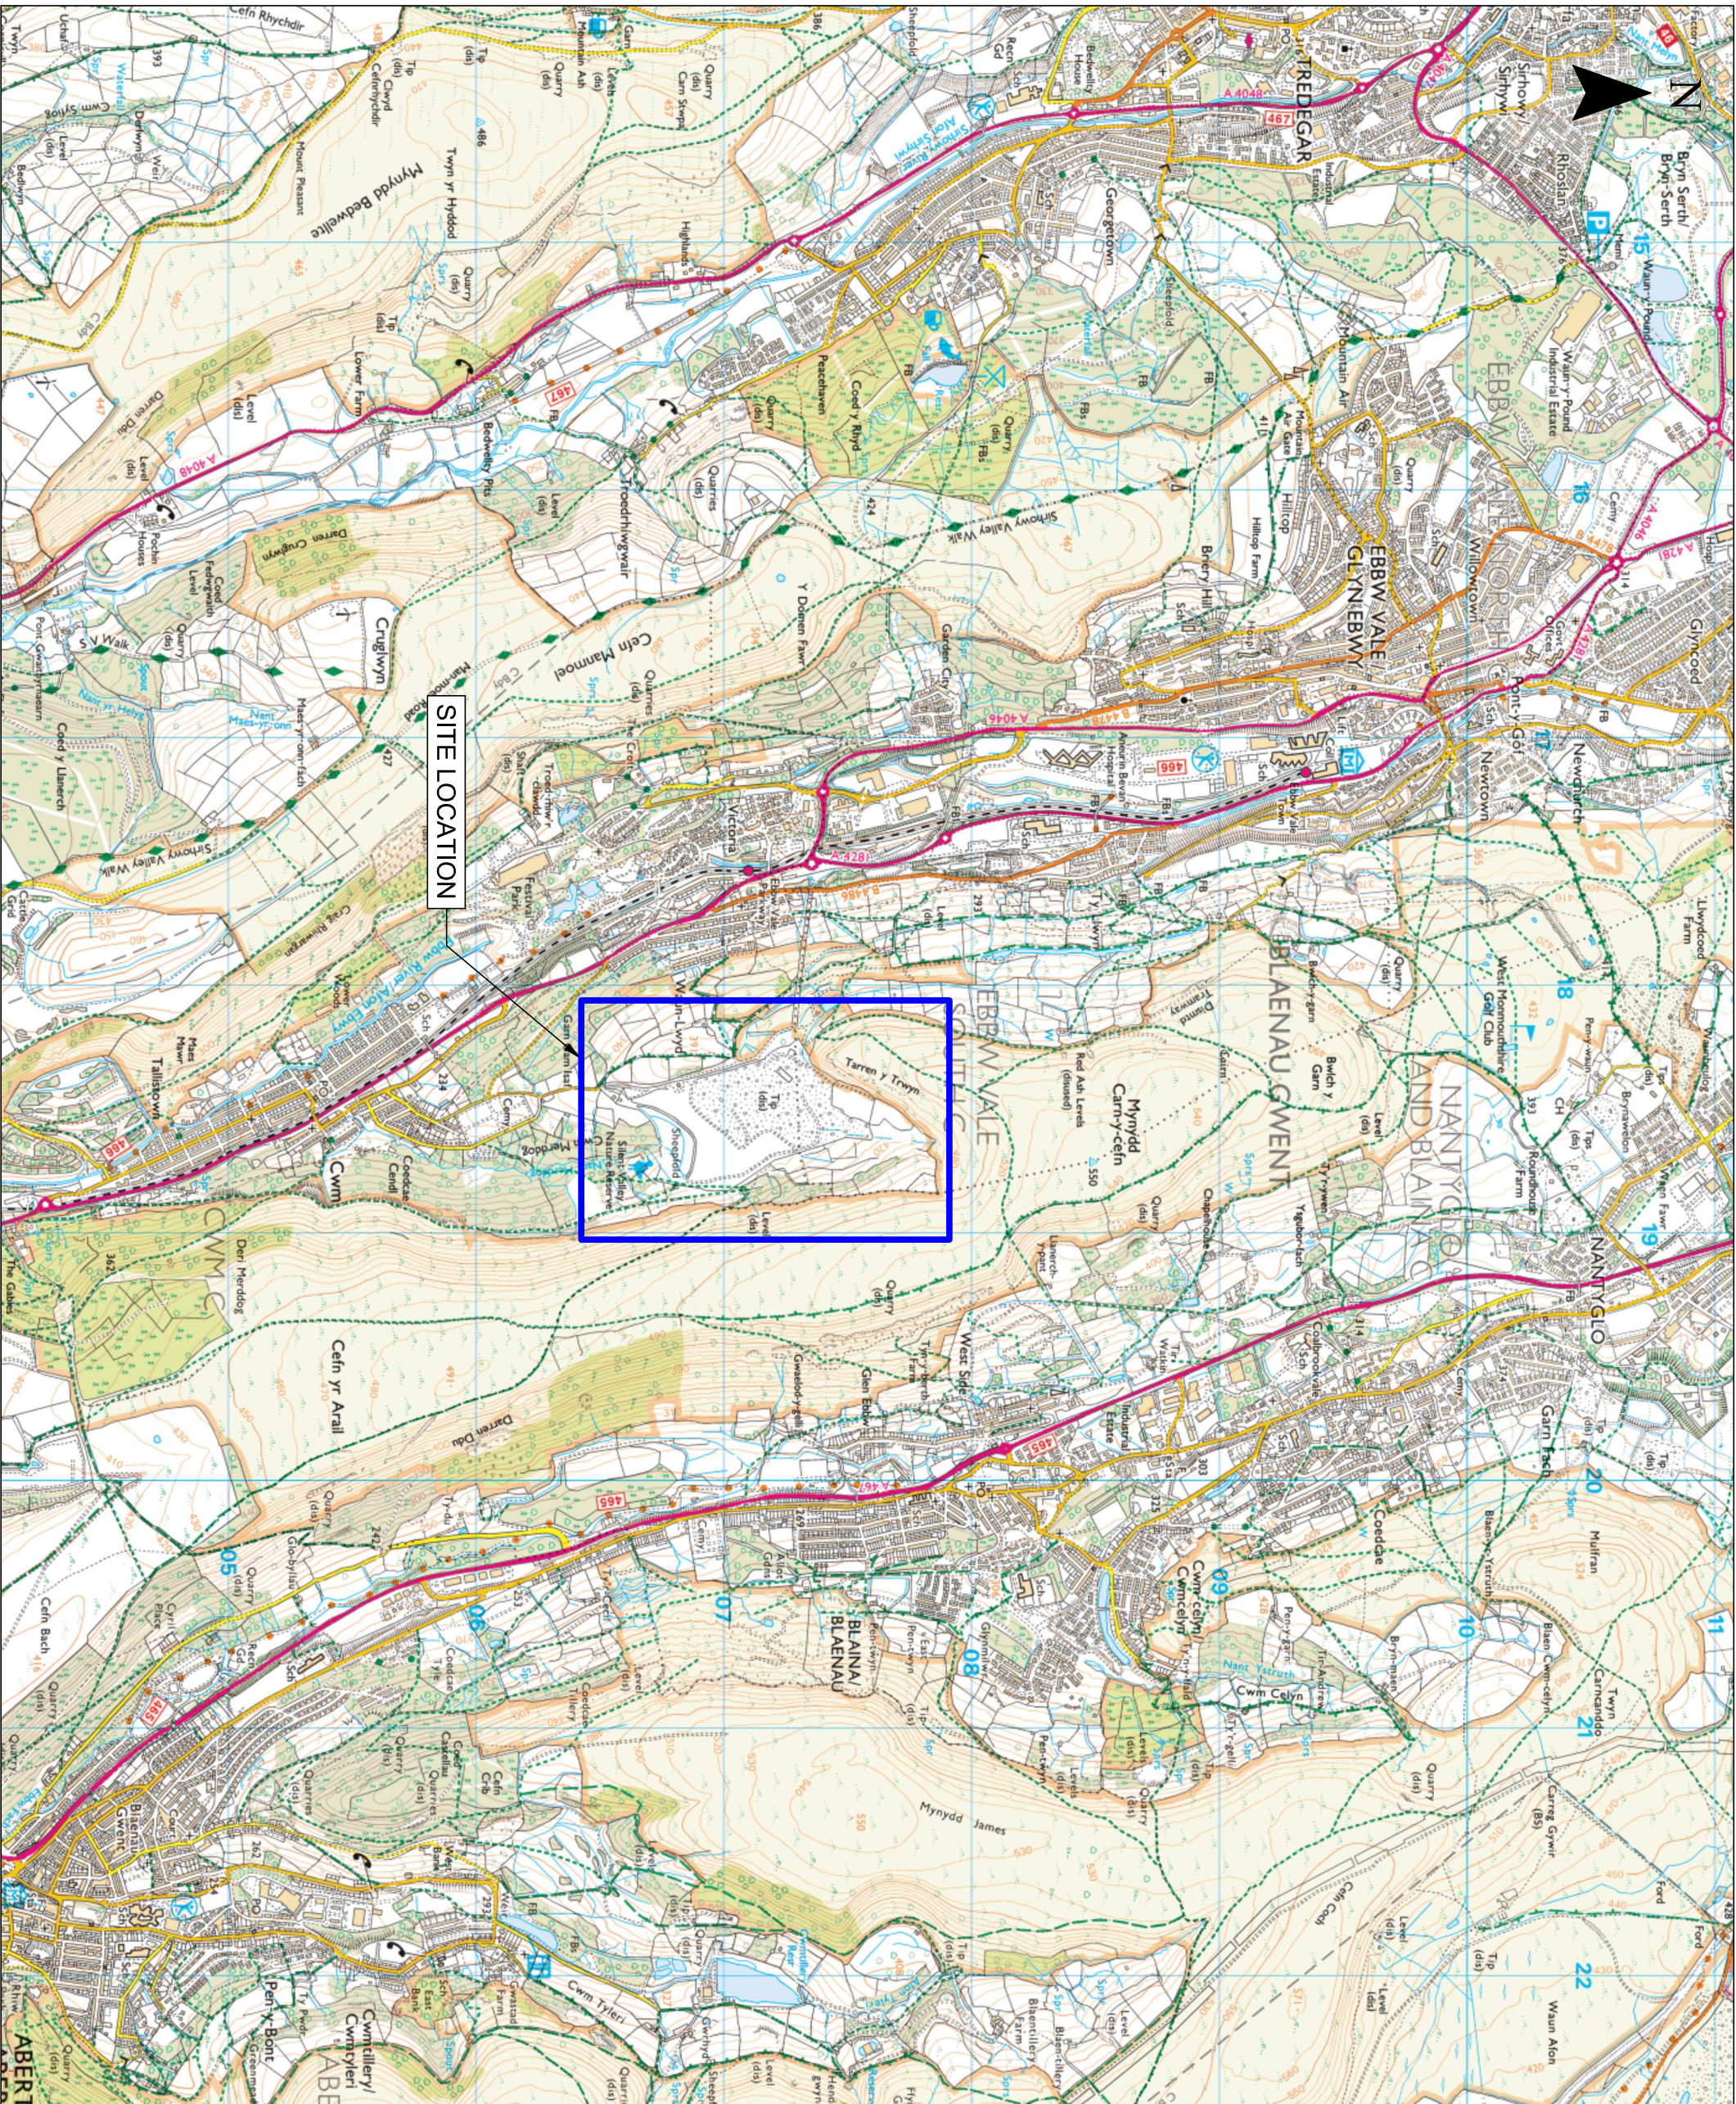

B	26 SEP 22	MP	-	FOR CONSENTS
A	4 NOV 21	MP	-	FIRST ISSUE FOR FEASIBILITY
REV	DATE	NAME	CHKD	DESCRIPTION

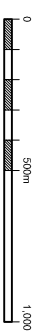

© CROWN COPYRIGHT, ALL RIGHTS RESERVED 2021
LICENCE NUMBER 0100031673



DULAS LTD, UNIT 1 DYFIECO PARK, MACHYLLETH
POWYS, SY20 8AX, UNITED KINGDOM
TEL: +44(0)1654 705000 FAX: +44(0)1654 703000
www.dulas.org.uk

CLIENT	BLAENAU GWENT CBC
PROJECT	HYDRO RESOURCE ASSESSMENT
LOCATION	BLAENAU GWENT, SOUTH WALES

HD03136 1:25,000 at A3

**SILENT VALLEY WASTE HYDRO
SITE LOCATION**

DRAWING No.	SHEET	REVISION
HD03136-MAP-40	1 of 1	B