



# Building I - MRB

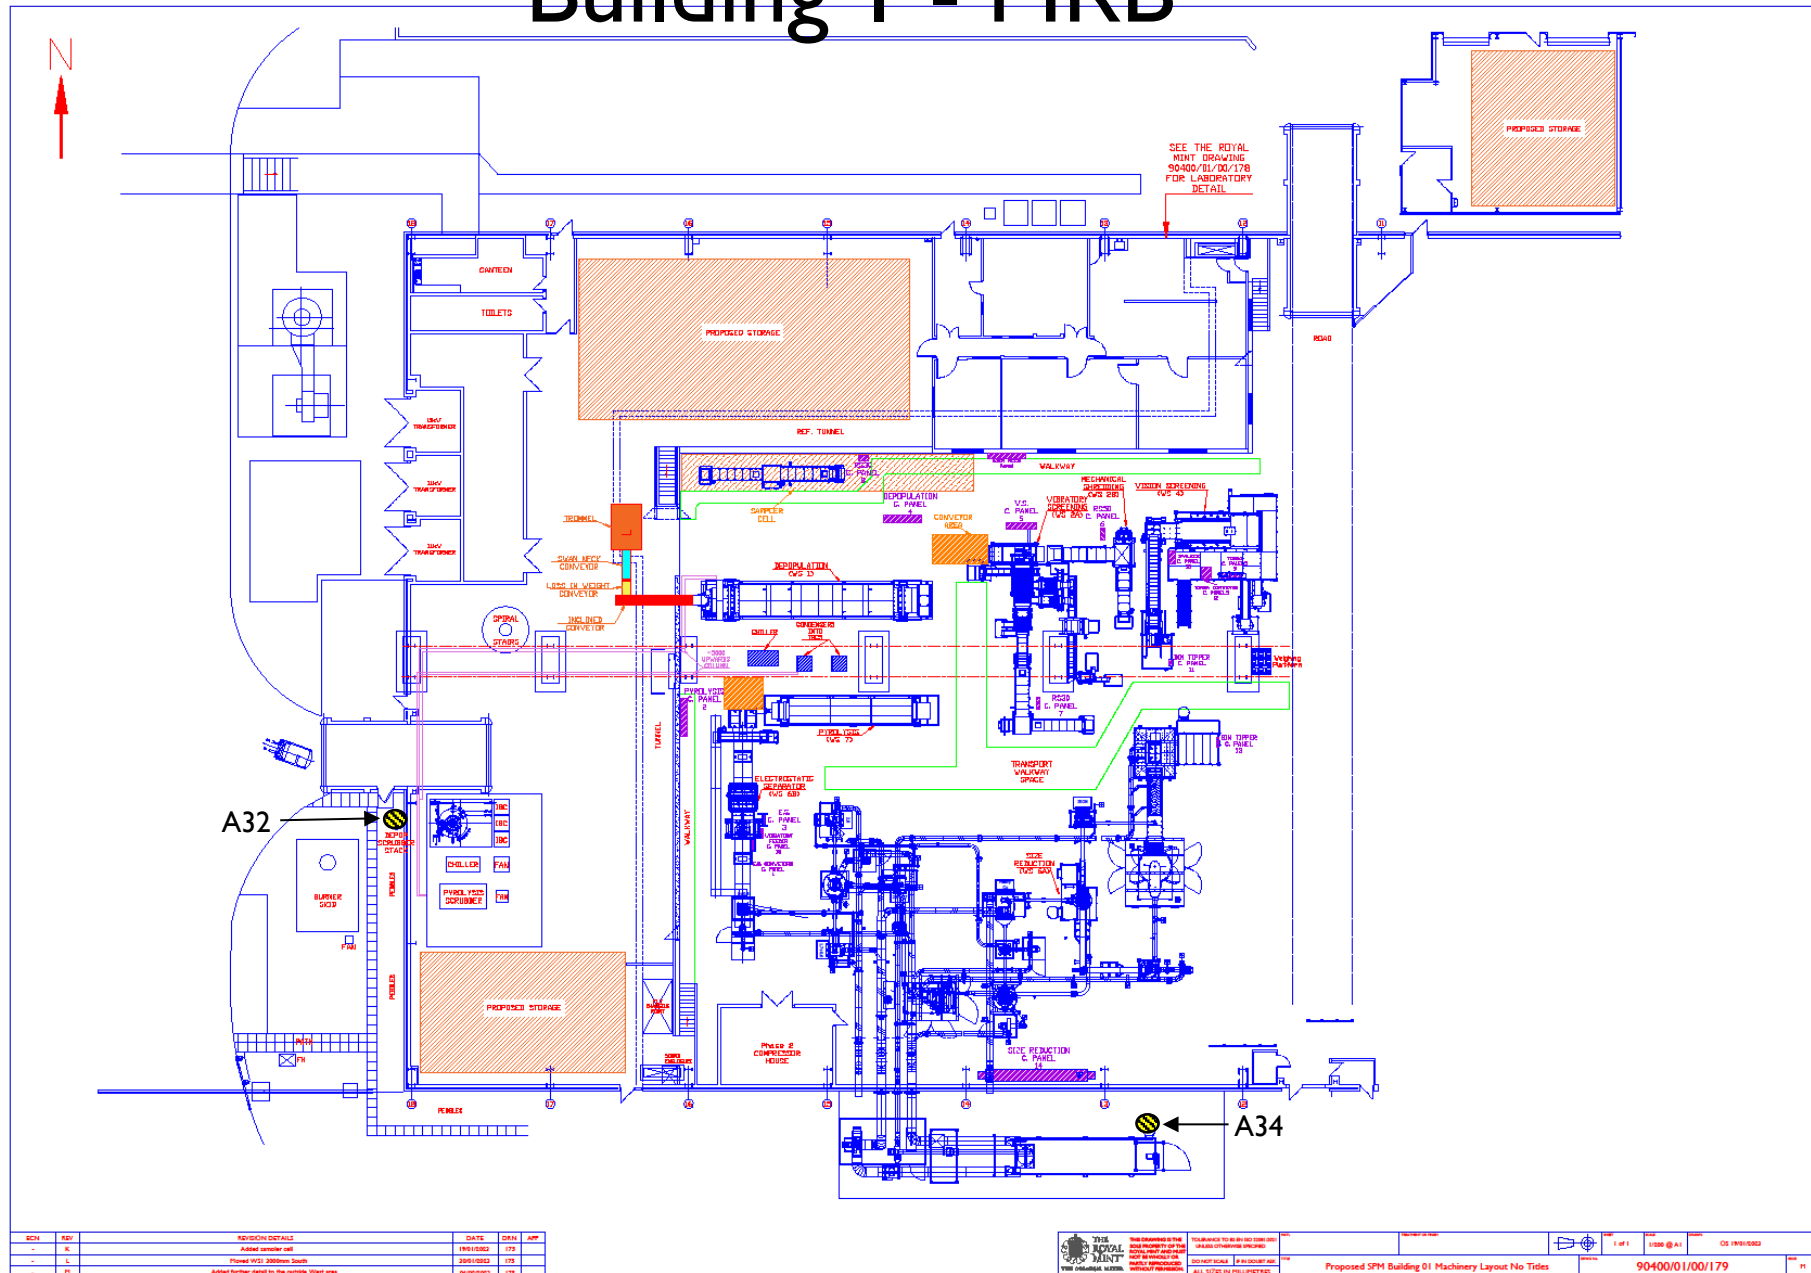

REV	DESCRIPTION	DATE	BY	APP
1	Added vendor call	19/01/2023	173	
2	Placed VSD: 2000mm South	20/01/2023	173	
3	Added further detail to the outside West area	06/02/2023	173	

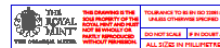

Proposed SPM Building 01 Machinery Layout No Titles

1 of 1	1/100 @ A1	05/19/01/2023
90400/01/00/179		

# Plan View of TRM Site

