


### Cross Section B-B

ch. 0-033.8


Sc.:100

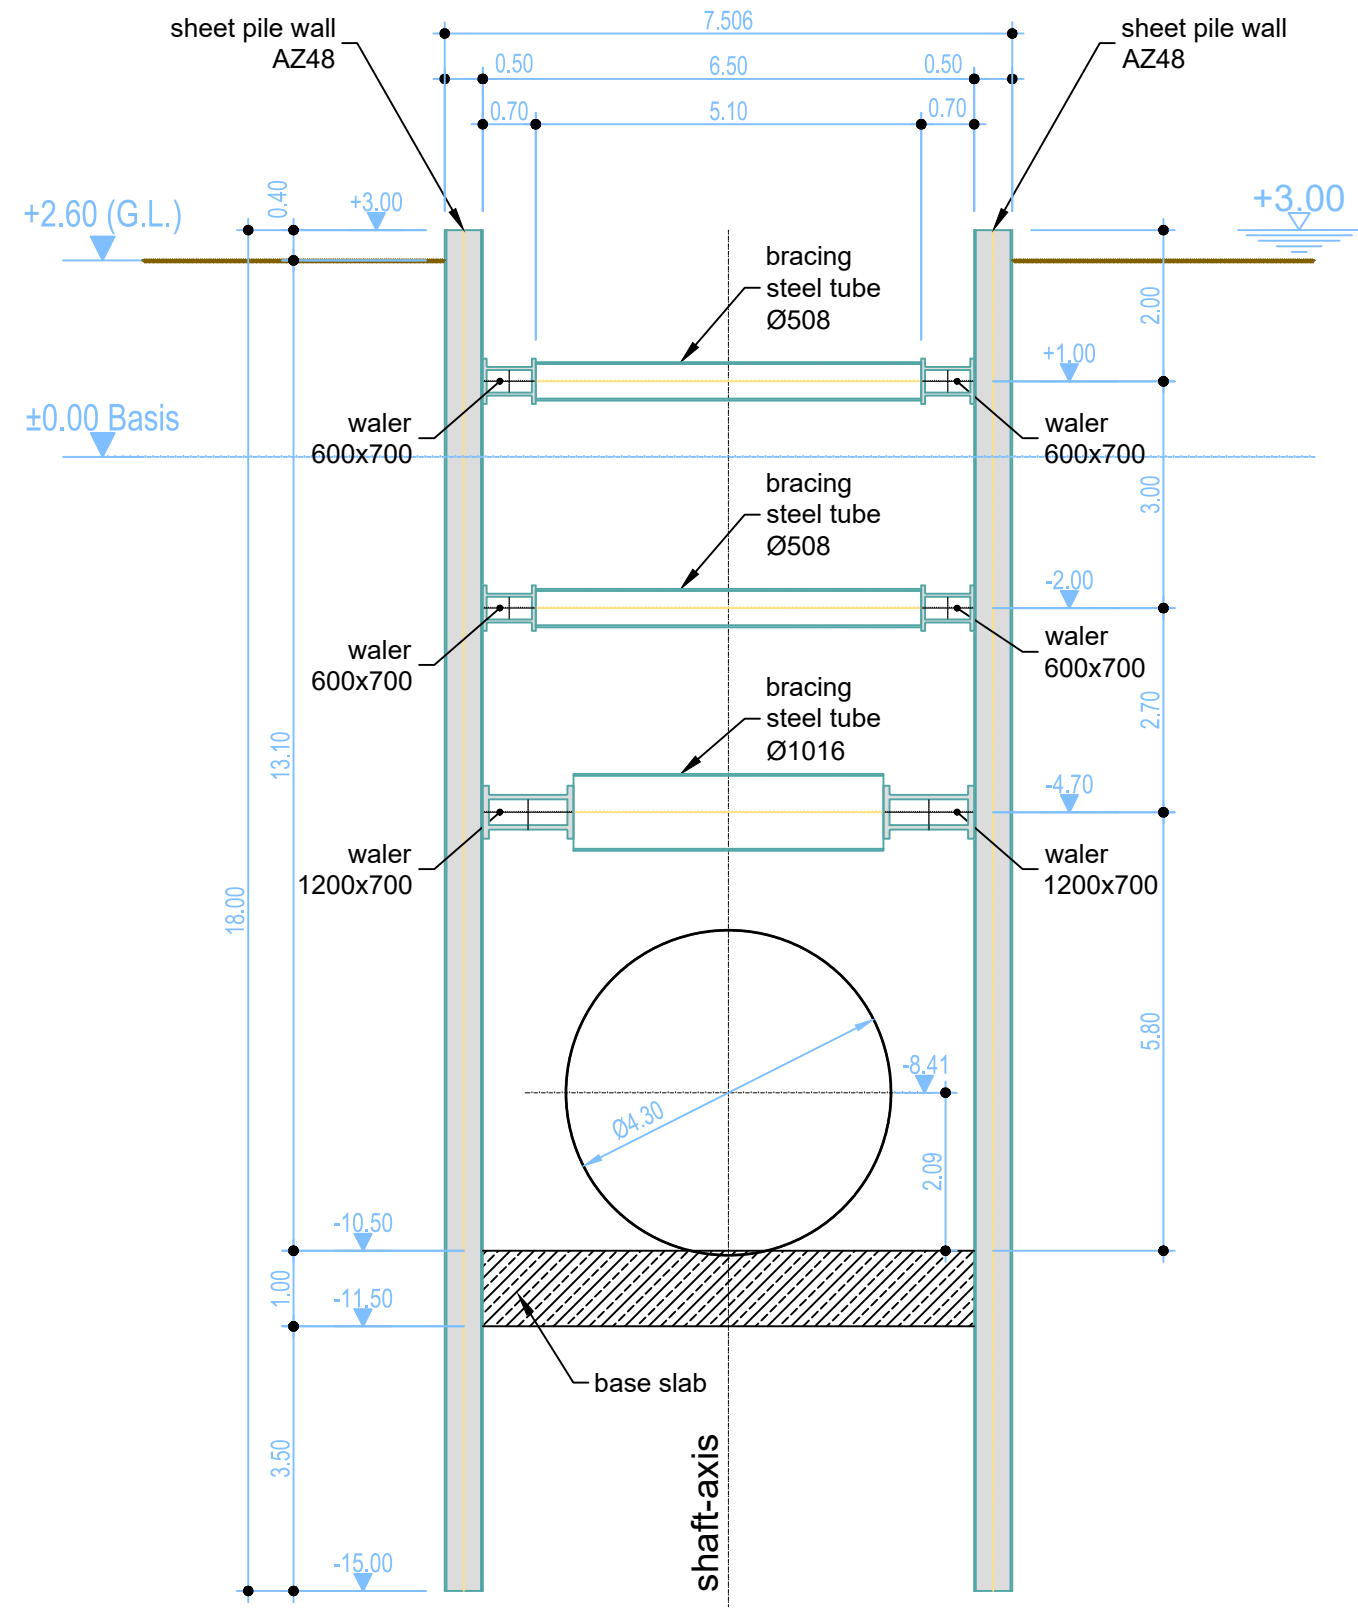

### Cross Section C-C

ch. 0-019.2


Sc.:100

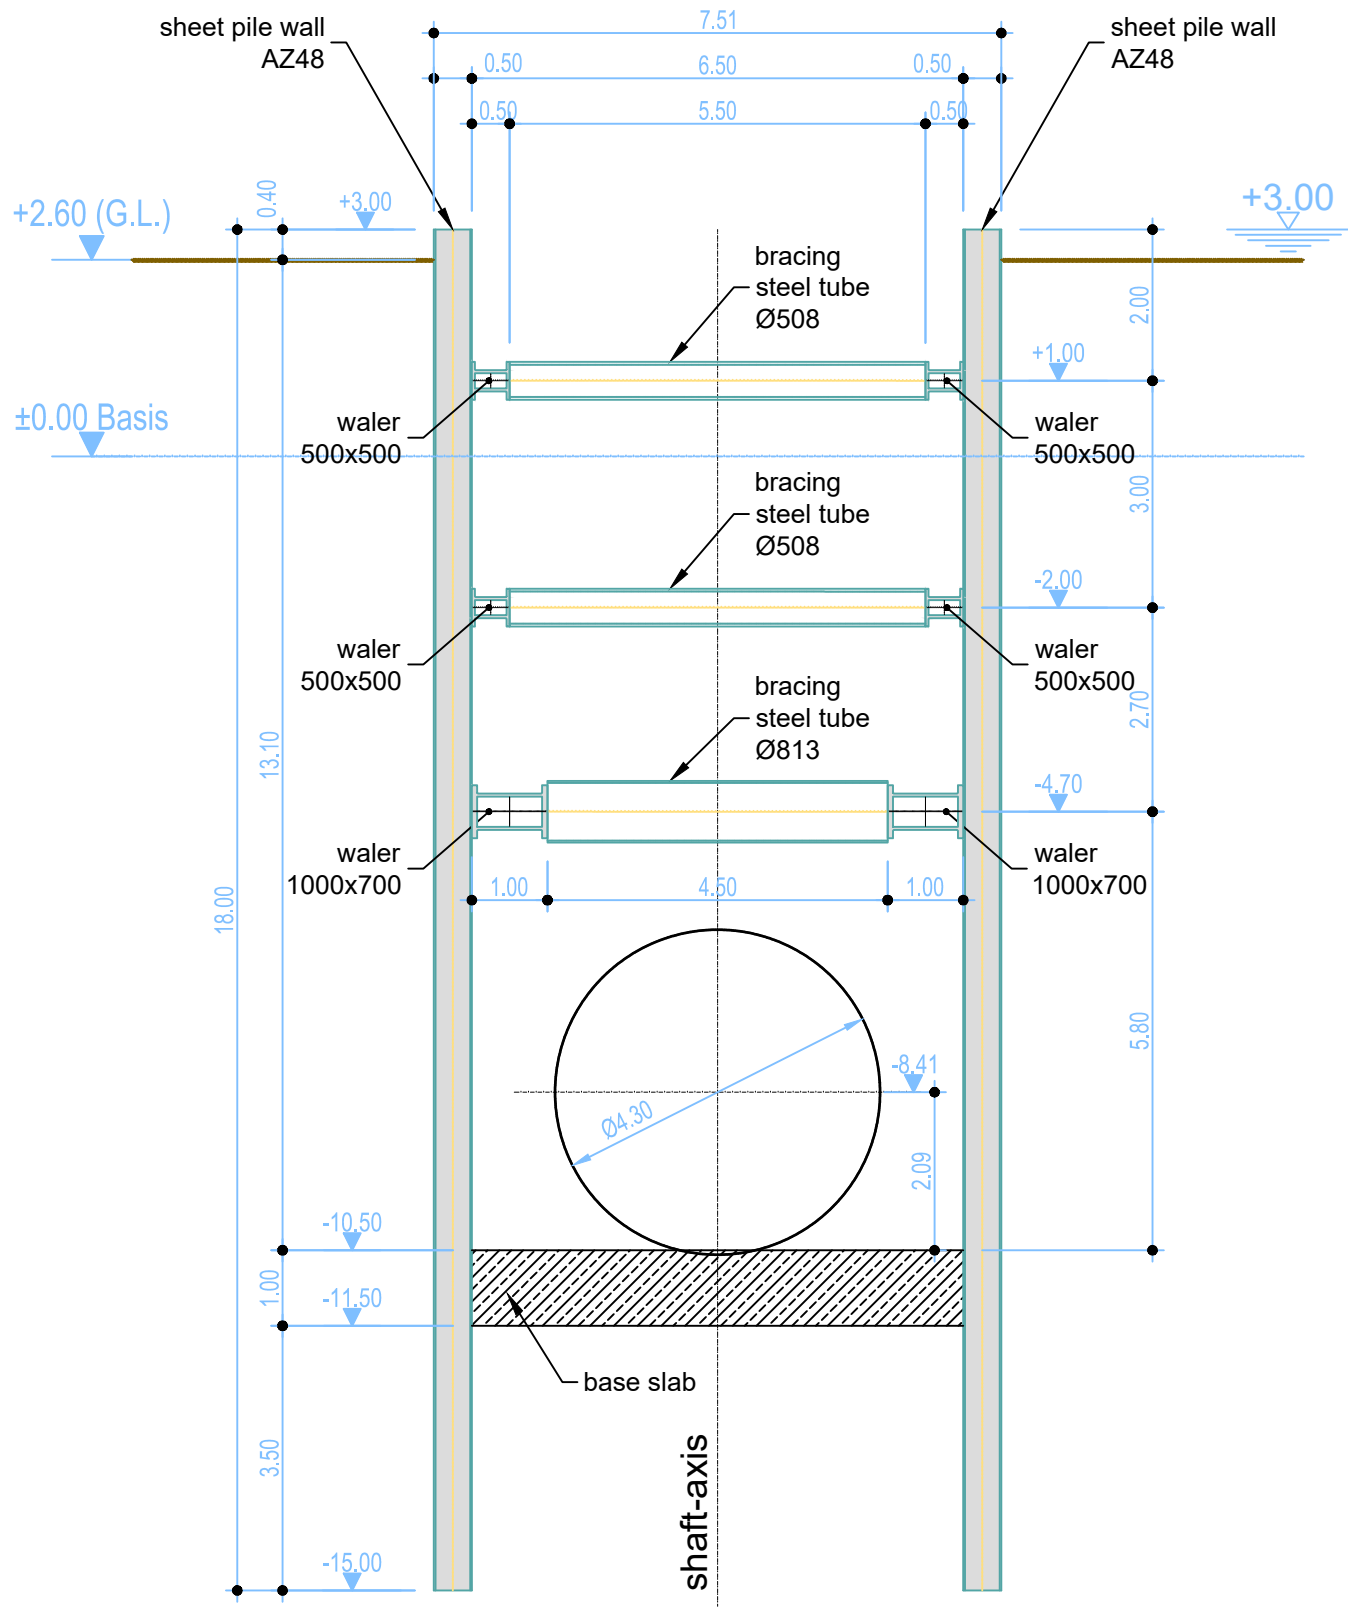

### Cross Section D-D

ch. 0+004.2


Sc.:100

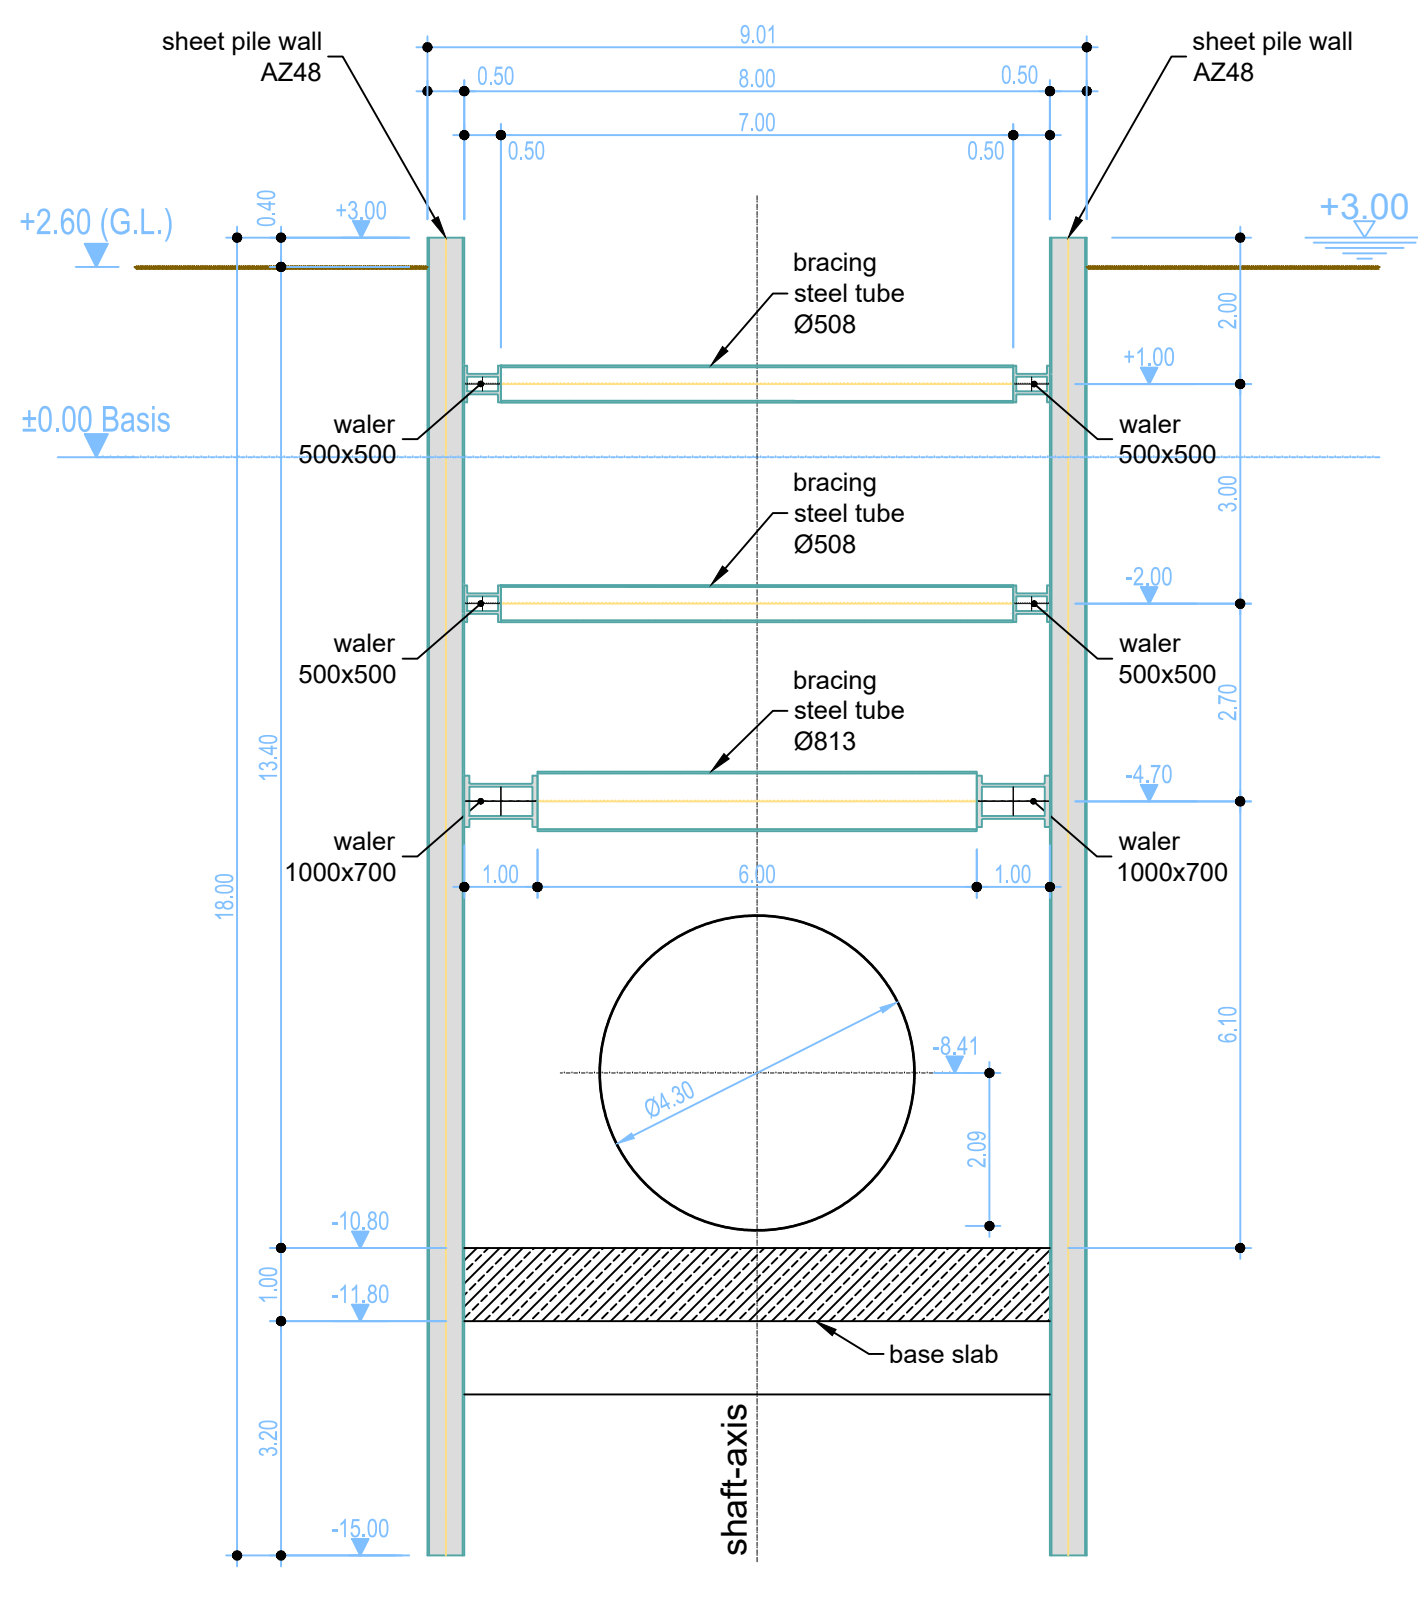

### Cross Section E-E

ch. 0+010.2


Sc.:100

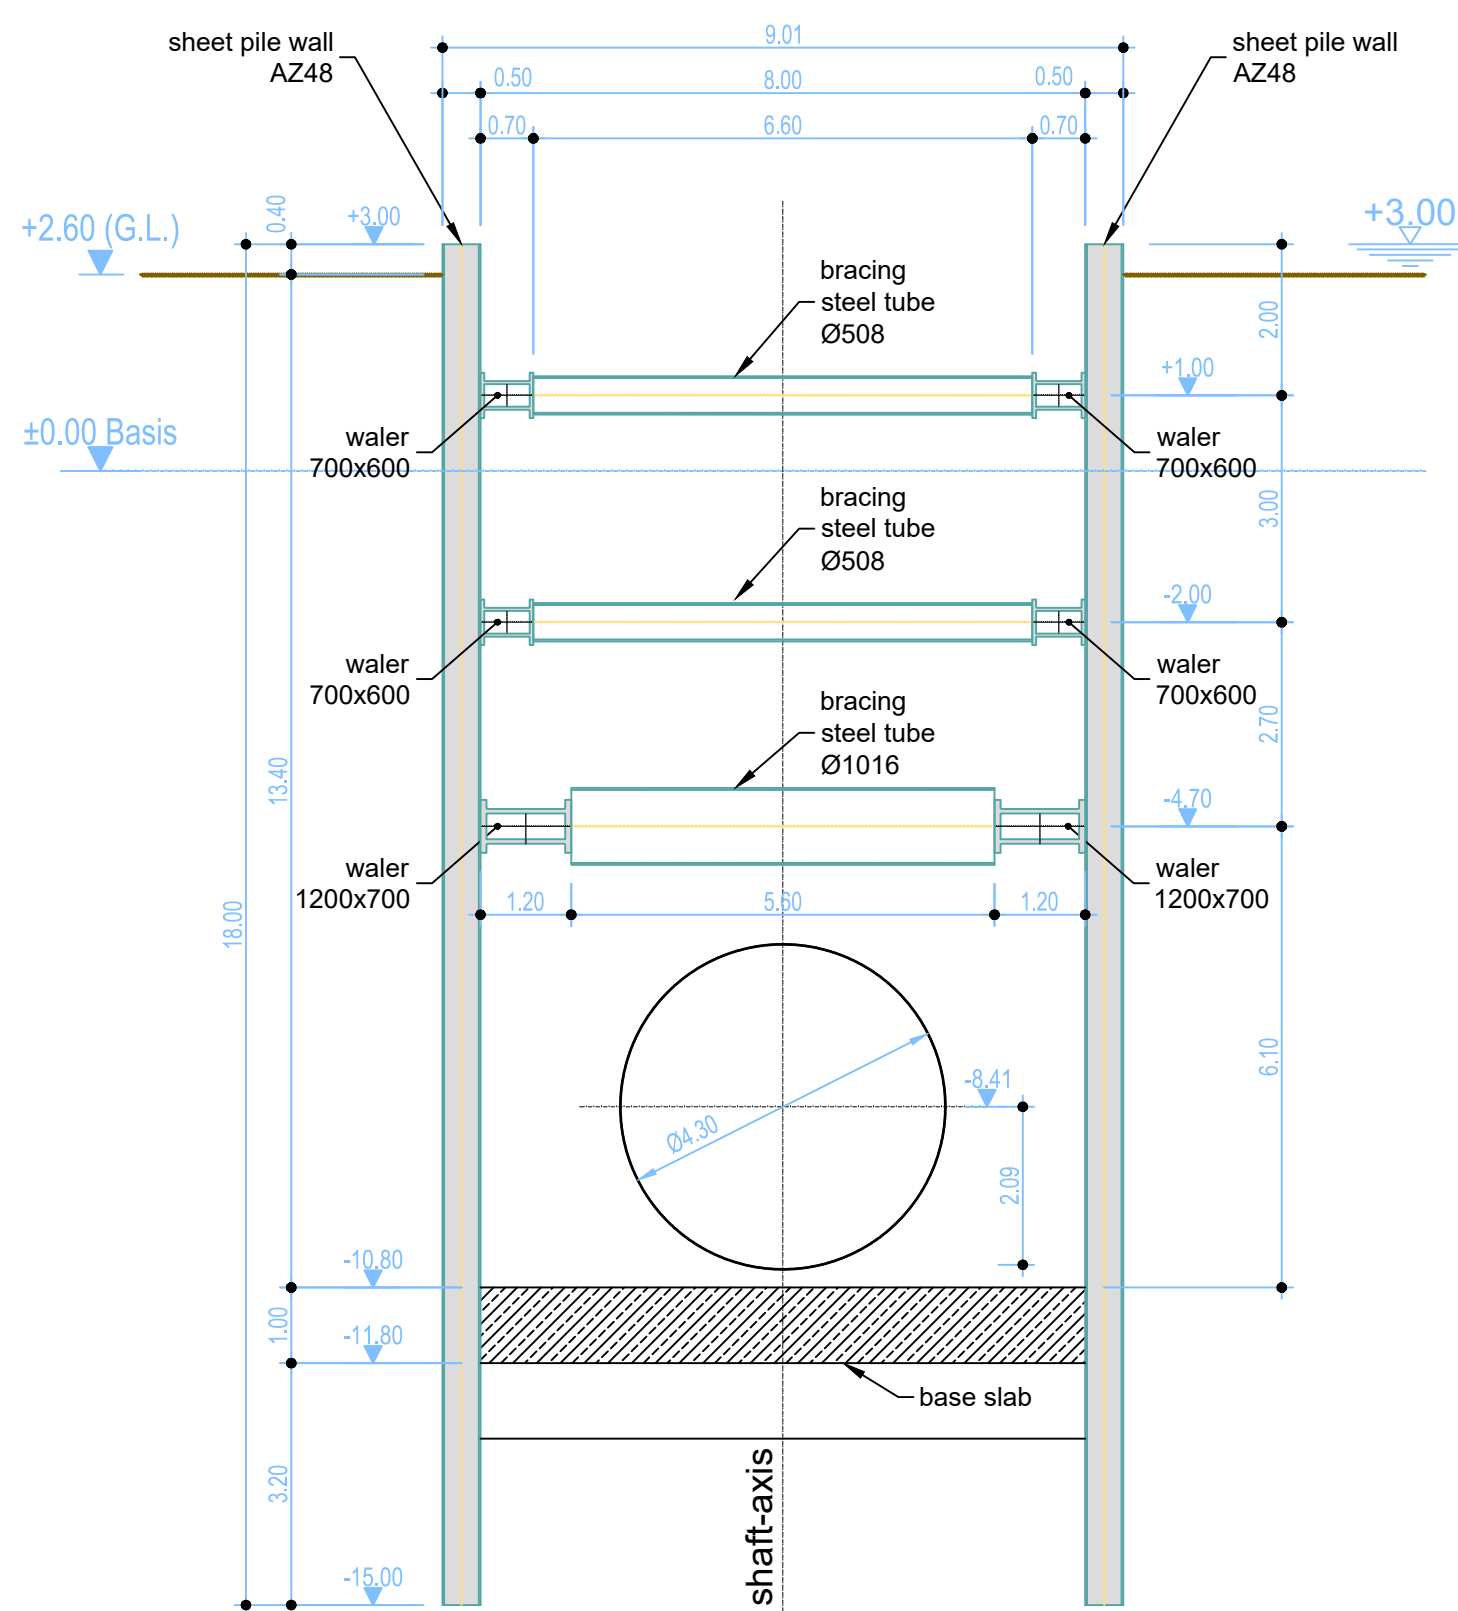



### Cross Section F-F

ch. 0+021.0

Sc.:100

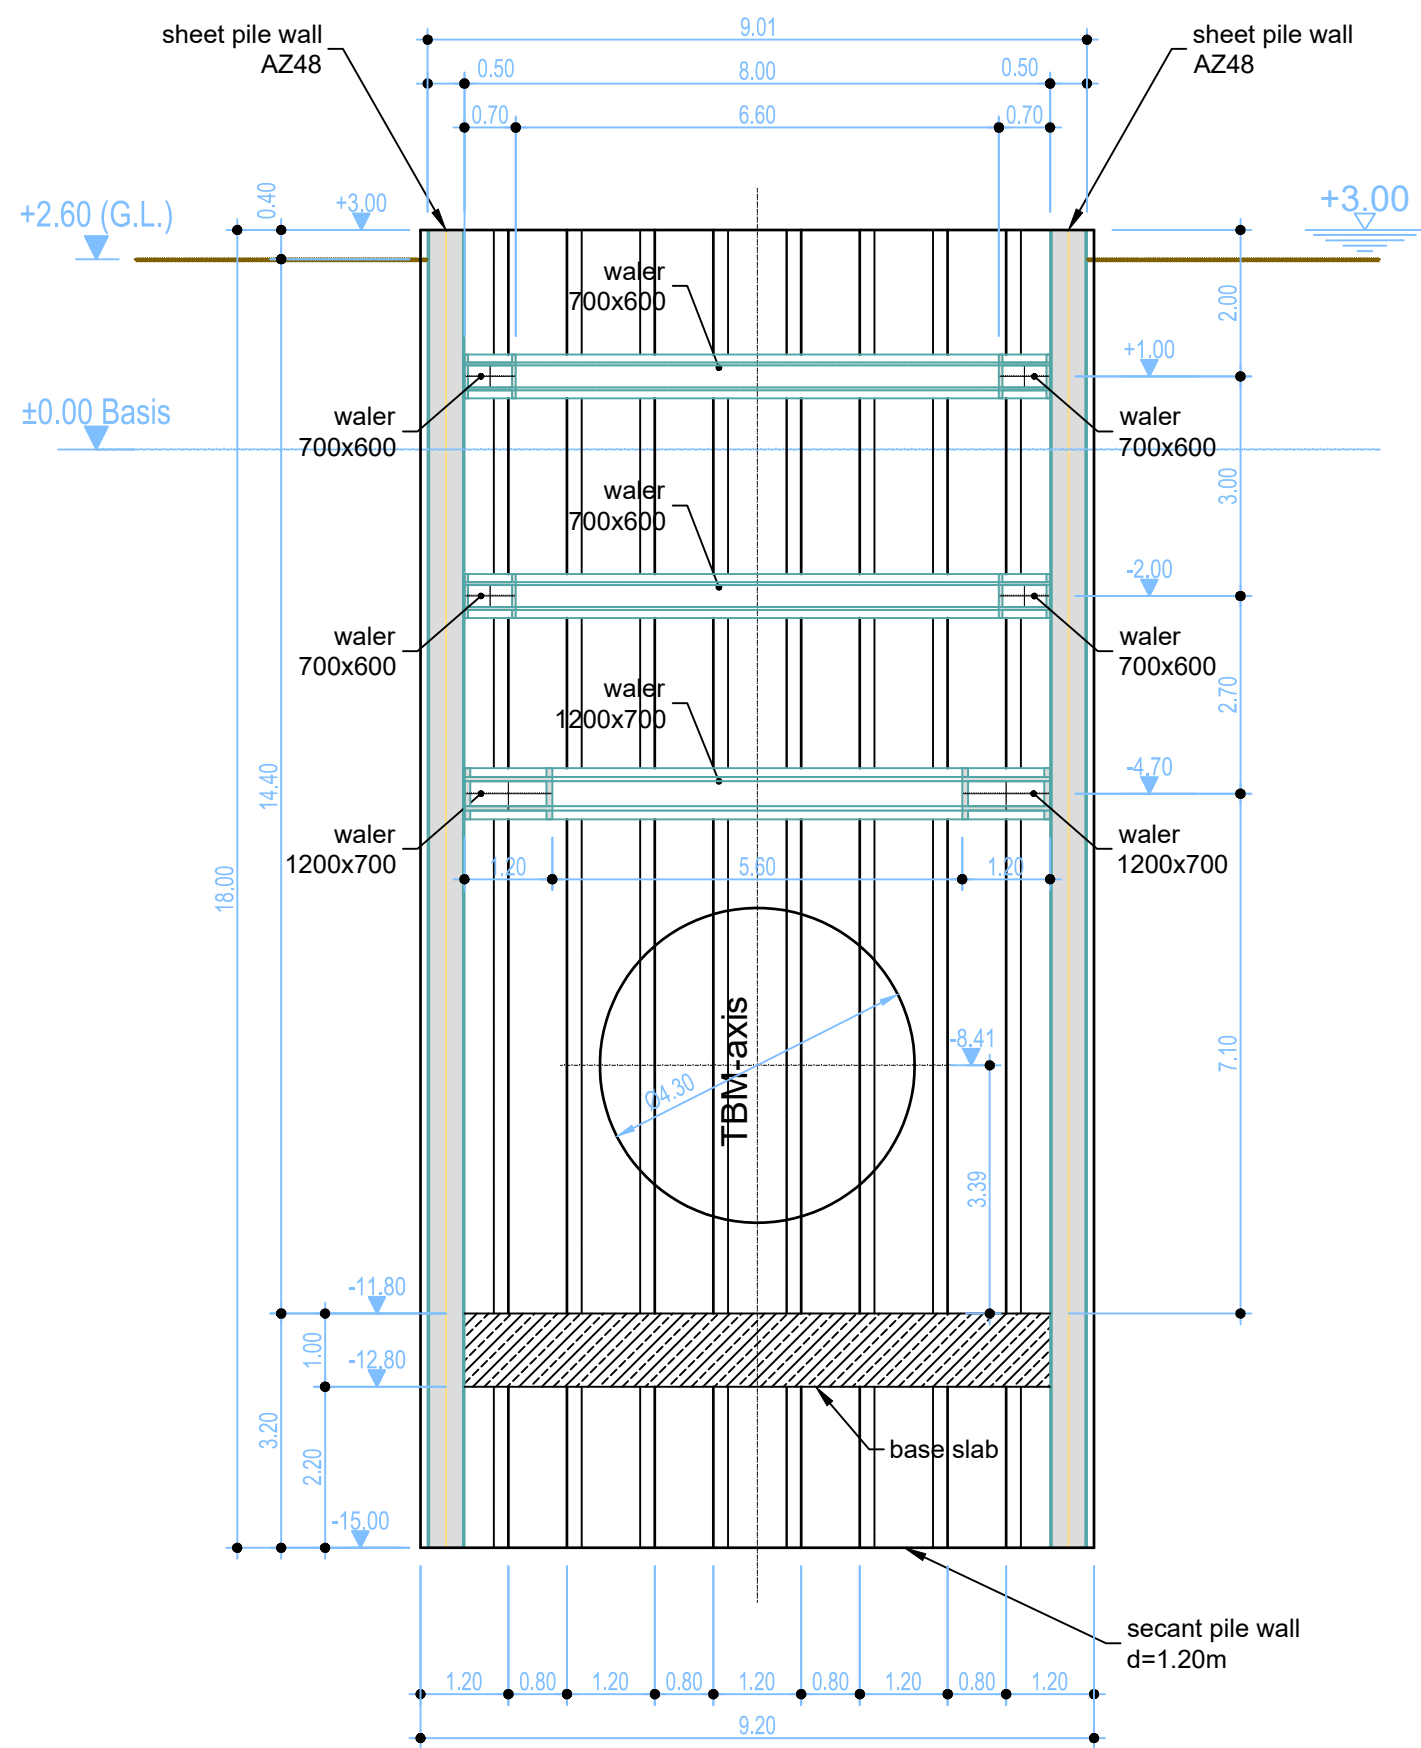

### Ground Model

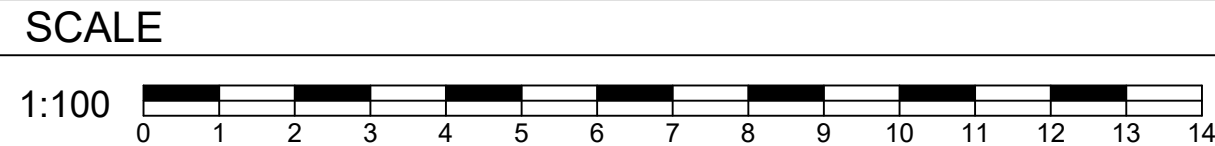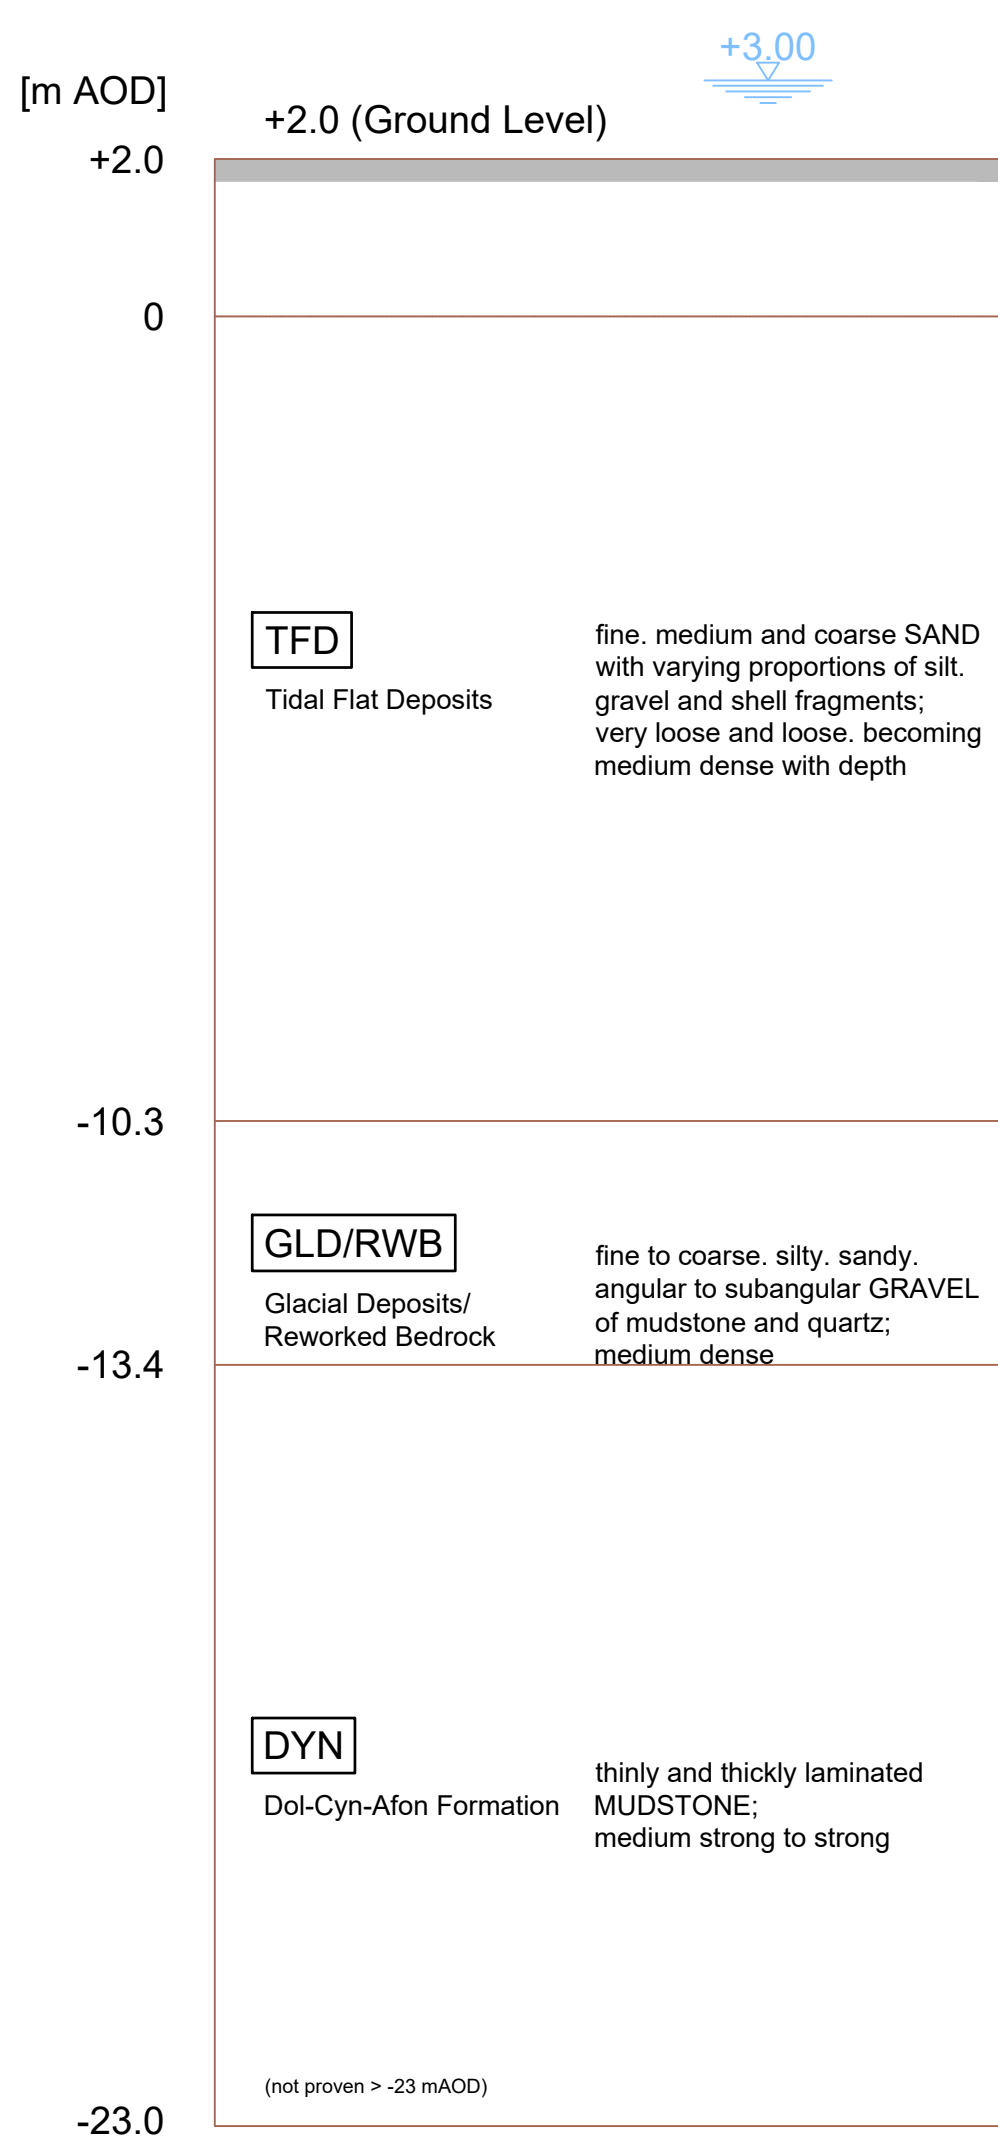

NOTES:  
1. ALL DIMENSIONS IN METRES UNLESS SHOWN OTHERWISE

Reference Drawings	
Drawing No.	Drawing content
C0233-HTE-PTW-AS-DR-C-0001	Garth Launch Shaft - Plan View and Logitudinal Section
C0233-HTE-PTW-AS-DR-C-0002	Garth Launch Shaft - Cross Sections
C0233-HTE-PTW-AS-DR-C-0003	Garth Launch Shaft - Bored pile reinforcement

Rev	By	Chk'd	Auth'd	Date	Description
-----	----	-------	--------	------	-------------

Client :



Project :  
**SNOWDONIA VISUAL IMPACT PROVISION**

Title :  
**GARTH LAUNCH SHAFT CROSS SECTIONS**

Drawn by : FMP Date : 20/12/2022	Checked by : LOR Date : 20/12/2022	Approved by : Date : -
-------------------------------------	---------------------------------------	---------------------------

Drawing Scale & Paper Size : 1:100 @ Paper Size A0	CAD Filename : -
---	---------------------

Drawing status :  
**For Construction**

Drawing No. : <b>C0233-HUK-PTW-AS-DR-C-0002</b>	Revision : <b>C01</b>
--	--------------------------