


Mark Sealy, Brithdir Forest Hydro
Powerhouse Plan layout - location of reference points

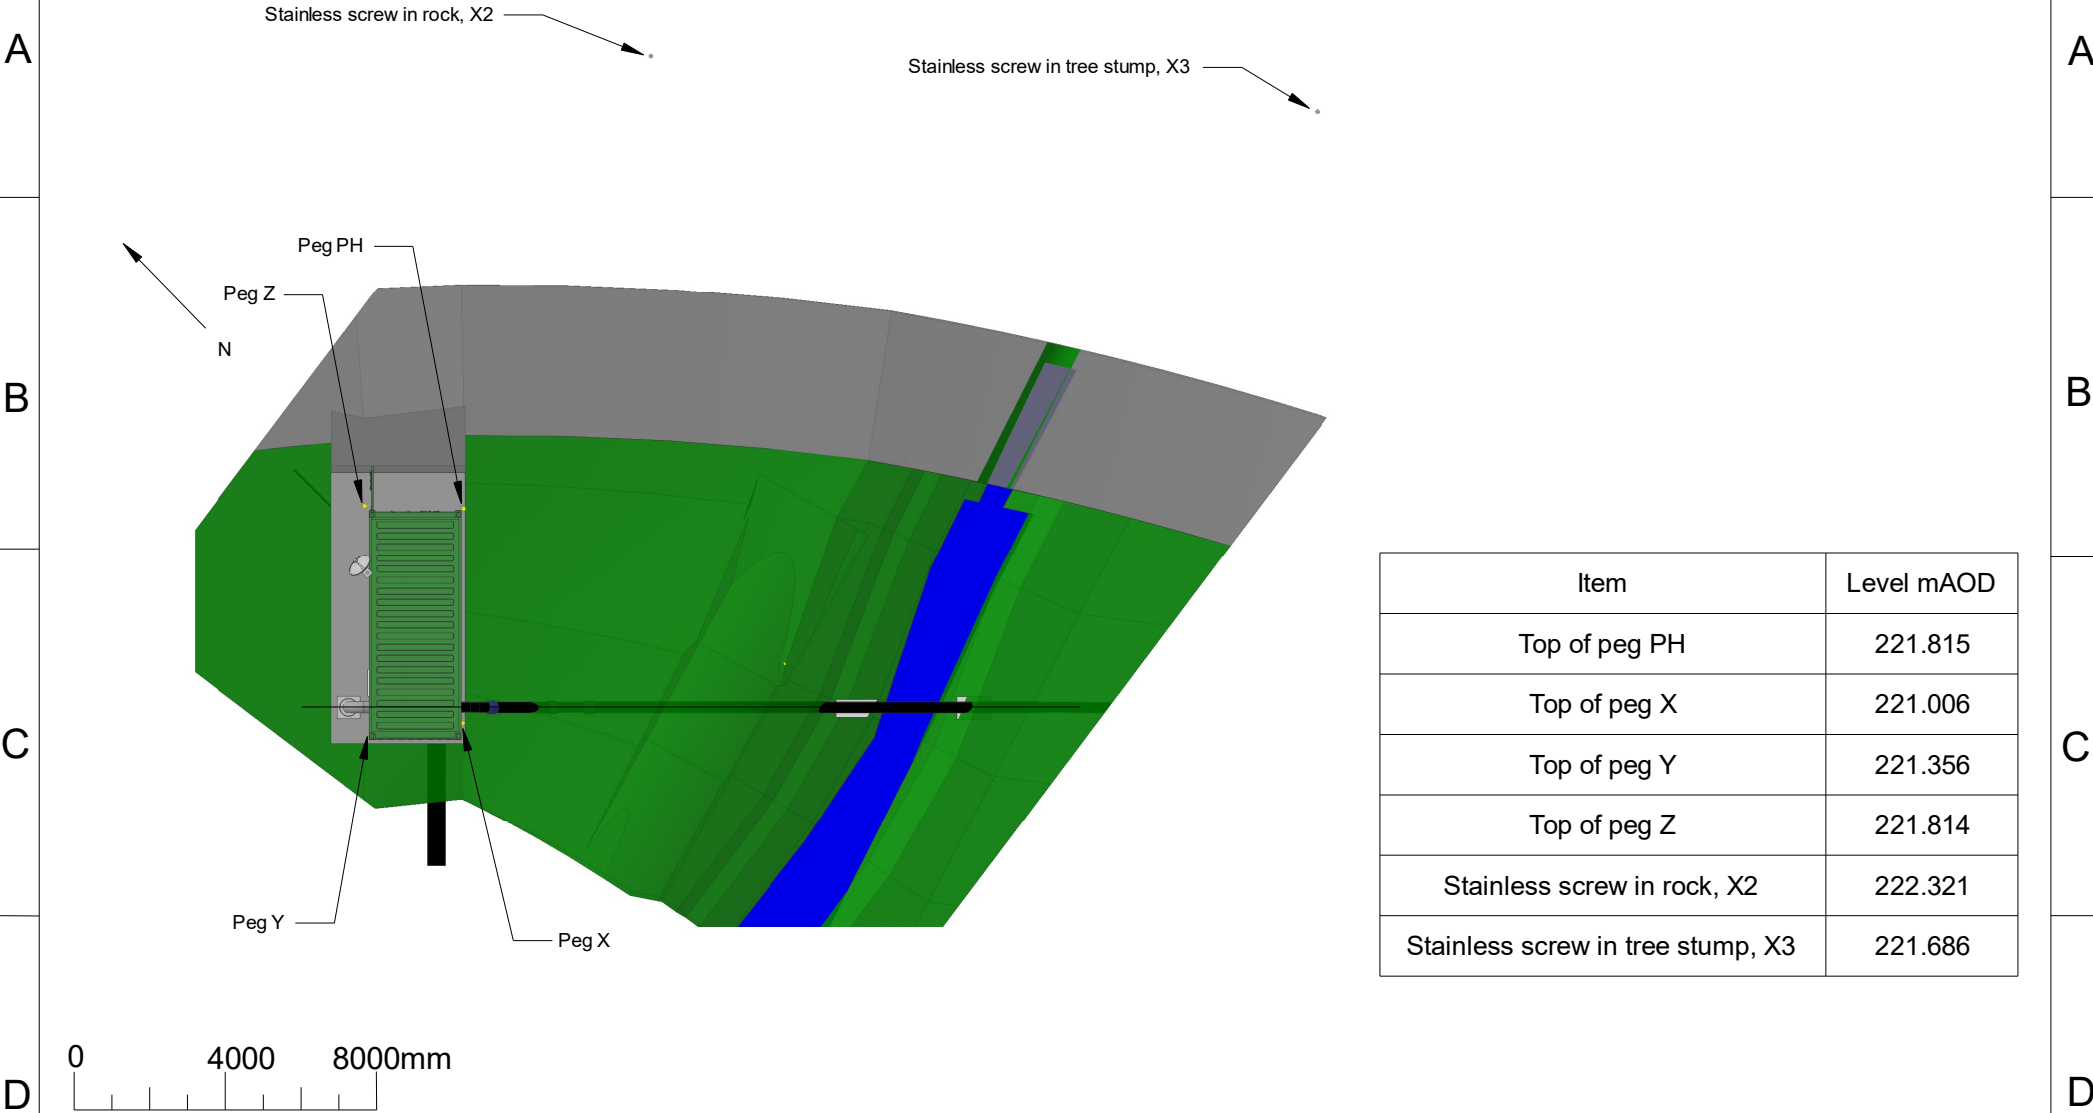

Client : Mark Sealy
Address : Brithdir Forest Hydro,
Brithdir, Dolgellau, LL40 2SA
Drawn By : MJP

Date : 07/03/23
Scale : 1 : 200 @ A4
Drawing No : 23030704
Version : 1

Revision Details



Greeneearth Hydro Limited
The Cottage, Rhiw, Pwllheli, LL53 8AE
Tel: 07980 670046 www.greeneearthhydro.co.uk
Company Registration Number 7417466
MCS Hydro Transition Installer 123