
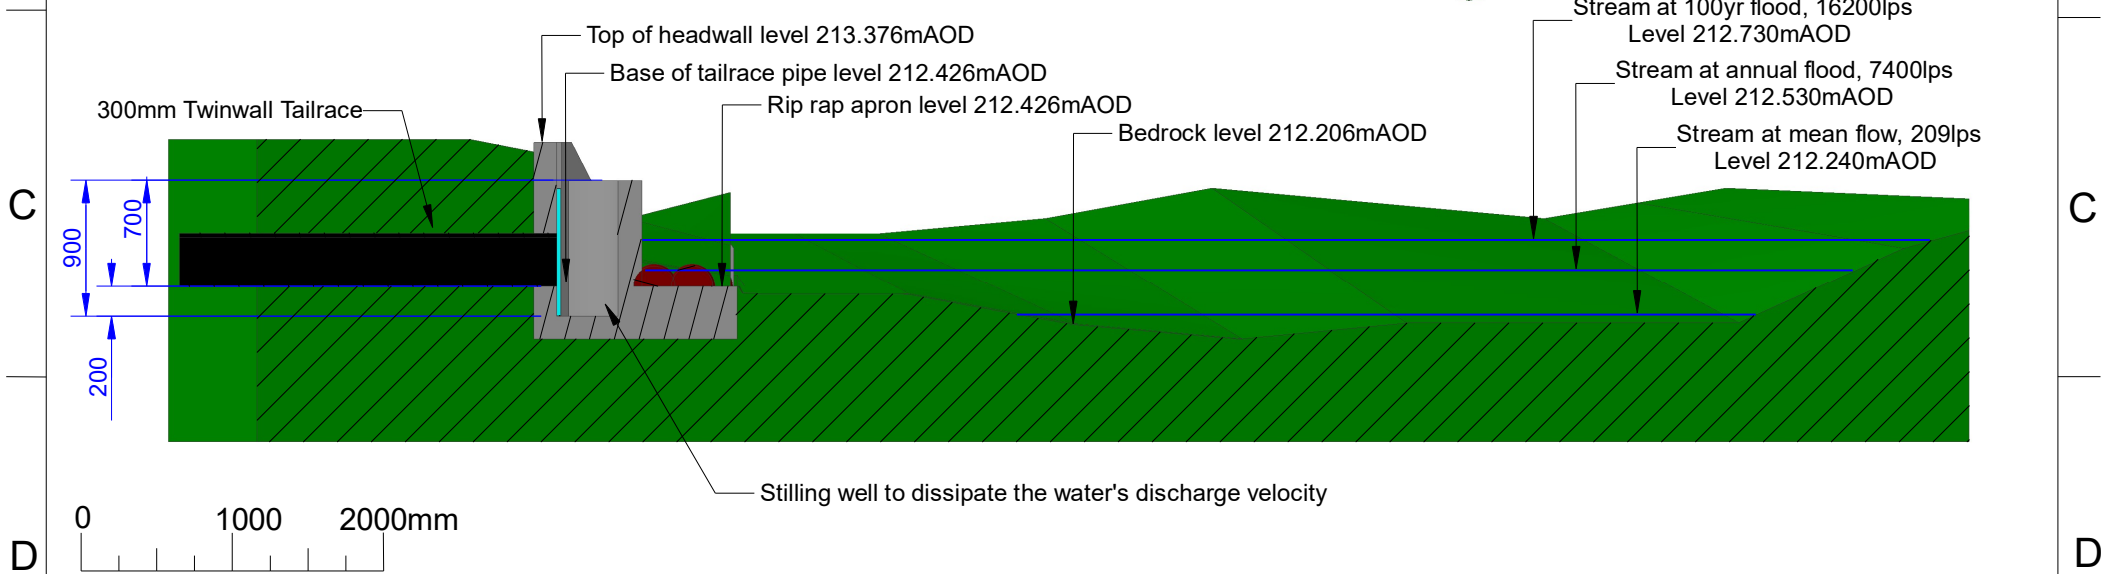


# Mark Sealy - Brithdir Forest - Outfall

Item	Level mAOD
Top of peg Outfall	214.306

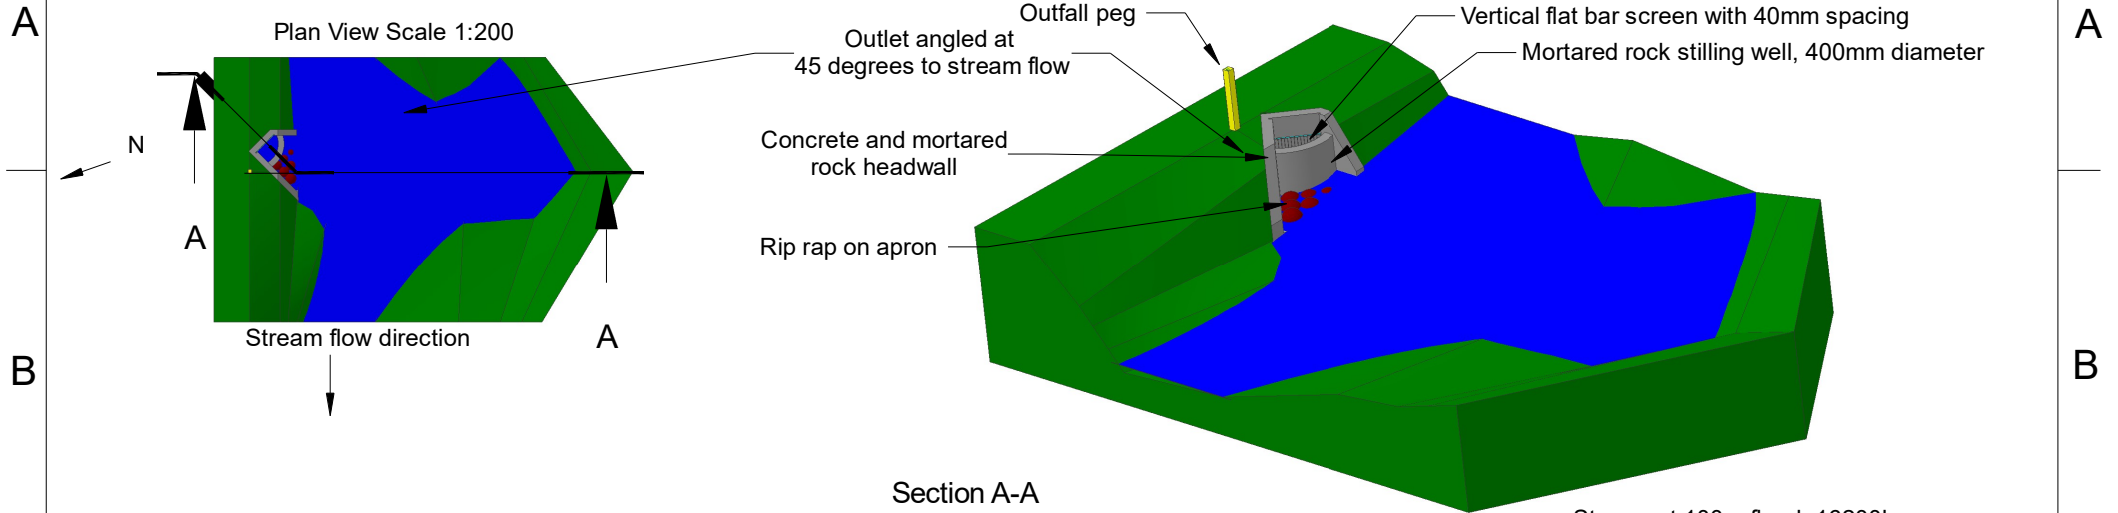

Client : **Mark Sealy**  
 Address : Brithdir Forest Hydro,  
 Brithdir, Dolgellau, LL40 2SA  
 Drawn By : MJP

Date : 07/03/23  
 Scale : 1 : 50 @ A4  
 Drawing No : 23030710  
 Version : 1

Revision Details

**Greenearth  
Hydro**

Greenearth Hydro Limited  
 The Cottage, Rhiw, Pwllheli, LL53 8AE  
 Tel: 07980 670046 [www.greenearthhydro.co.uk](http://www.greenearthhydro.co.uk)  
 Company Registration Number 7417466  
 MCS Hydro Transition Installer 123