

1

2

3

4

5

6


Mark Sealy, Brithdir Forest Hydro. Powerhouse general layout: Oblique view from the East

A

B

C

D

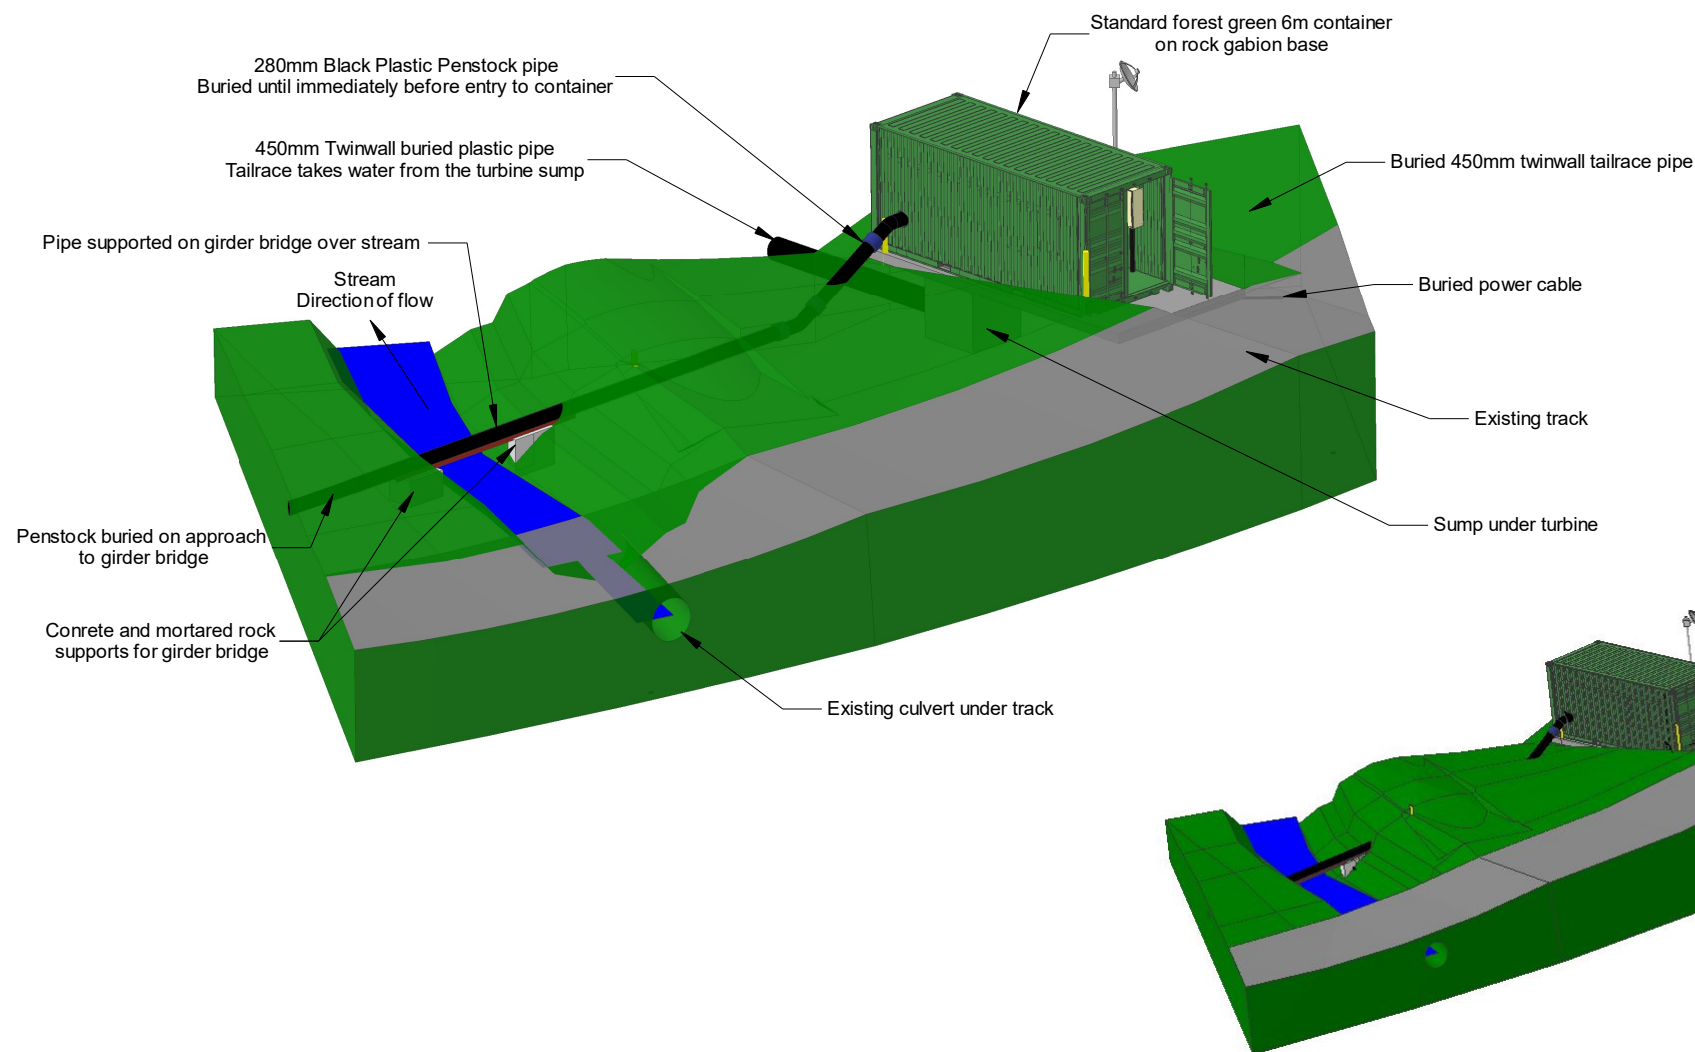

A

B

C

D

Client : **Mark Sealy**

Address : Brithdir Forest Hydro,
Brithdir, Dolgellau, LL40 2SA

Drawn By : MJP

Date : 07/03/23

Scale : NTS @ A4

Drawing No : 23030702

Version : 1

Revision Details

v2 : Site name updated

**Greenearth
Hydro**

Greenearth Hydro Limited

The Cottage, Rhiw, Pwllheli, LL53 8AE

Tel: 07980 670046 www.greenearthhydro.co.uk

Company Registration Number 7417466

MCS Hydro Transition Installer 123

1

2

3

6