


Dylan Jones Intake Overall Dimensions

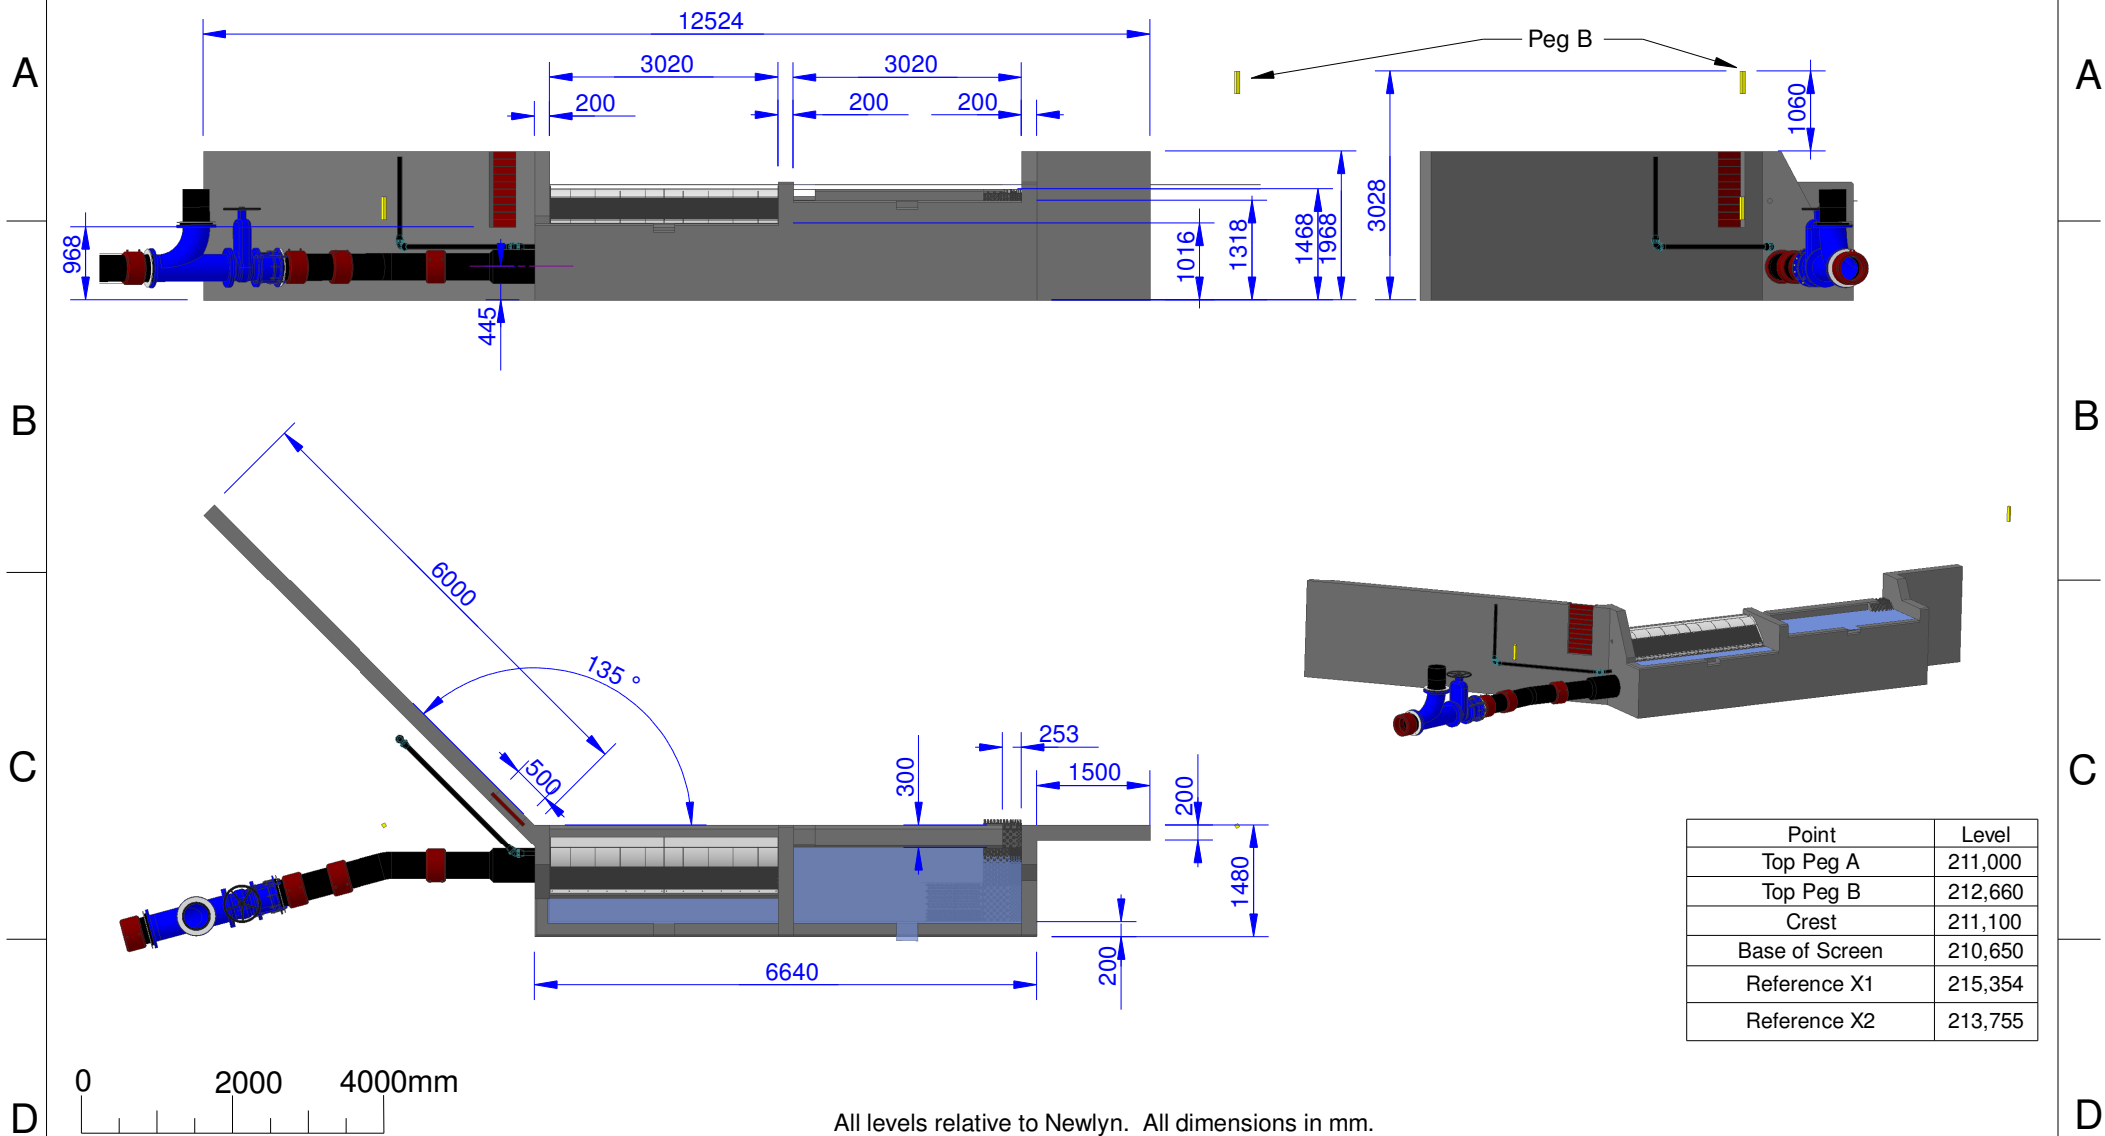

Client : Dylan Jones
Address : Ty Mawr, Mallwyd
Machynlleth, SY20 9HS
Drawn By : MJP

Date : 30/12/22
Scale : 1 : 100 @ A4
Drawing No : 22123004
Version : 4

Revision Details
v2 : Fish and eel passage
and HoF notch revised
v3 : Fish passage gradient
reduced
v4 : Notches revised

Greenearth
Hydro

Greenearth Hydro Limited
Siop Newydd, Rhiw, Pwllheli, LL53 8AE
Tel: 07980 670046 www.greenearthhydro.co.uk
Company Registration Number 7417466
MCS Hydro Transition Installer 123