


Dylan Jones - GA and Nomenclature

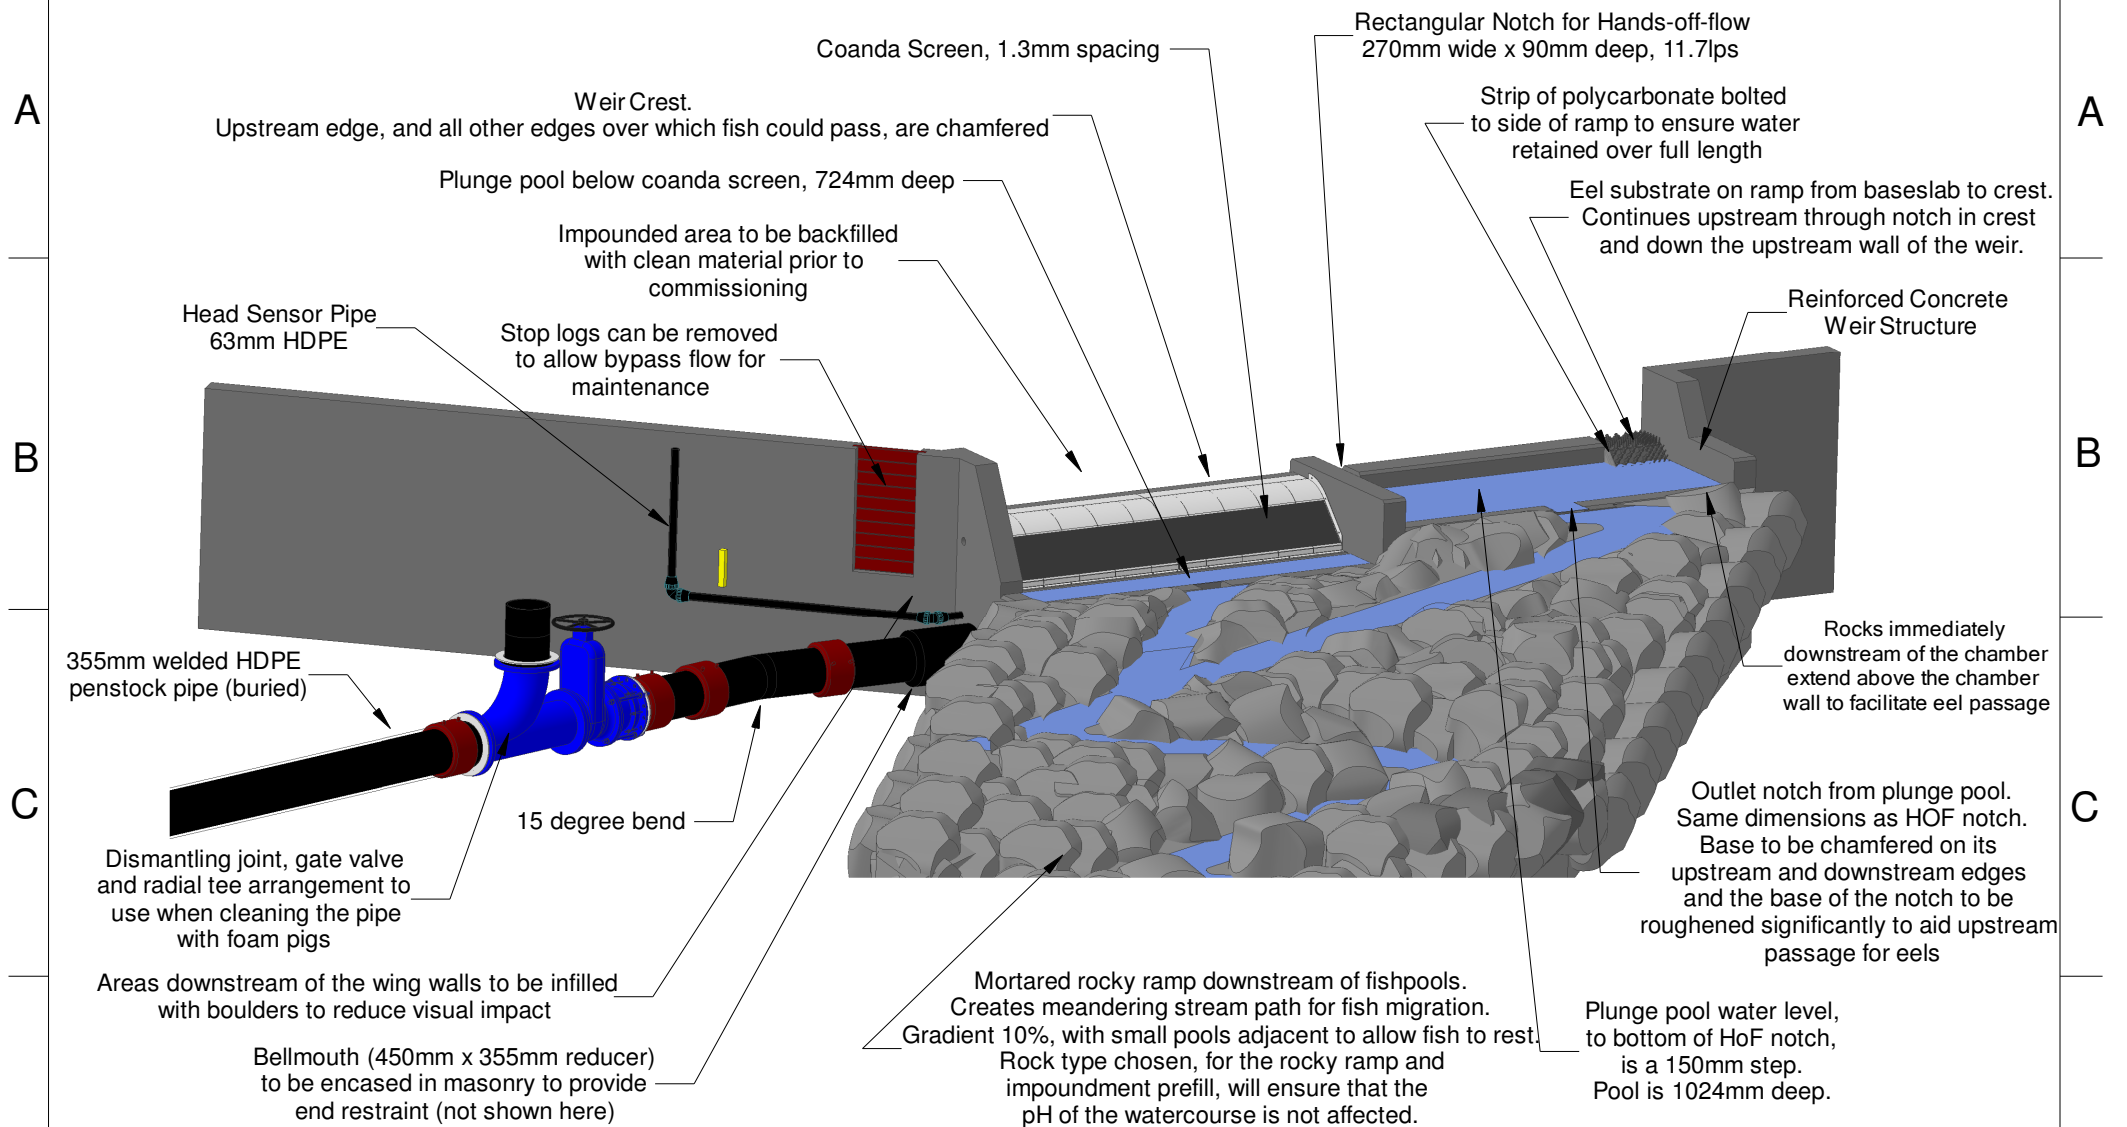

Client : Dylan Jones

Address : Ty Mawr, Mallwyd
Machynlleth, SY20 9HS

Drawn By : MJP

Date : 30/12/22

Scale : NTS @ A4

Drawing No : 22123003

Version : 3

Revision Details

v2 : Fish and eel passage
and HoF notch revised
v3 : Fish passage gradient
reduced

**Greenearth
Hydro**

Greenearth Hydro Limited

Siop Newydd, Rhiw, Pwllheli, LL53 8AE

Tel: 07980 670046 www.greenearthhydro.co.uk

Company Registration Number 7417466

MCS Hydro Transition Installer 123