



Dylan Jones Powerhouse Cable Bridge and Survey Control Points

Plan View Scale 1:400

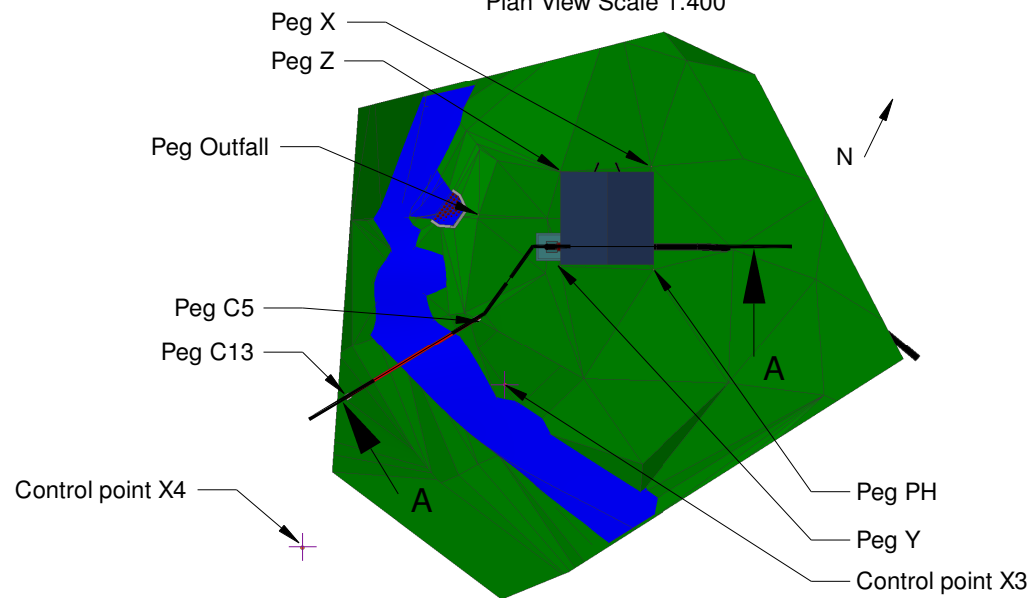

Item	Level mAOD
Top of Peg PH	161,149
Top of Peg X	160,931
Top of Peg Y	161,222
Top of Peg Z	161,064
Top of Peg Outfall	161,061
Top of Baseslab	160,831
Stainless screw in Rock, X3	160,681
Stainless screw in Rock, X4	163,270

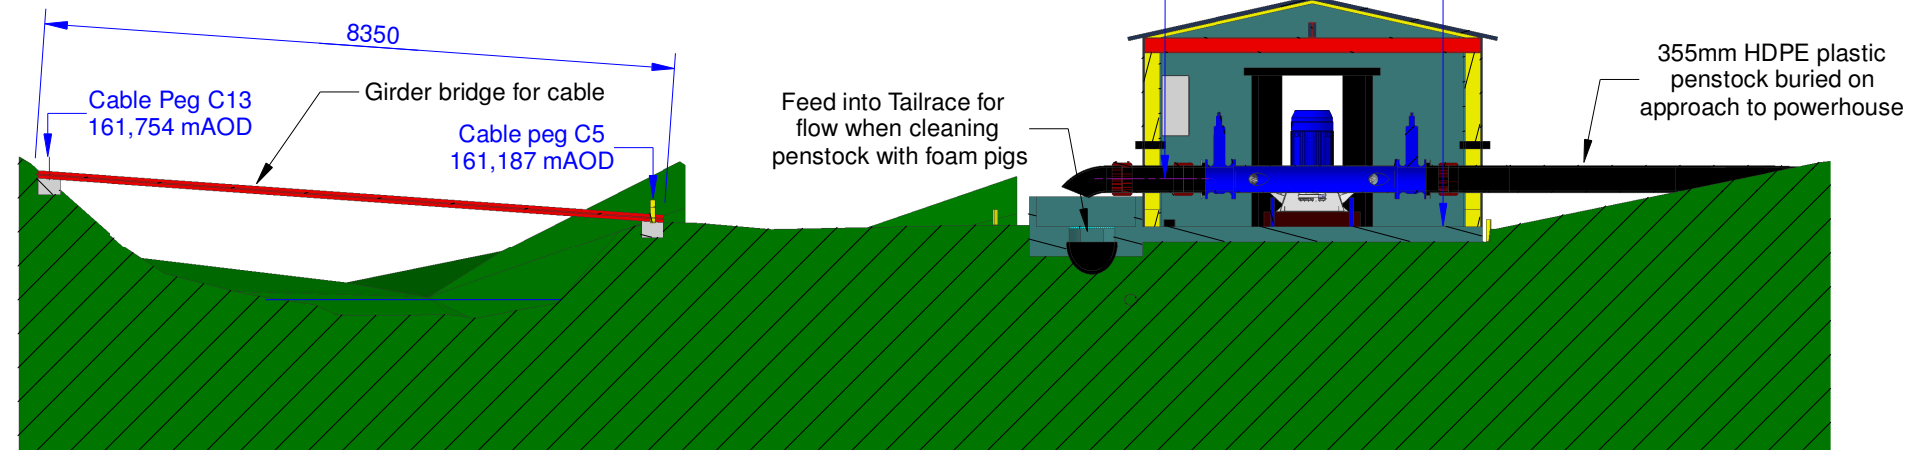

Section A-A

All dimensions in mm. All levels in mAOD.

Client : Dylan Jones

Address : Ty Mawr, Mallwyd
Machynlleth, SY20 9HS

Drawn By : MJP

Date : 16/01/23

Scale : 1 : 100 @ A4

Drawing No : 23011602

Version : 1

Revision Details

Greenearth
Hydro

Greenearth Hydro Limited

Siop Newydd, Rhiw, Pwllheli, LL53 8AE

Tel: 07980 670046 www.greenearthhydro.co.uk

Company Registration Number 7417466

MCS Hydro Transition Installer 123