


- Key:
1. Far Intake
  2. Middle Intake
  3. Near Intake
  4. Header Chamber
  5. Penstock
  6. Powerhouse
  7. Outfall
  8. Outfall riprap
  9. Powerhouse Access

- Watercourse Crossing Identifiers:
- WC1
  - WC2
  - WC3
  - WC4

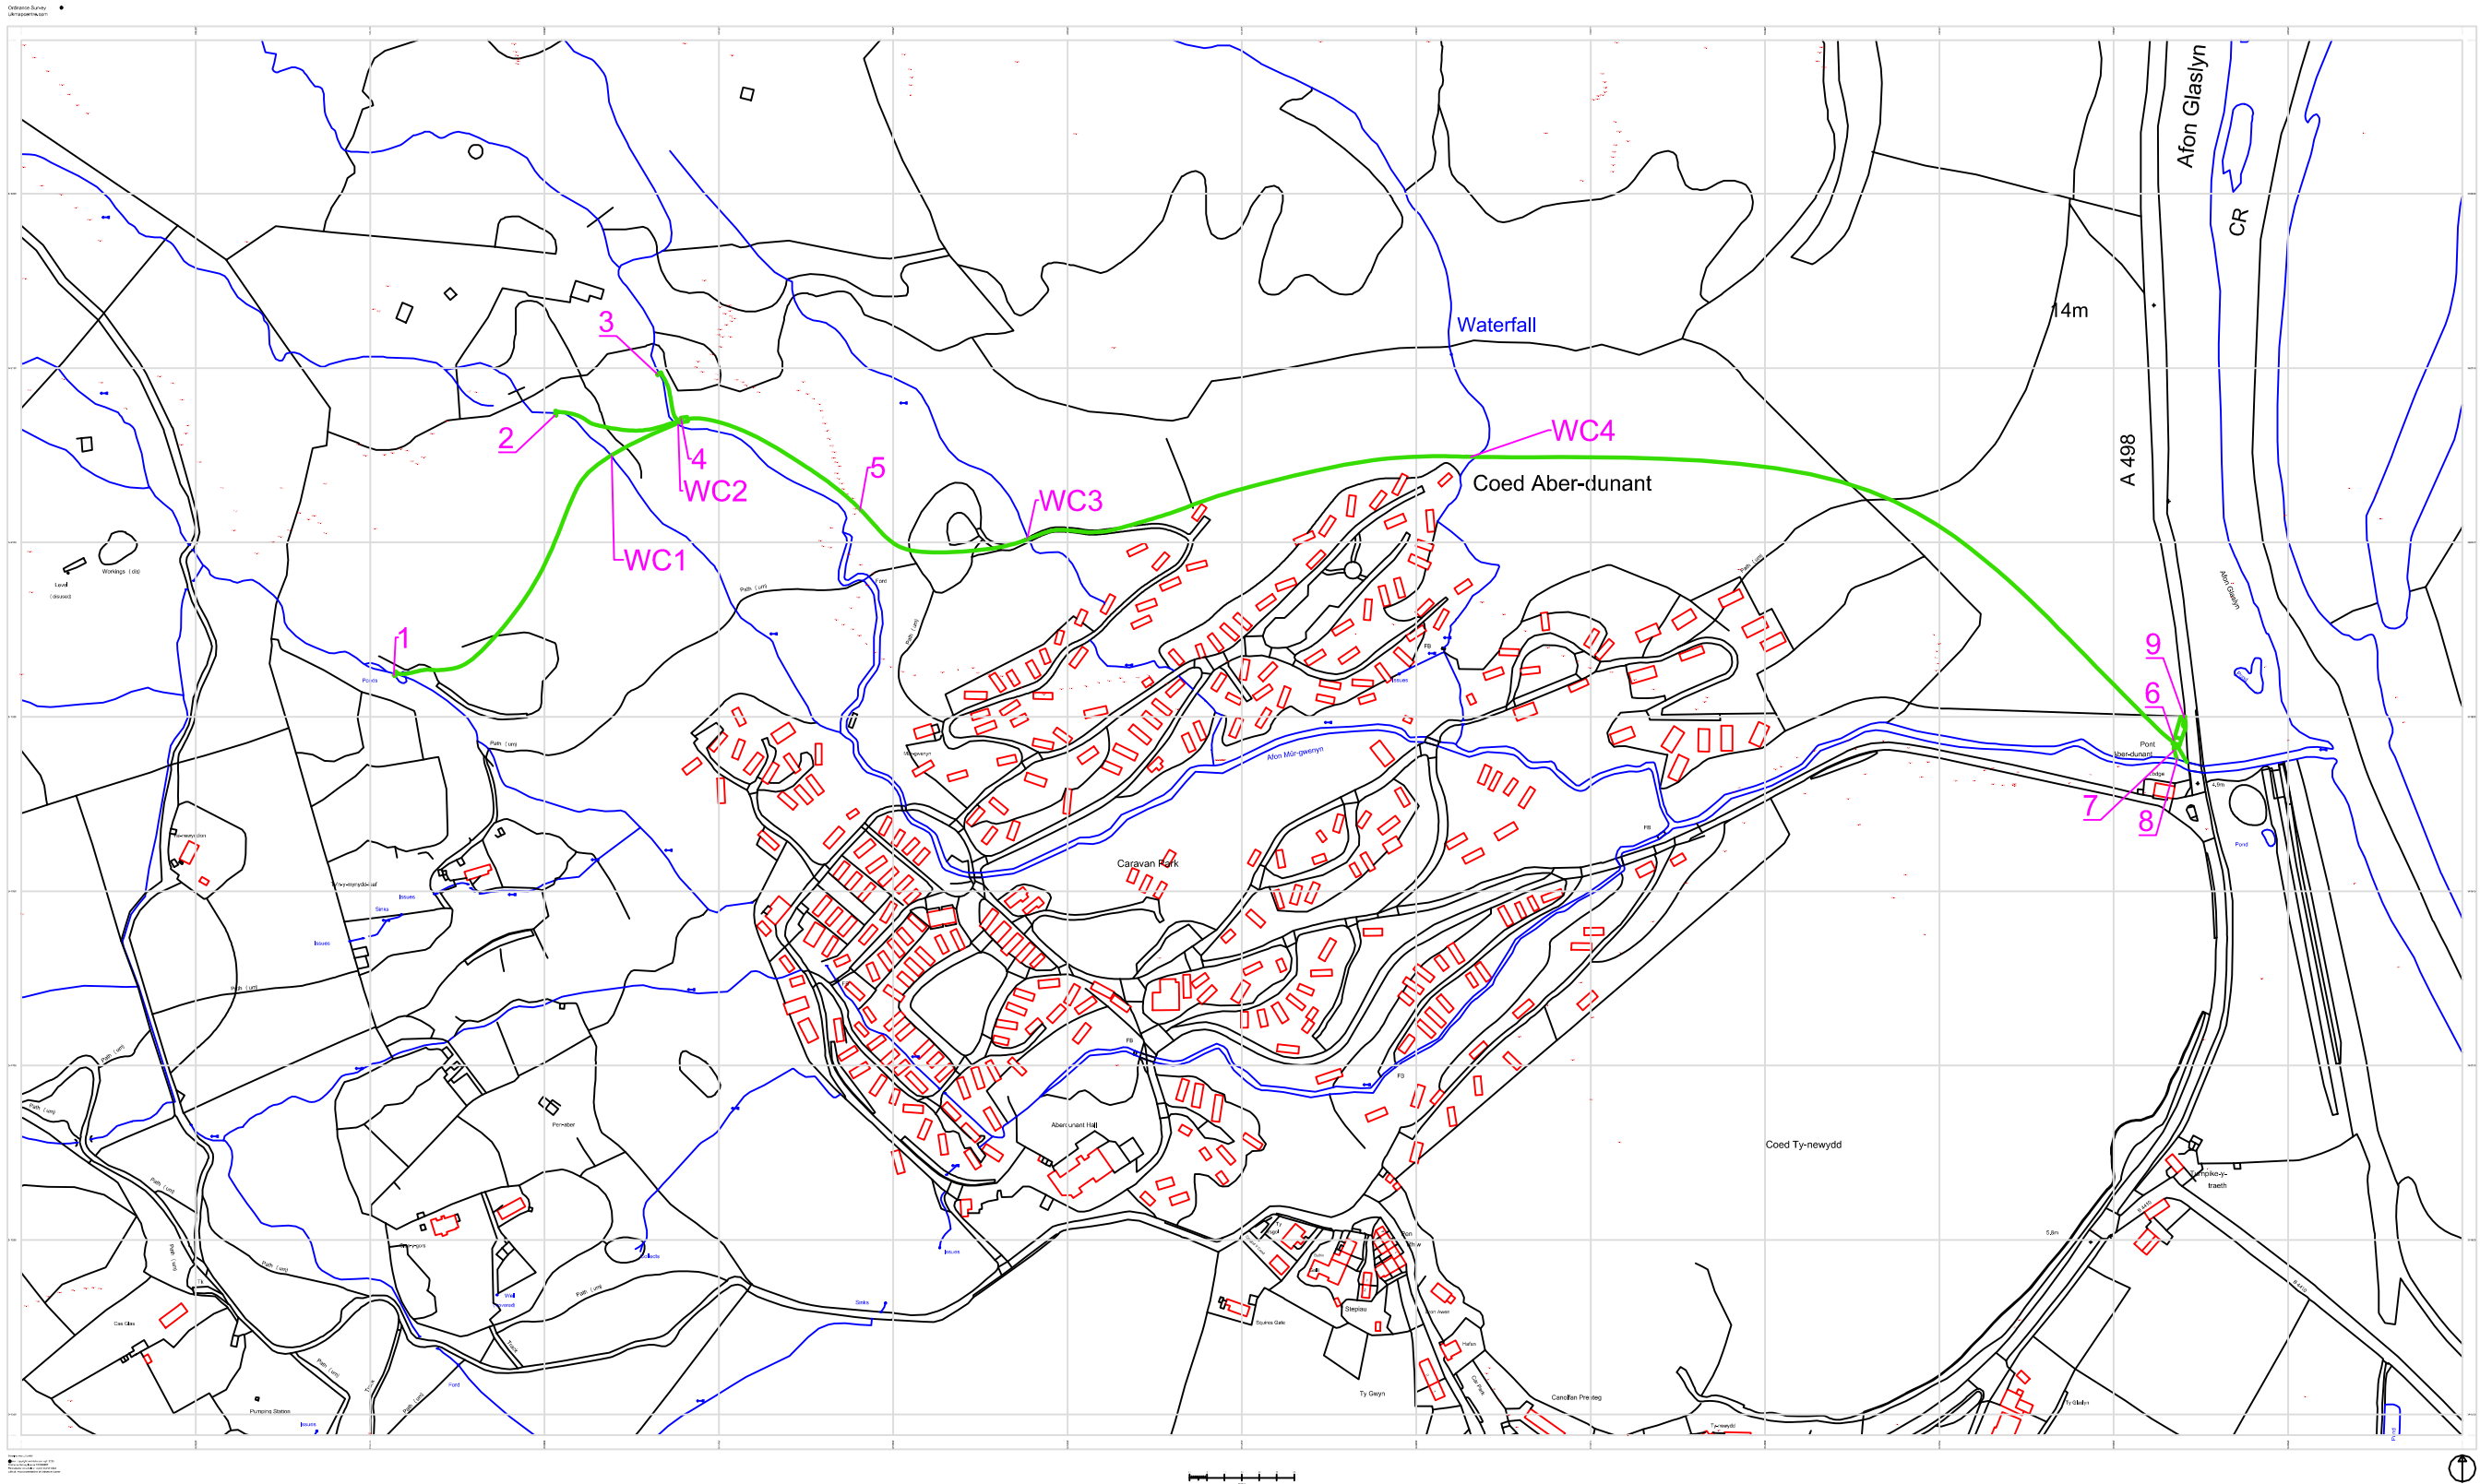

- Notes:
1. Hydropower infrastructure shown in green.
  2. Route avoids crossing watercourses as far as possible.
  3. Powerhouse sited to the northern bank of the Afon Mur-Gwenyn to avoid an additional watercourse crossing, as was initially planned.
  4. The proposed pipe route follows an established footpath/roadway between WC3 and WC4.

Site Address:  
Aberdunant Hall Holiday Park  
Prenteg  
Porthmadog  
Gwynedd  
LL49 9SR

Site: Aberdunant  
Scale: 1:4000 at A3  
Drawn by: D. Needle  
Date: 02/02/2023  
Version: 1.2

Layout Plan

