




Eastern Elevation

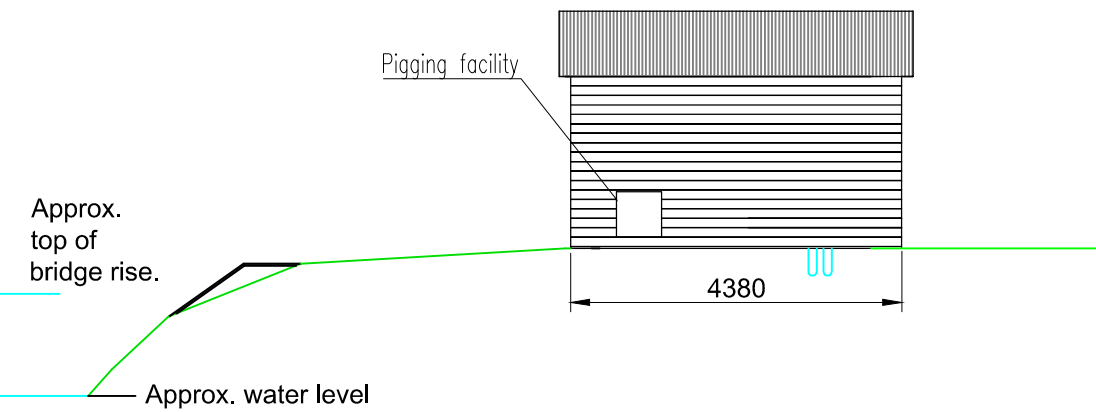


Southern Elevation

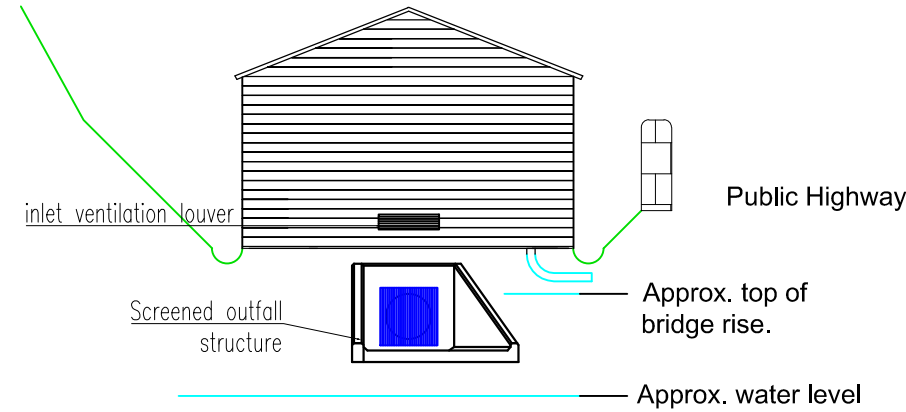

Western Elevation

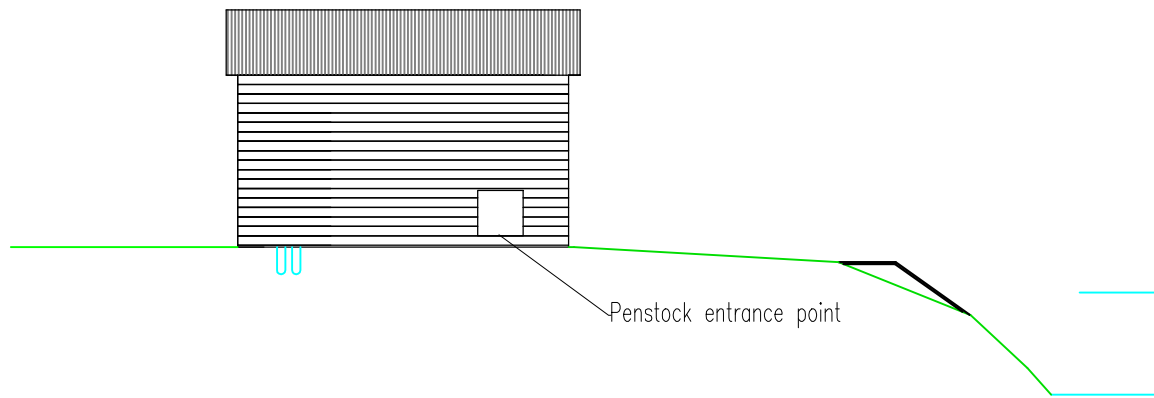

Northern Elevation

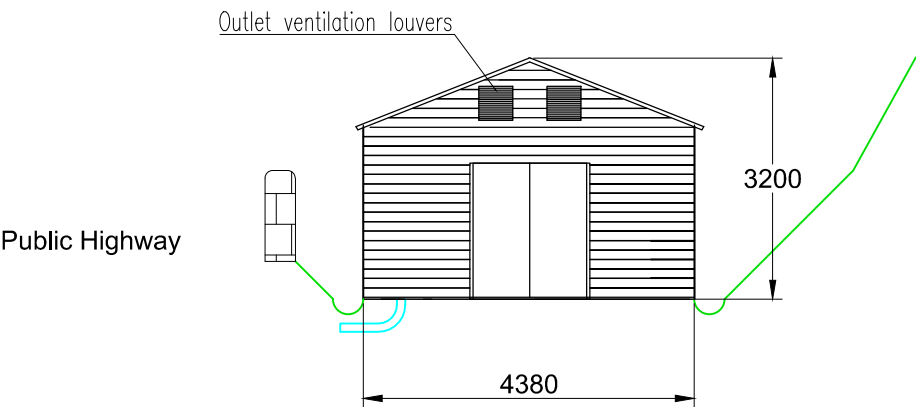

Notes:

- 1. Powerhouse built on reinforced concrete base
- 2. Walls of concrete block construction.
- 3. Exterior timber clad.
- 4. Roof from corrugated sheeting.

Site: Aberdunant
Scale: 1:100 at A3
Drawn by: D. Needle
Date: 16/03/2023
Version: 1.4

Powerhouse and Outfall:
Elevations

