




Eastern Elevation

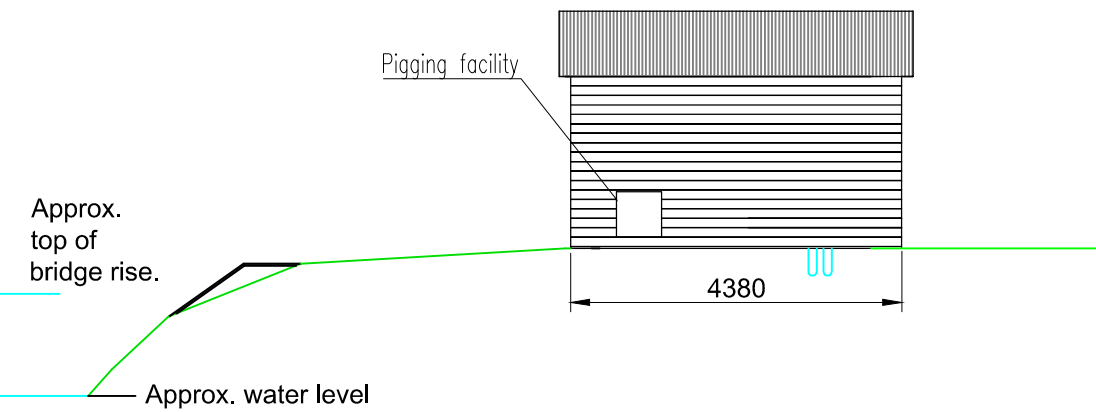


Southern Elevation

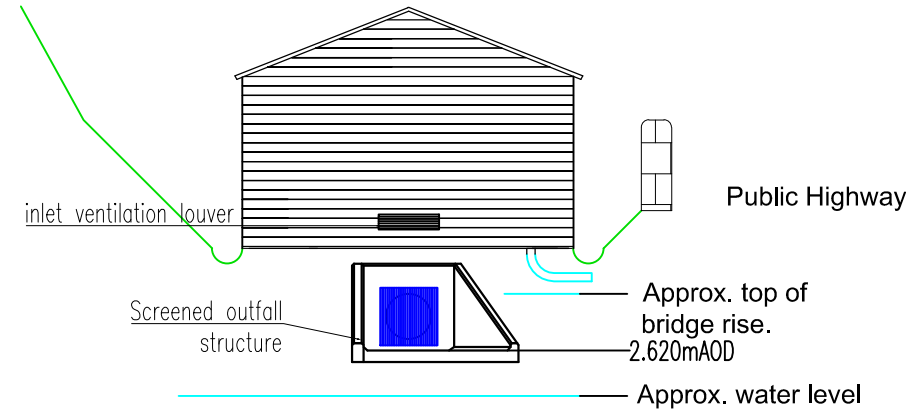

Western Elevation

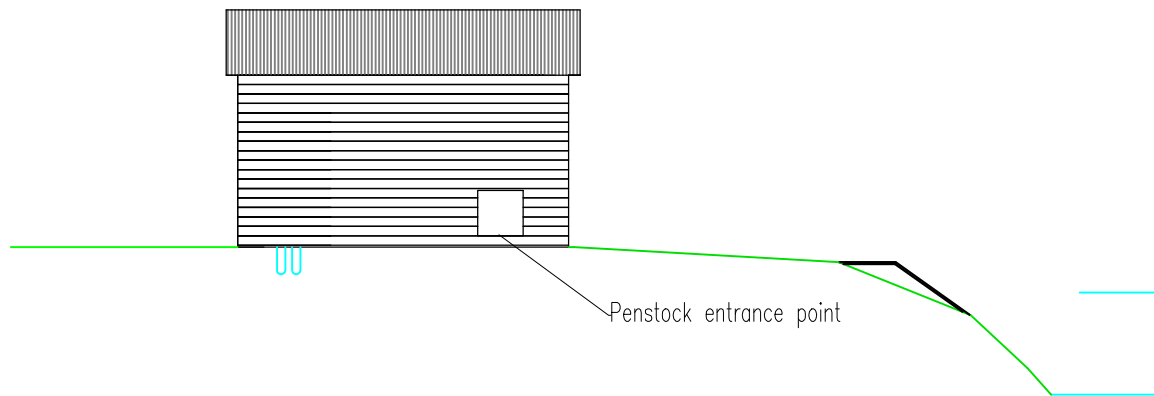

Northern Elevation

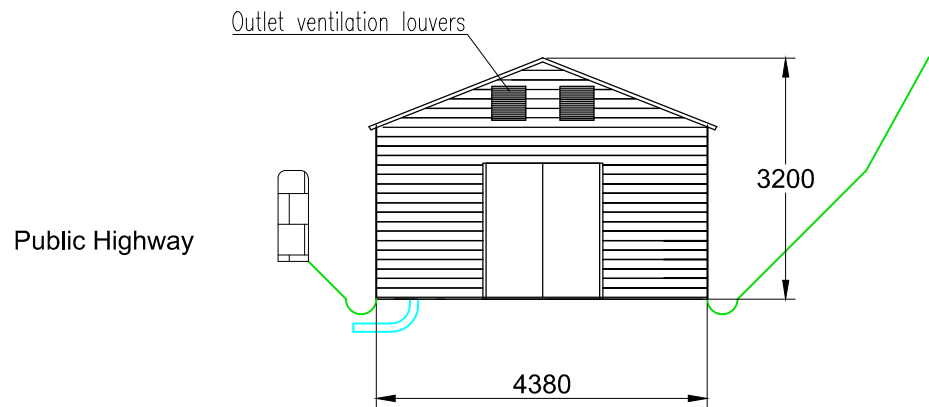

Notes:

- 1. Powerhouse built on reinforced concrete base
- 2. Walls of concrete block construction.
- 3. Exterior timber clad.
- 4. Roof from corrugated sheeting.
- 5. Location: NGR SH 58938 41876

Site: Aberdunant
Scale: 1:100 at A3
Dimensions in mm
Drawn by: D. Needle
Date: 24/04/2023
Version: 1.5

Powerhouse and Outfall:
Elevations

