



Plan of Plant

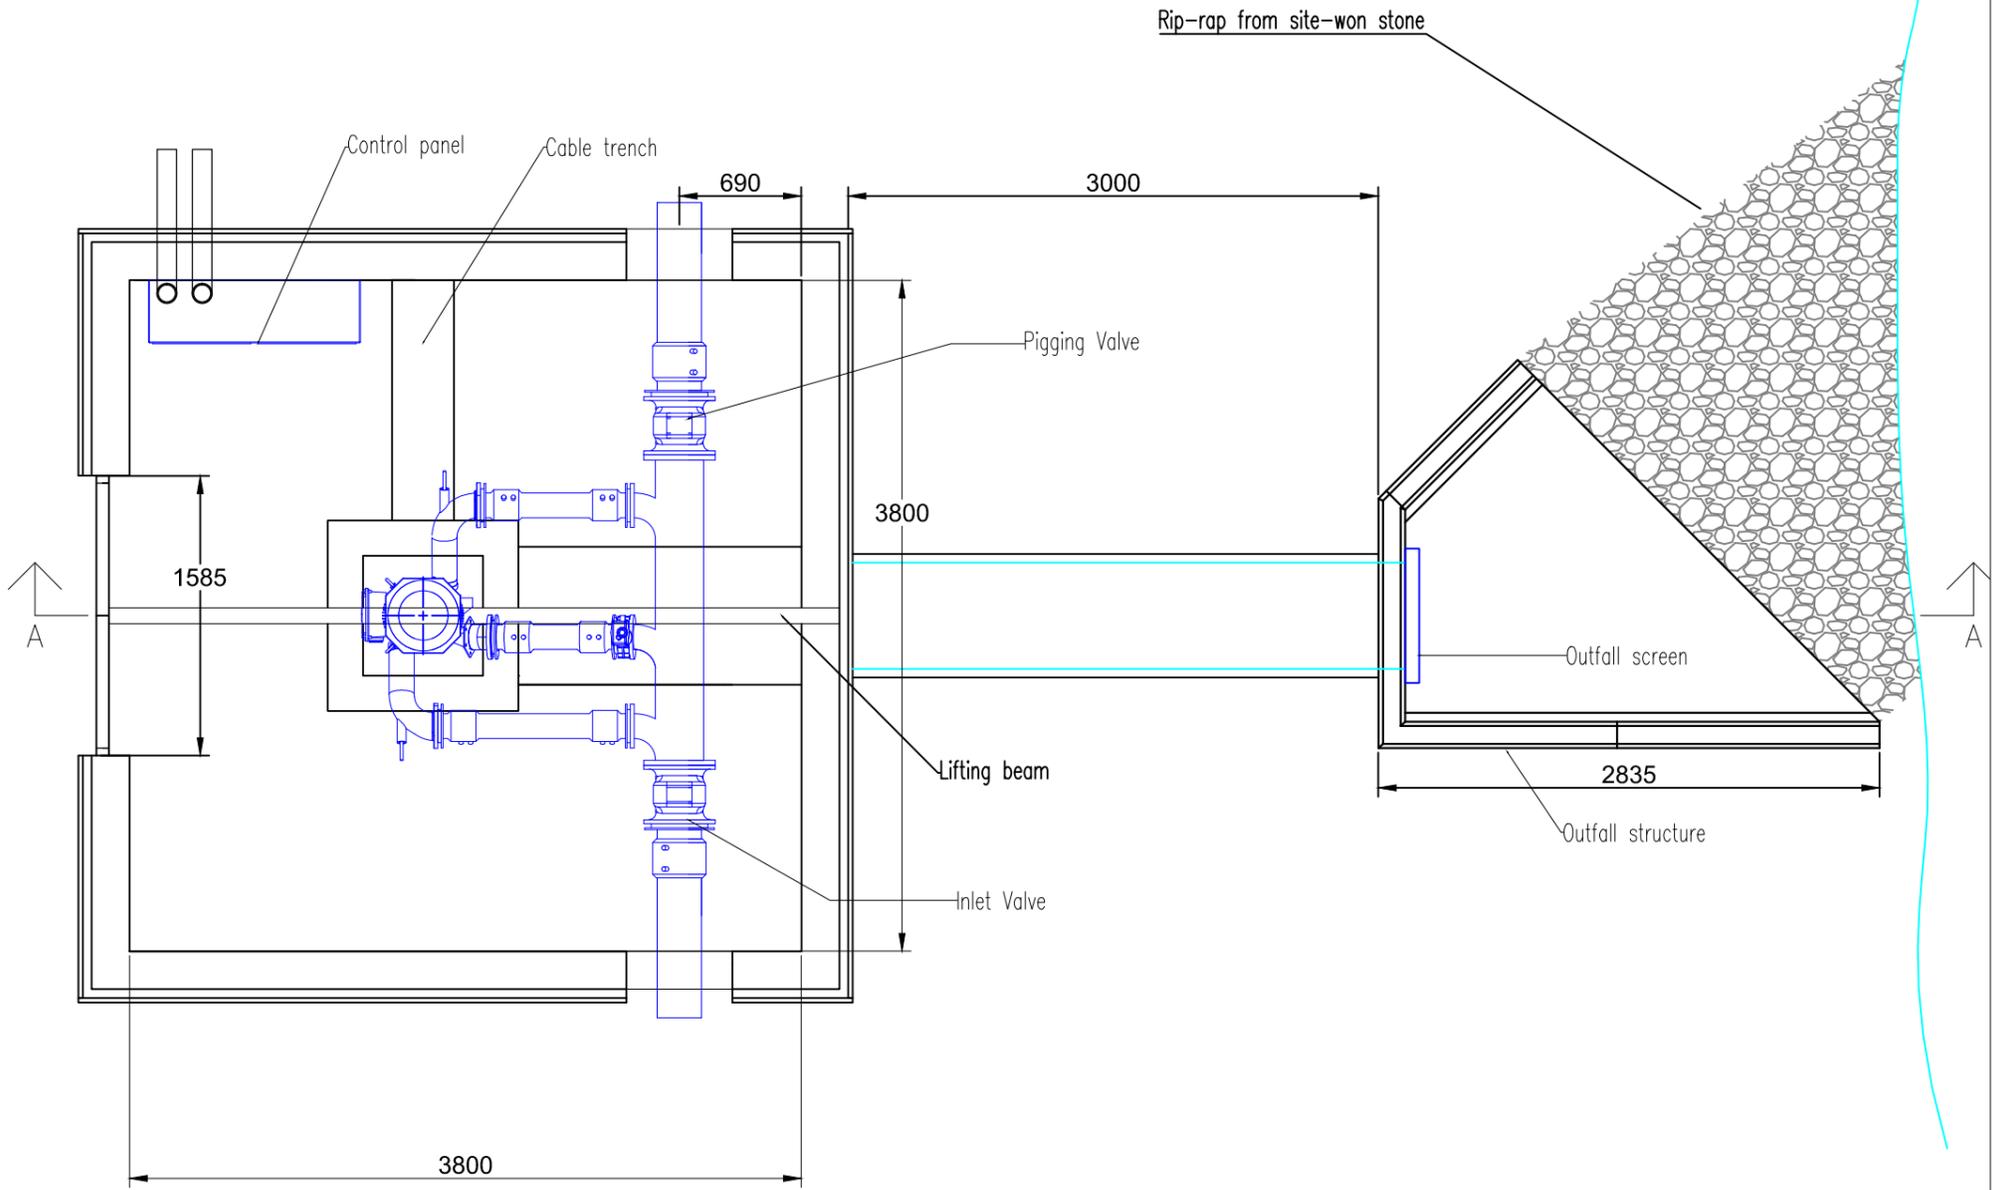

Section A-A

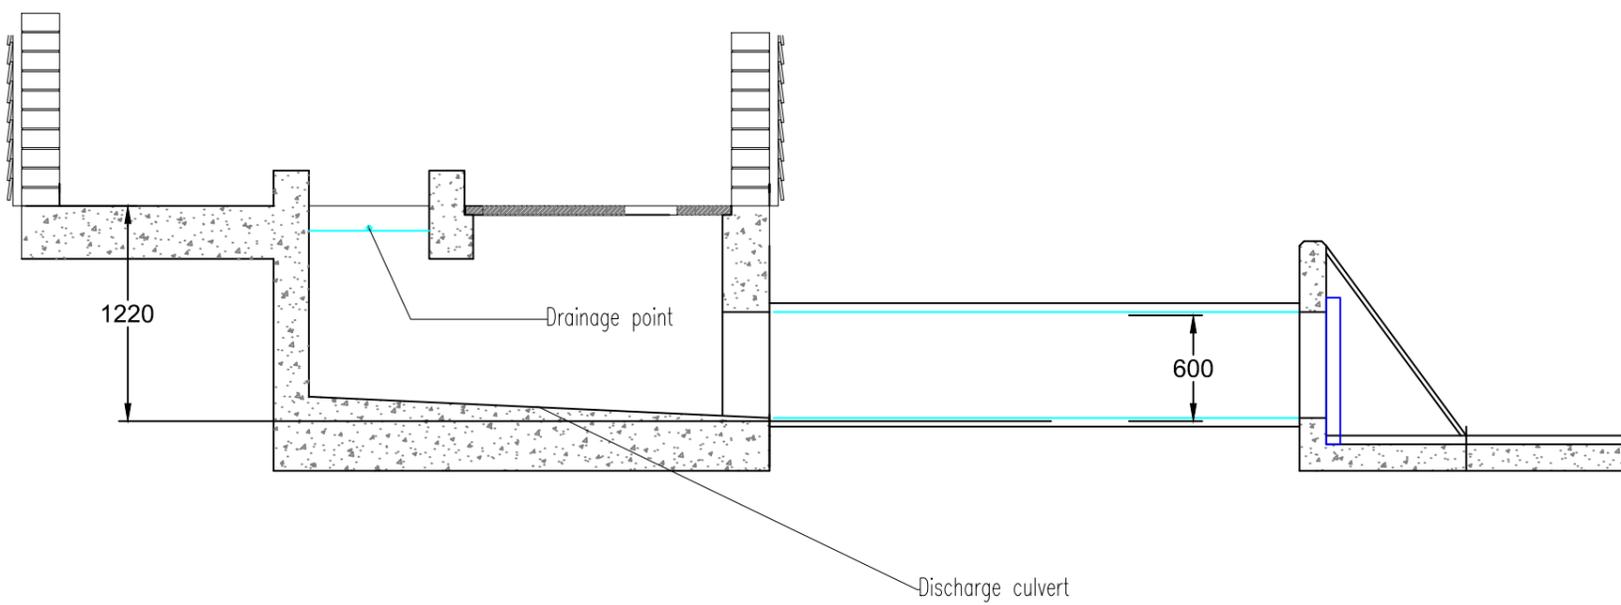

Notes:

1. Outfall positioned to direct flow at approximately 45 degrees to the watercourse.
2. Rip-rap reduces water velocity on approach to watercourse.
3. Outfall screened to 40mm apertures.

Site: Aberdunant
 Scale: 1:40 at A3
 Drawn by: D. Needle
 Date: 16/03/2023
 Version: 1.3

Powerhouse and Outfall:
 Plan and Section

