




WC1

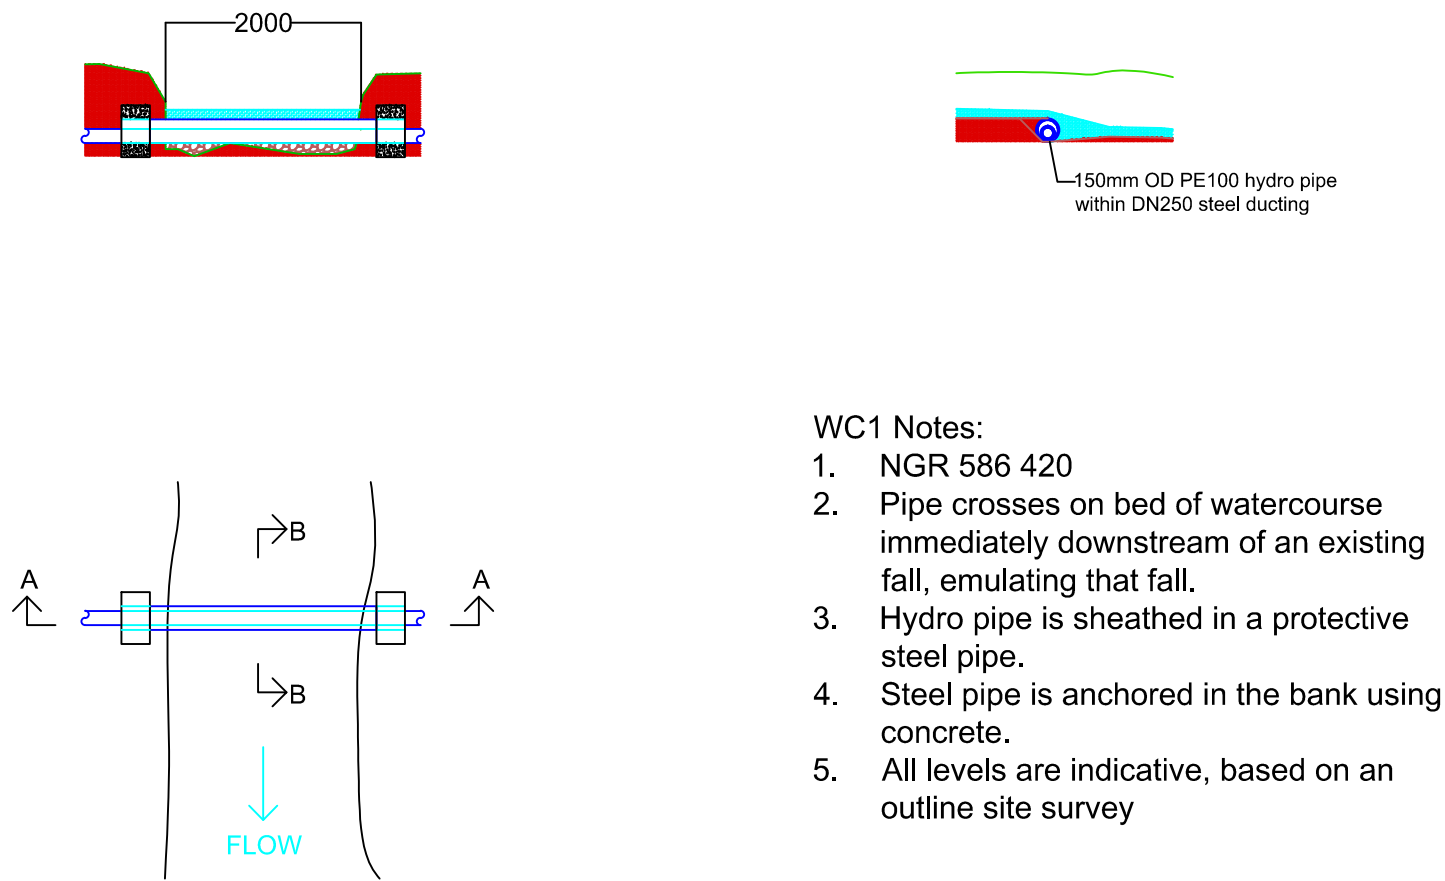

WC3

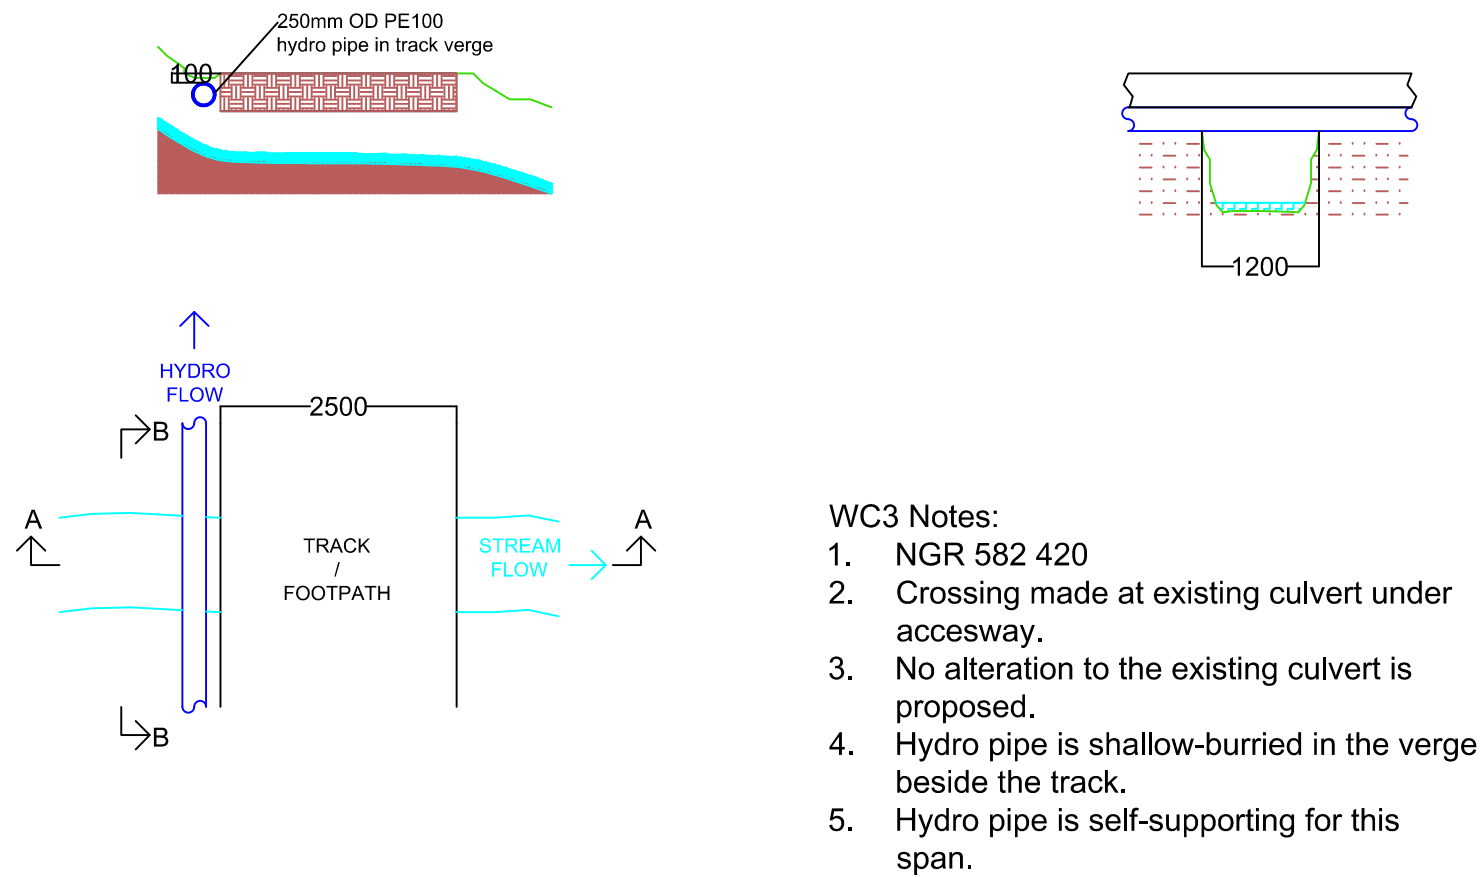

WC4

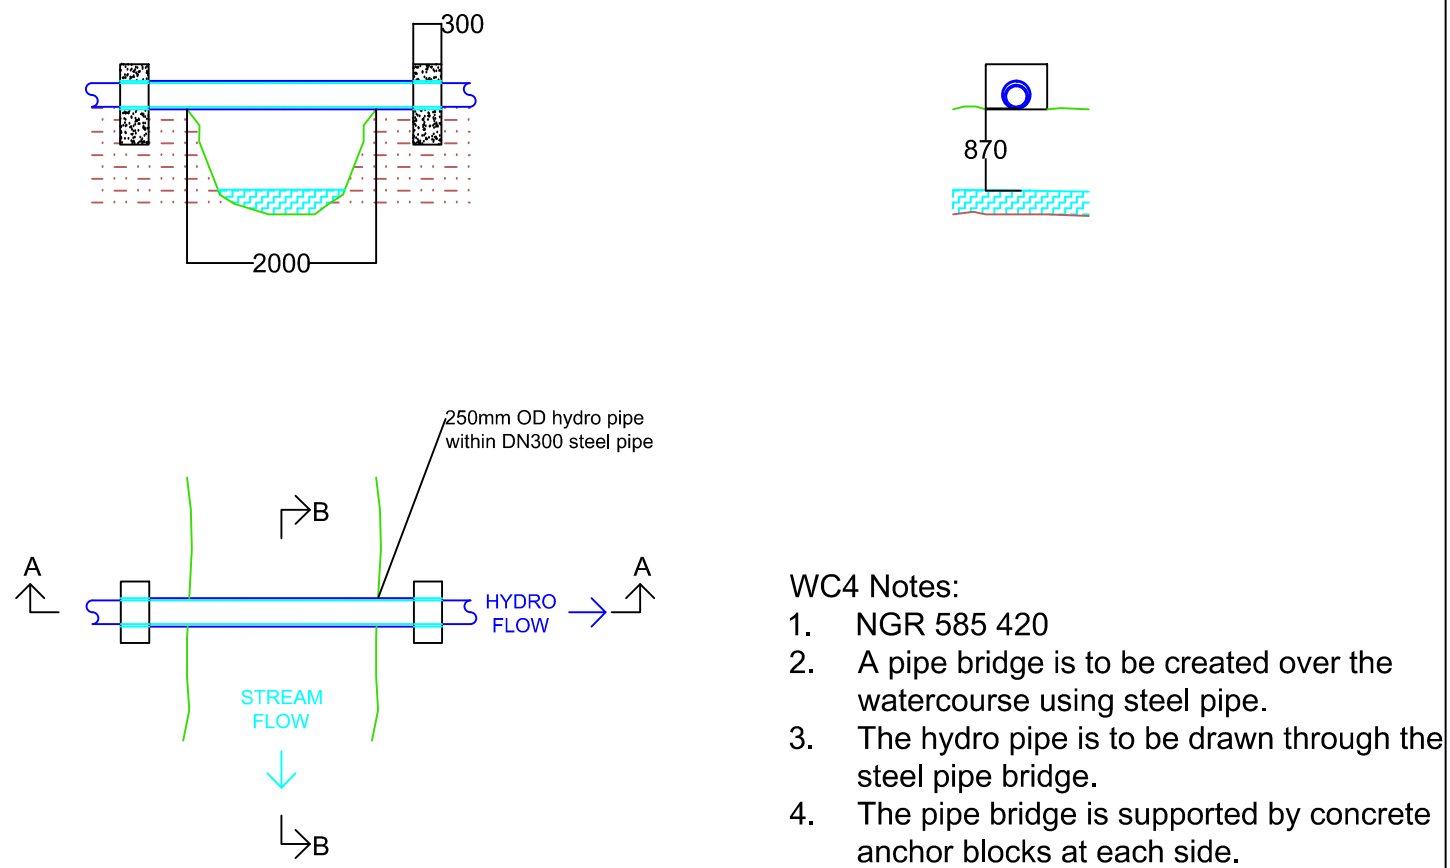

- Notes:
1. Watercourse Crossing (WC) locations are identified on the 'Layout Plan' drawing.
 2. WC2 is detailed on drawing 'Header Chamber Positioning and WC2'.

Site: Aberdunant
Scale: 1:80 at A3
Dimensions in mm
Drawn by: D. Needle
Date: 24/04/2023
Version: 1.2

Watercourse
Crossings

