



WIND ROSE 2015

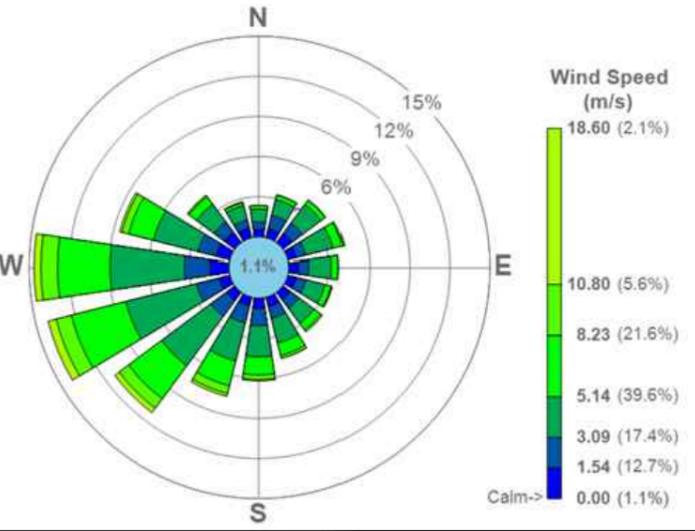

LEGEND

-  ENVIRONMENTAL PERMIT BOUNDARY
-  FIRE HYDRANT

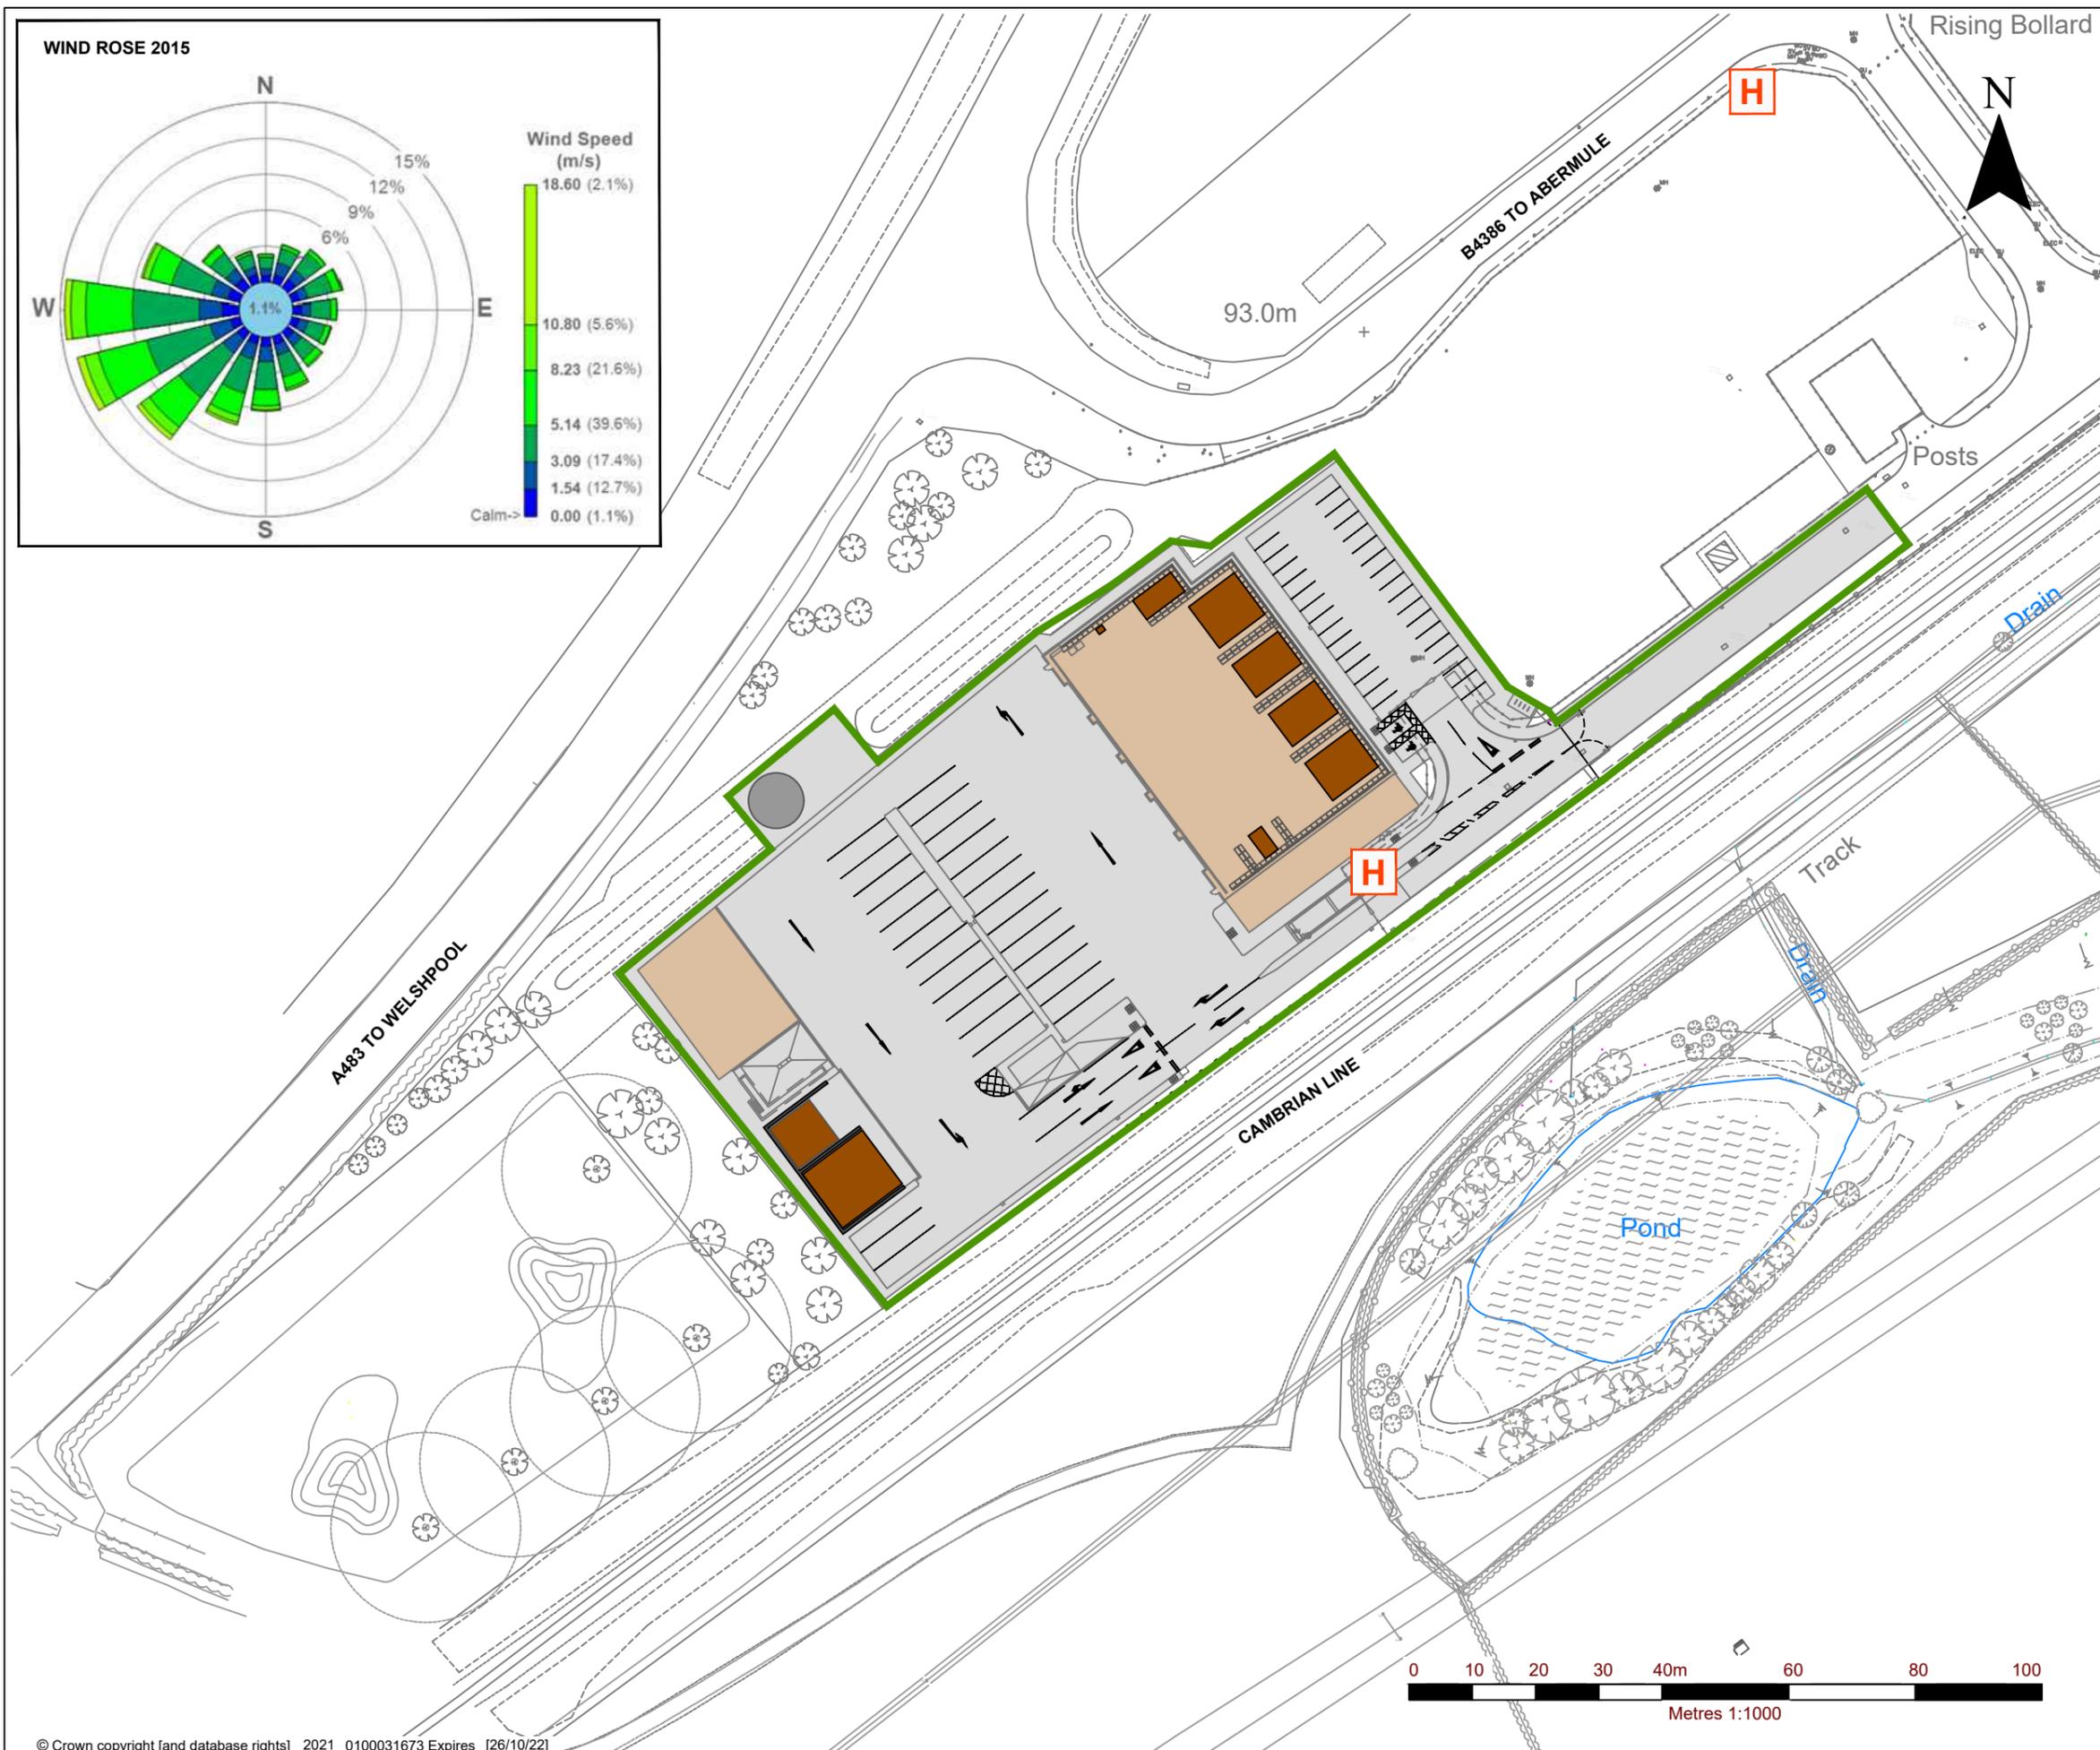

**SLR**  
global environmental solutions

3RD FLOOR  
THE BREW HOUSE  
JACOB STREET  
BRISTOL, BS2 0EQ  
T: 01179 064280  
www.slrconsulting.com

**NORTH POWYS BULKING FACILITY**  
ENVIRONMENTAL PERMIT APPLICATION  
ENVIRONMENTAL PERMIT BOUNDARY

**DRAWING 004**

Scale 1:1000 @ A3	Date MAY 2022
----------------------	------------------

00798.00038.13.004.4\_ENV\_PERM\_BDY.dwg