



93.0m

Rising Rollar

- LEGEND**
- ENVIRONMENTAL PERMIT BOUNDARY
  - TARMAC SURFACING
  - IMPERMEABLE CONCRETE SURFACING
  - VEHICLE ACCESS
  - FIRE WALL
  - CLEAR AREA AROUND PERIMETER OF THE SITE
  - BAY 6: FOOD BAY AND SKIPS
  - BAY 5: RESIDUAL WASTE (INCLUDING STREET CLEANING LITTER AND BULKY WASTE)
  - BAY 3 AND 4: CANS AND PLASTIC (INCLUDING COMPOSITE PACKAGING)
  - BAY 2: PAPER AND CARDBOARD
  - BAY 1: ABSORBENT HYGIENE PRODUCTS
  - GLASS
  - NON-CONFORMING WASTE QUARANTINE AREA
  - TEMPORARY FIRE MANAGEMENT QUARANTINE AREA
  - TEXTILES CONTAINER
  - CO<sub>2</sub> FIRE EXTINGUISHER
  - FOAM FIRE EXTINGUISHER
  - WATER FIRE EXTINGUISHER

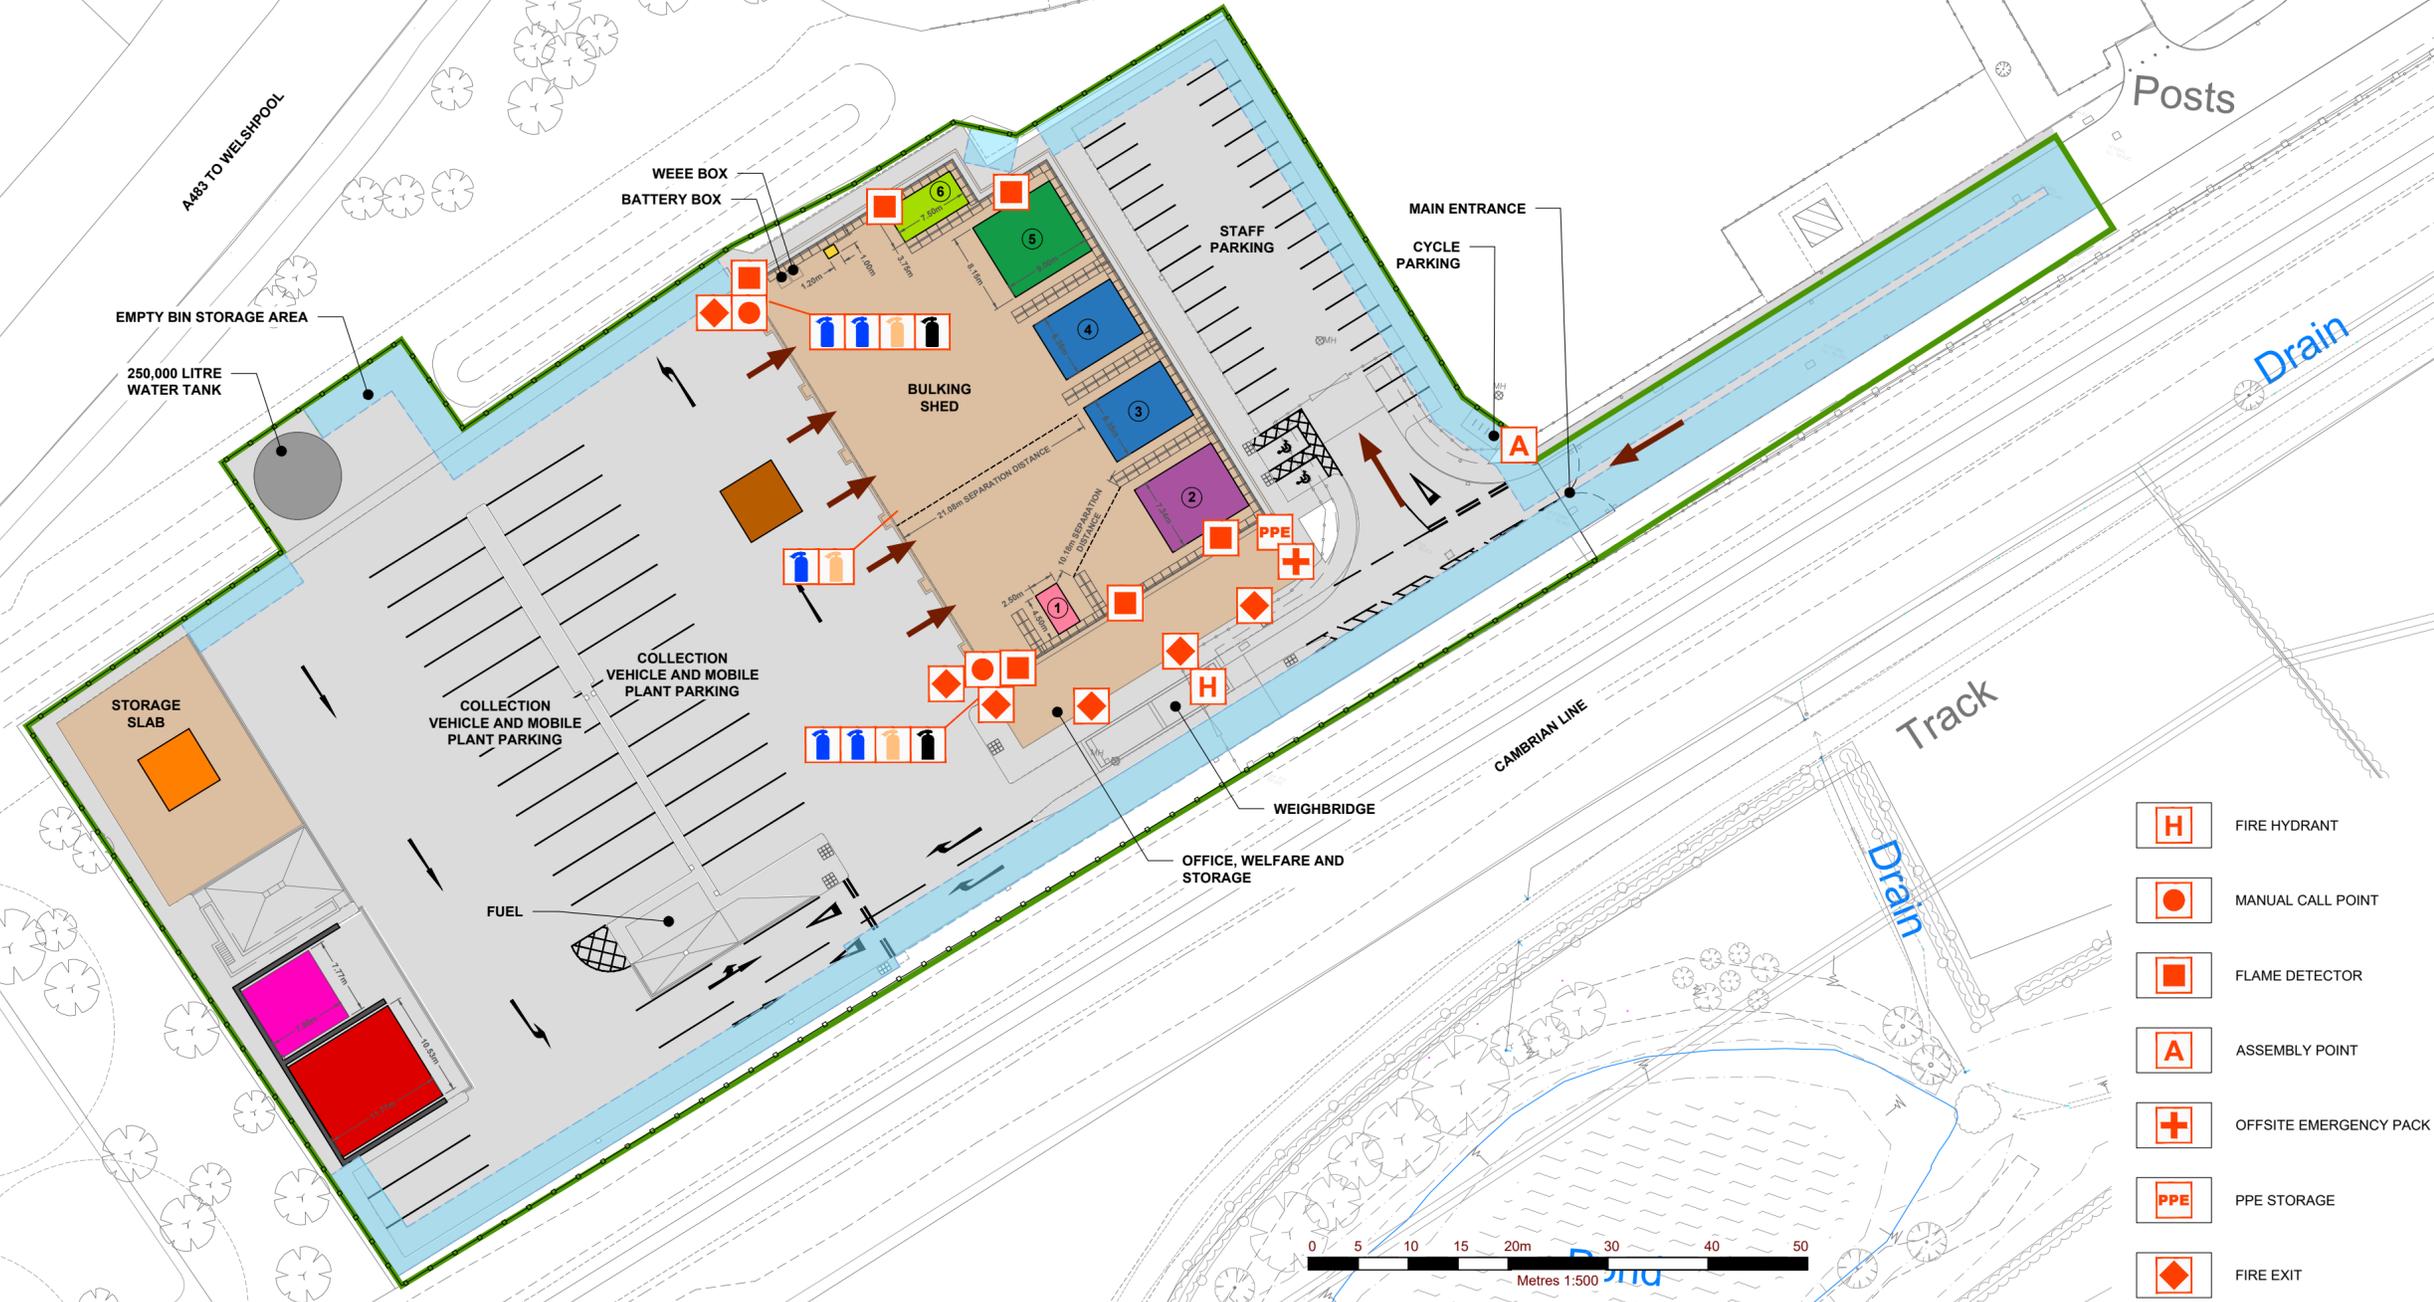

- FIRE HYDRANT
- MANUAL CALL POINT
- FLAME DETECTOR
- ASSEMBLY POINT
- OFFSITE EMERGENCY PACK
- PPE STORAGE
- FIRE EXIT

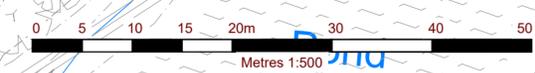

**SLR**  
global environmental solutions

3RD FLOOR  
THE BREW HOUSE  
JACOB STREET  
BRISTOL, BS2 0EQ  
T: 01179 064280  
www.slrconsulting.com

**NORTH POWYS BULKING FACILITY**  
ENVIRONMENTAL PERMIT APPLICATION  
**SITE LAYOUT AND FIRE MANAGEMENT**  
**DRAWING 002**

Scale: 1:500 @ A2 Date: MAY 2022

00798.00038.13.002.6\_SITE\_LAYOUT.dwg

© Crown copyright [and database rights] 2020 0100031673 Expires [20/08/21]

© This drawing and its content are the copyright of SLR Consulting Ltd and may not be reproduced or amended except by prior written permission. SLR Consulting Ltd accepts no liability for any amendments made by other persons.