




LOCATION PLAN




WEST SIDE GENERAL VIEW

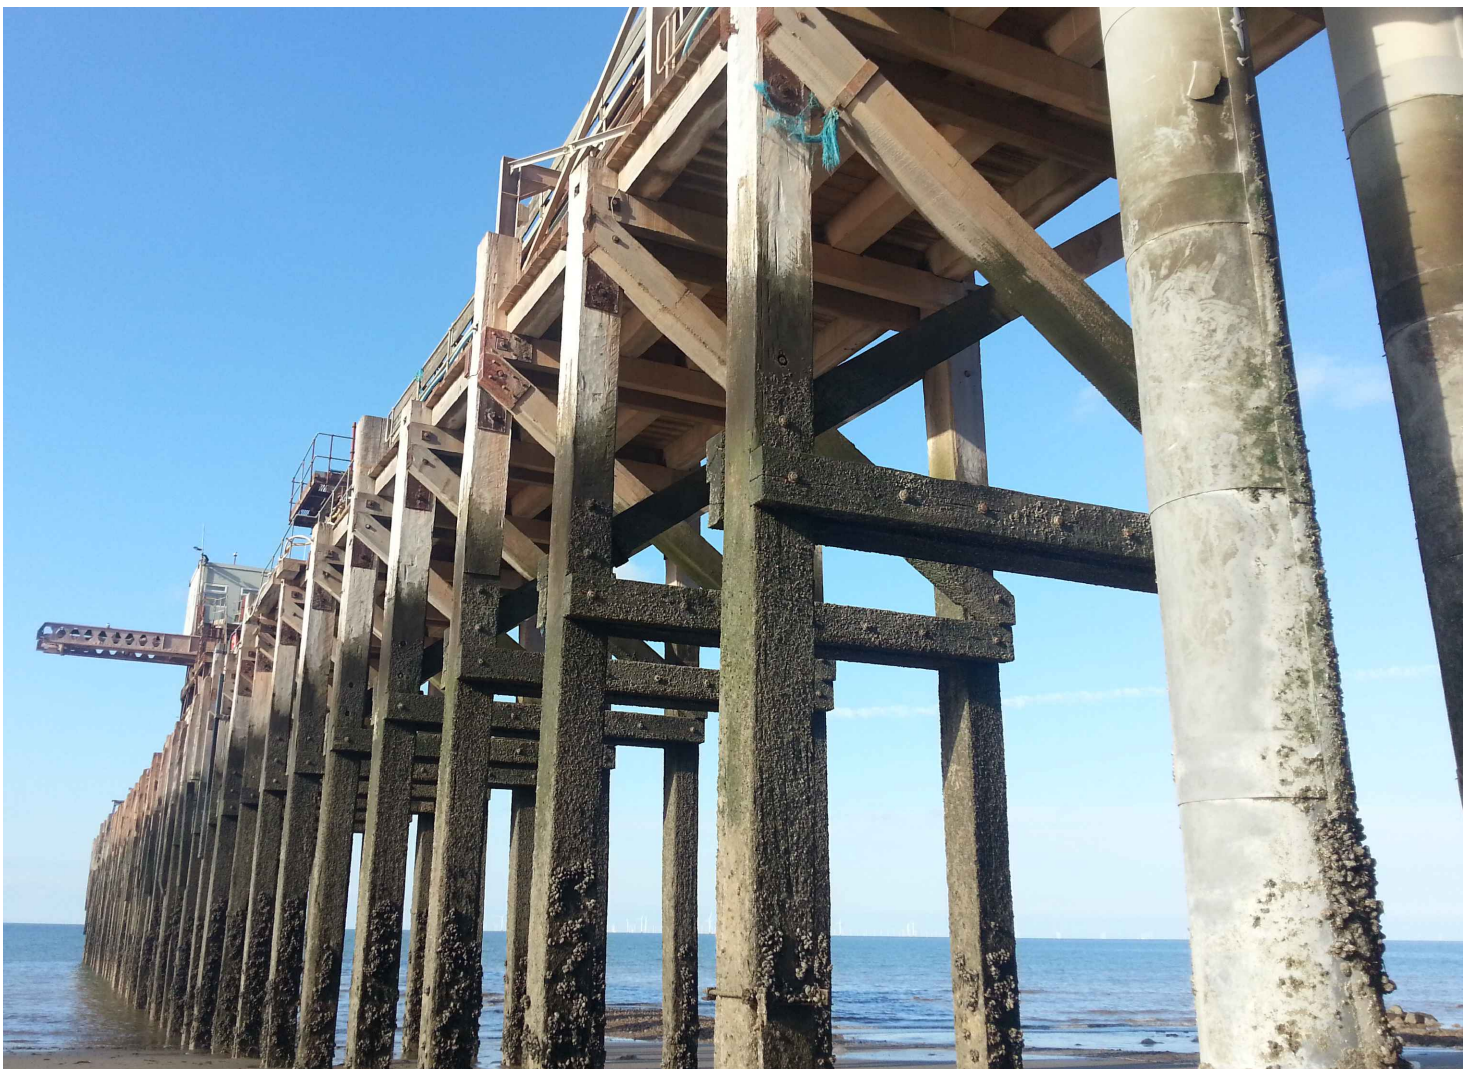

GENERAL VIEW AT LOW TIDE




PLAN VIEW

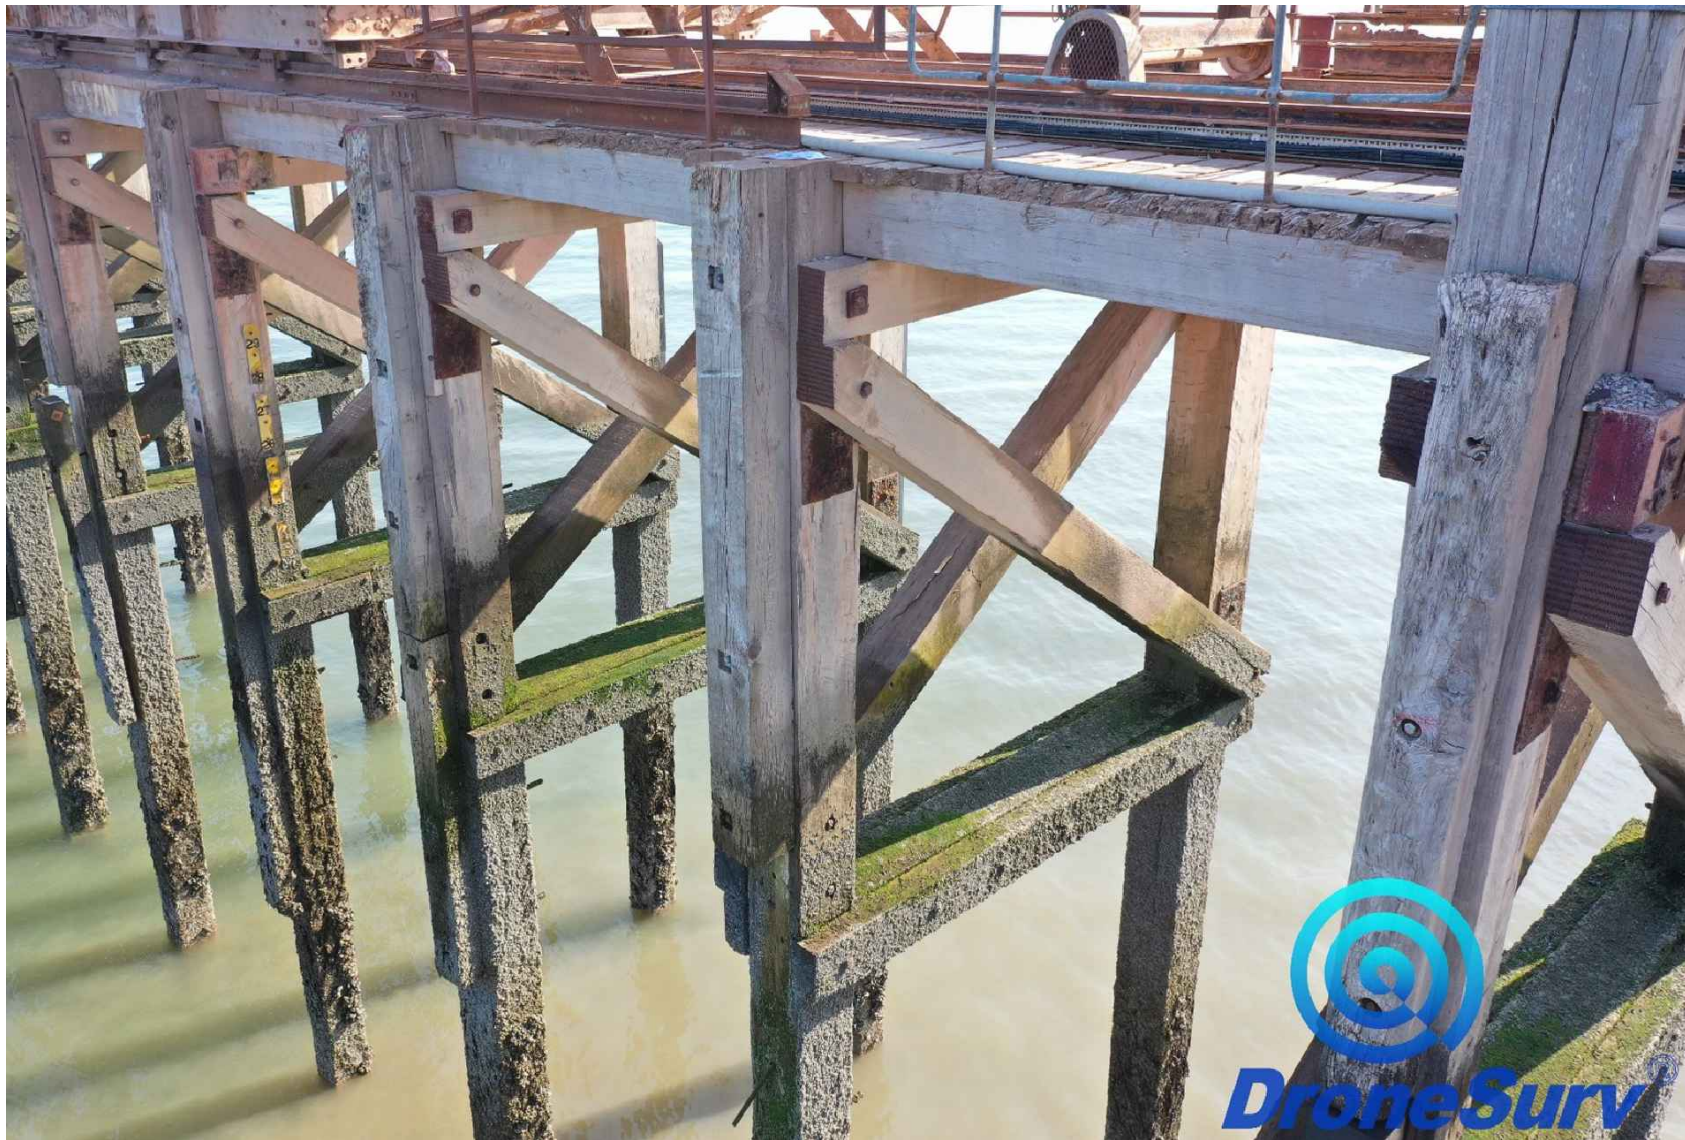

WEST SIDE VIEW ON TYPICAL BAY



TYPICAL BAY VIEW FROM BENEATH

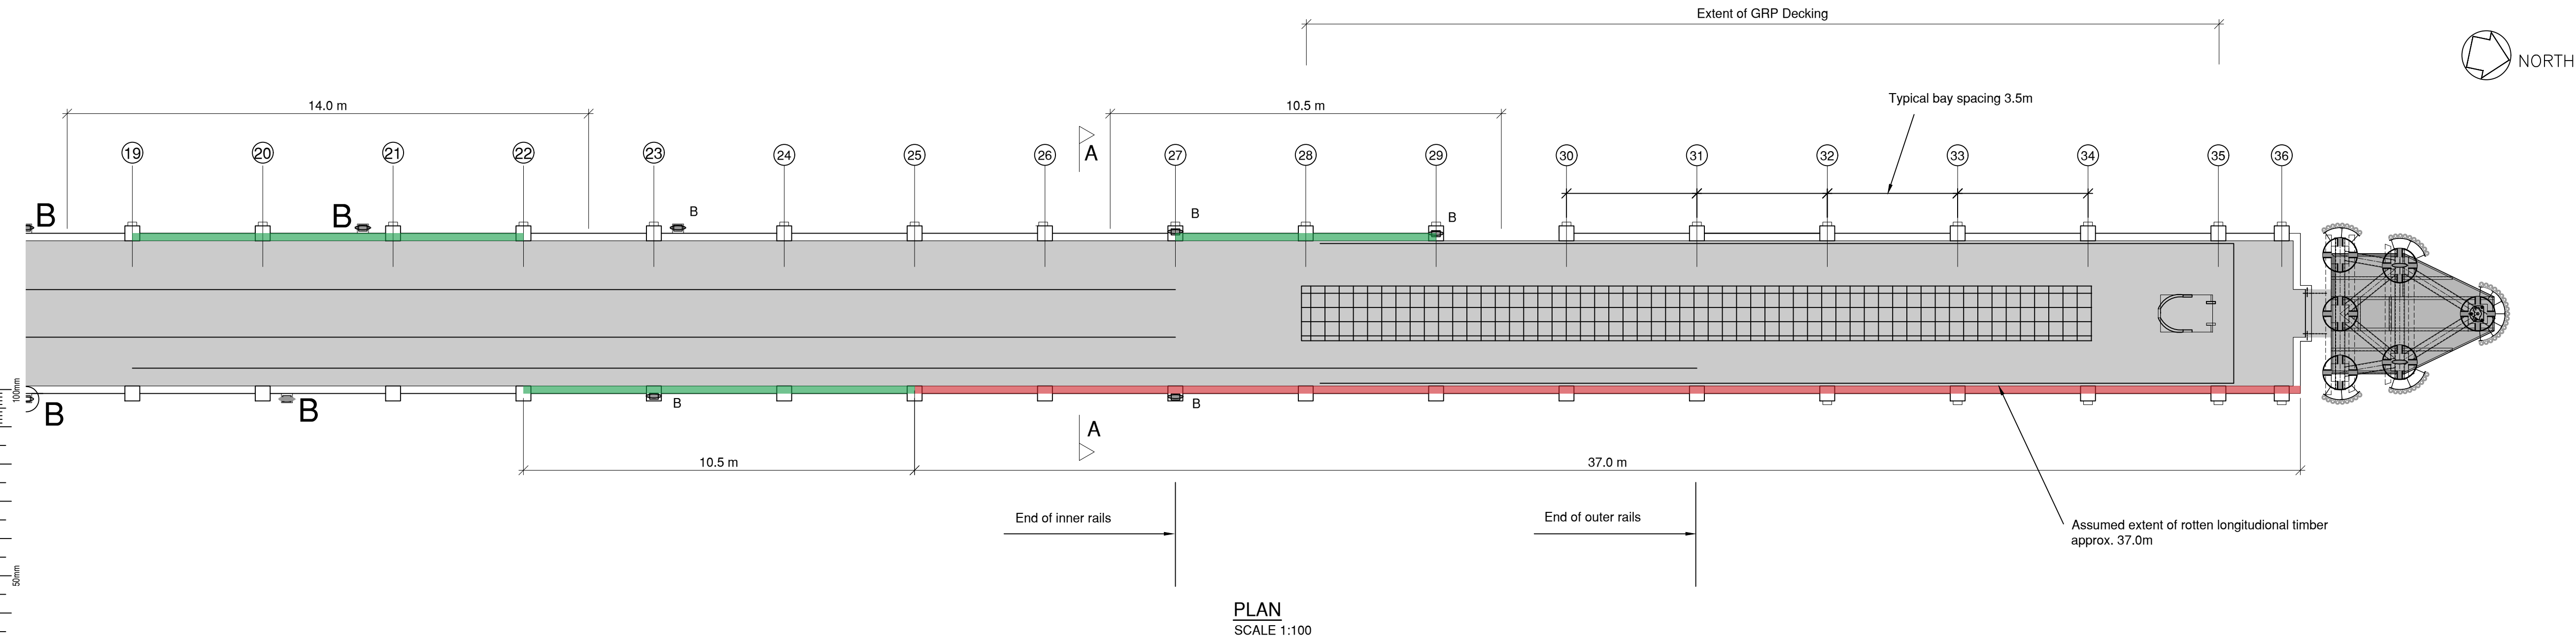

1. FOR GENERAL NOTES AND SPECIFICATION REFER TO DRAWING 215/025/12.

EXTENT OF ROT

BASIC EXTENT OF REPAIR

POSSIBLE EXTRA AREAS OF REPAIR
SUBJECT TO SITE INSPECTION

A	08/03/23	Initial issue.	KW	JFH	JFH
-	18/11/22	Initial issue.	KW	JFH	JFH
Rev'n	Date	Description	Drawn	Chk'd	App'd

Status PRELIMINARY



**HAYDN
EVANS**

31 to 37 St Helens Street,
Ipswich, IP4 2JL

01473 236550
www.haydnevans.co.uk
mail@evansconsult.co.uk



RAYNES JETTY
TIMBER DECK ROT

LOCATION AND GENERAL
ARRANGEMENT

Scale A1 @ AS SHOWN	Drawn RT	Checked JFH	Approved JFH	Date MARCH 2021
Drawing no. 215/025/10	Revision A			