




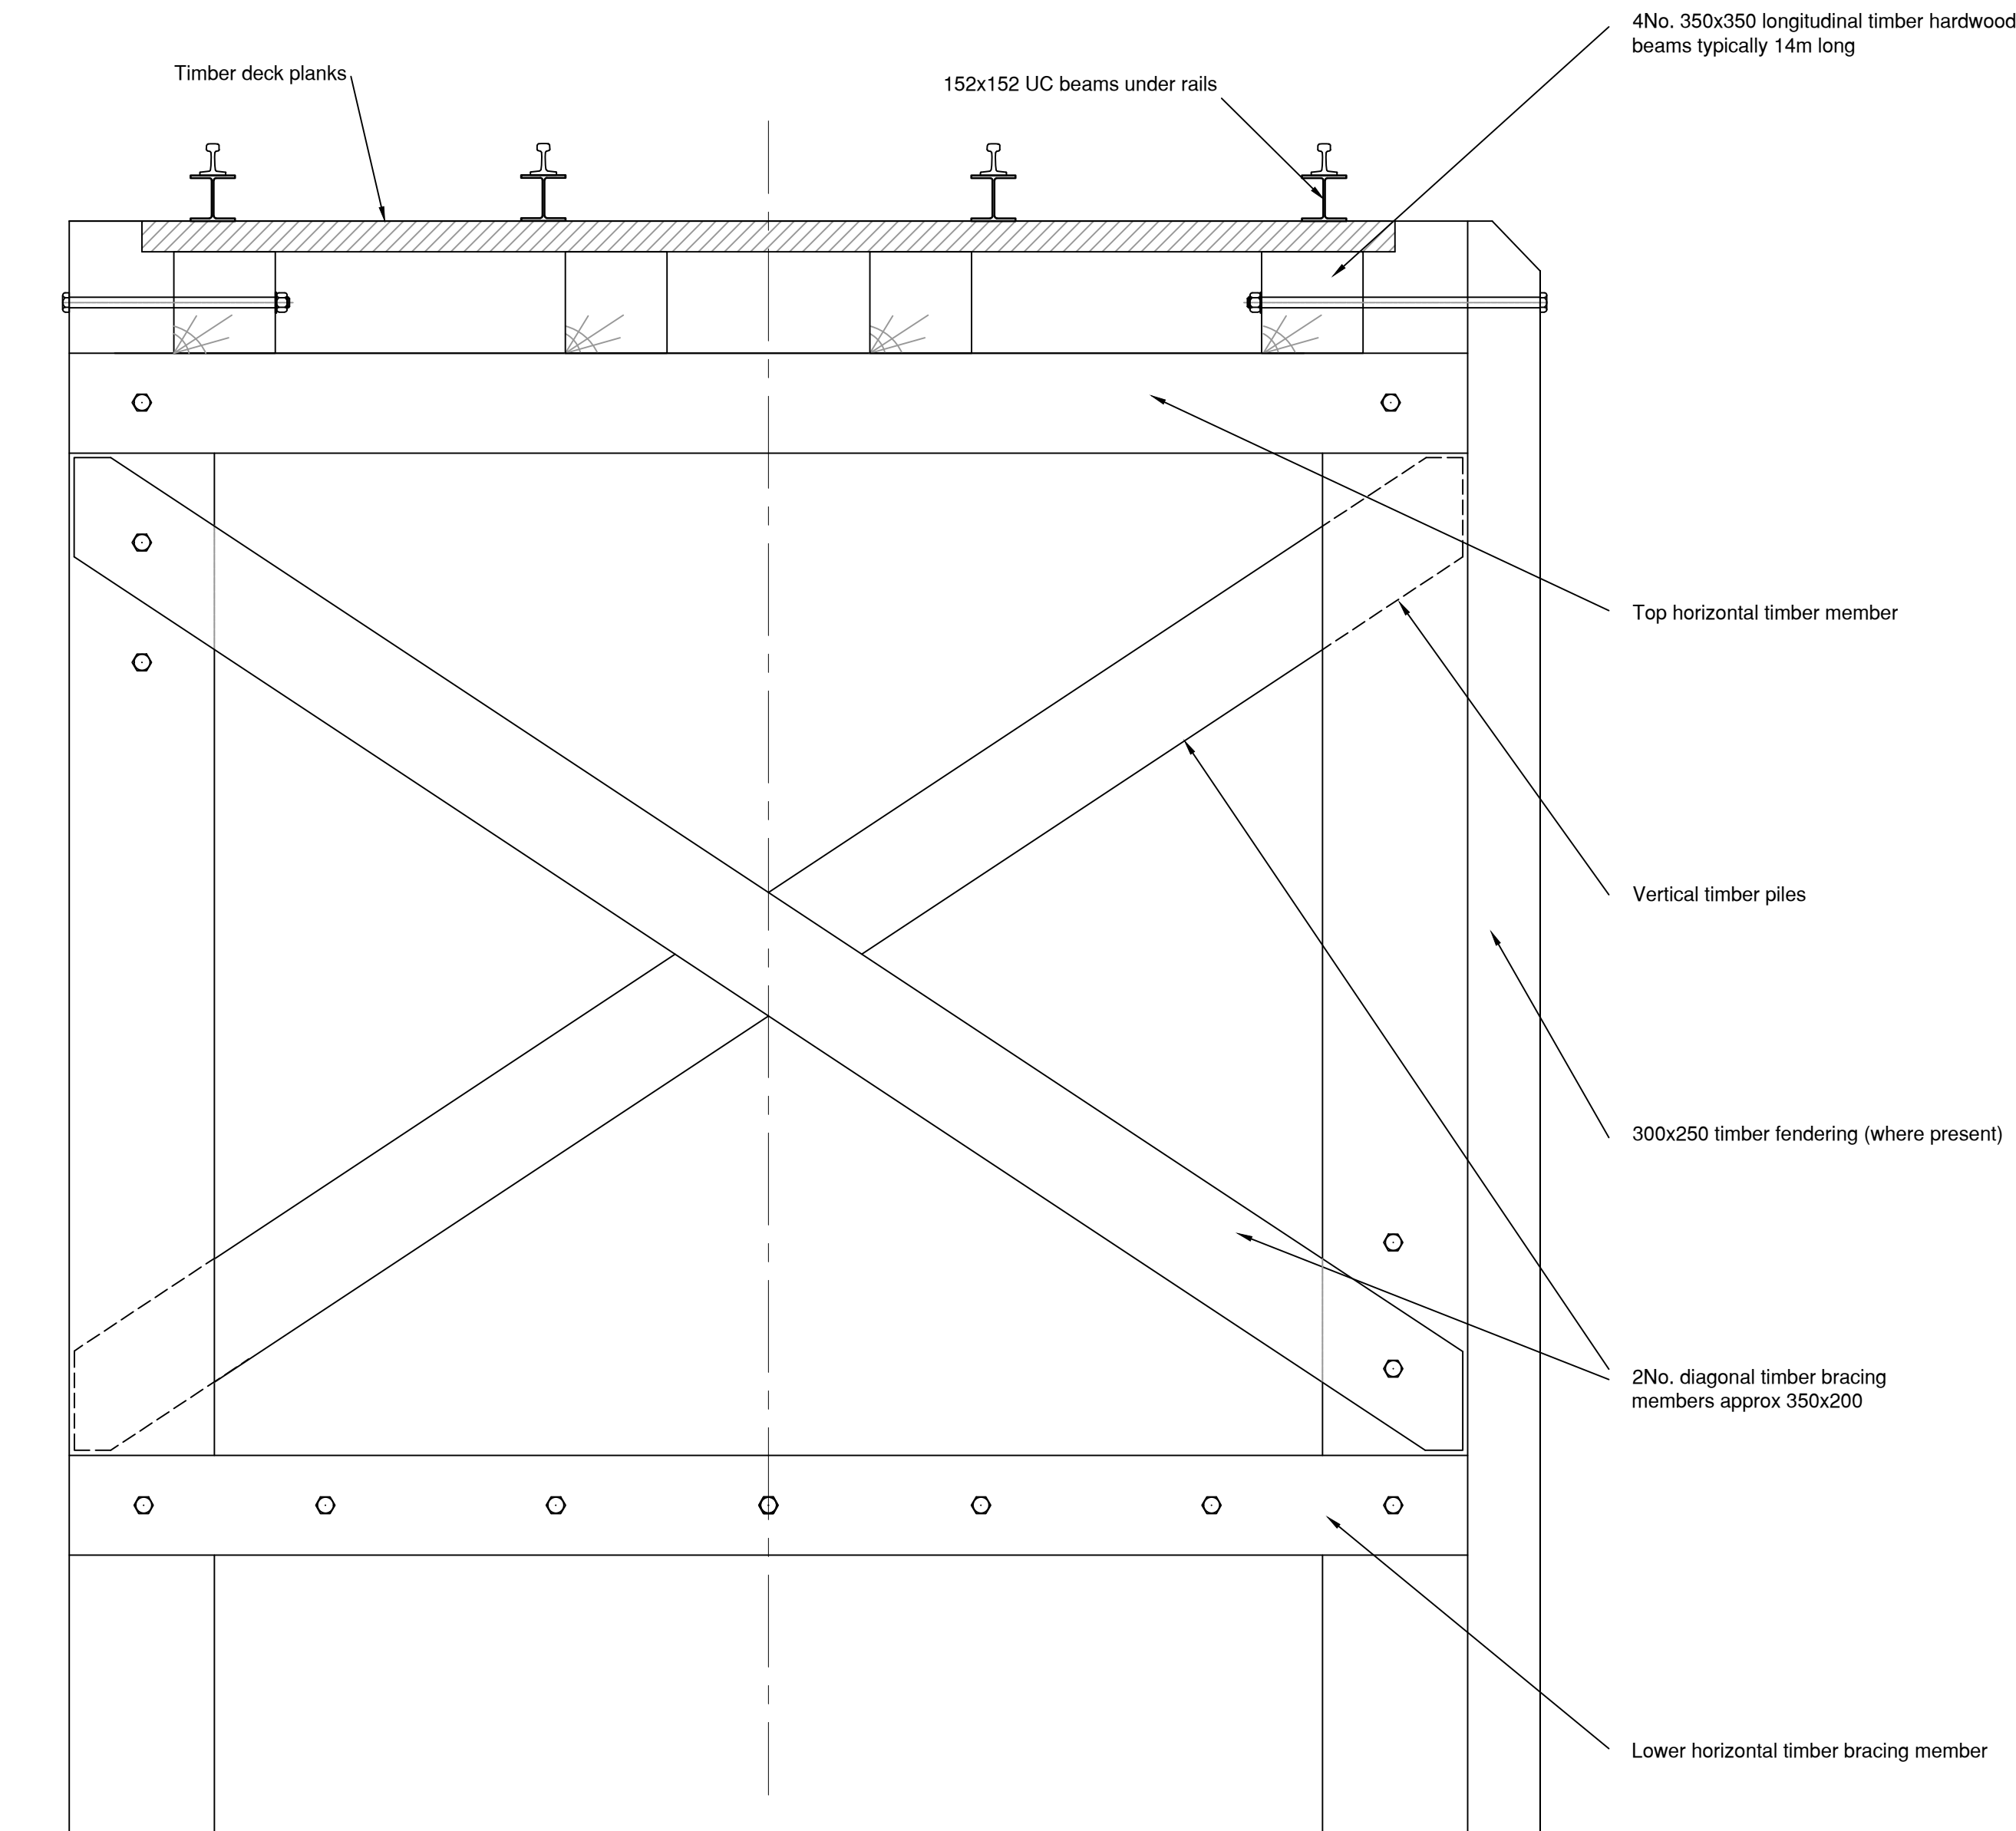

TYPICAL SECTION A-A  
Scale 1:20

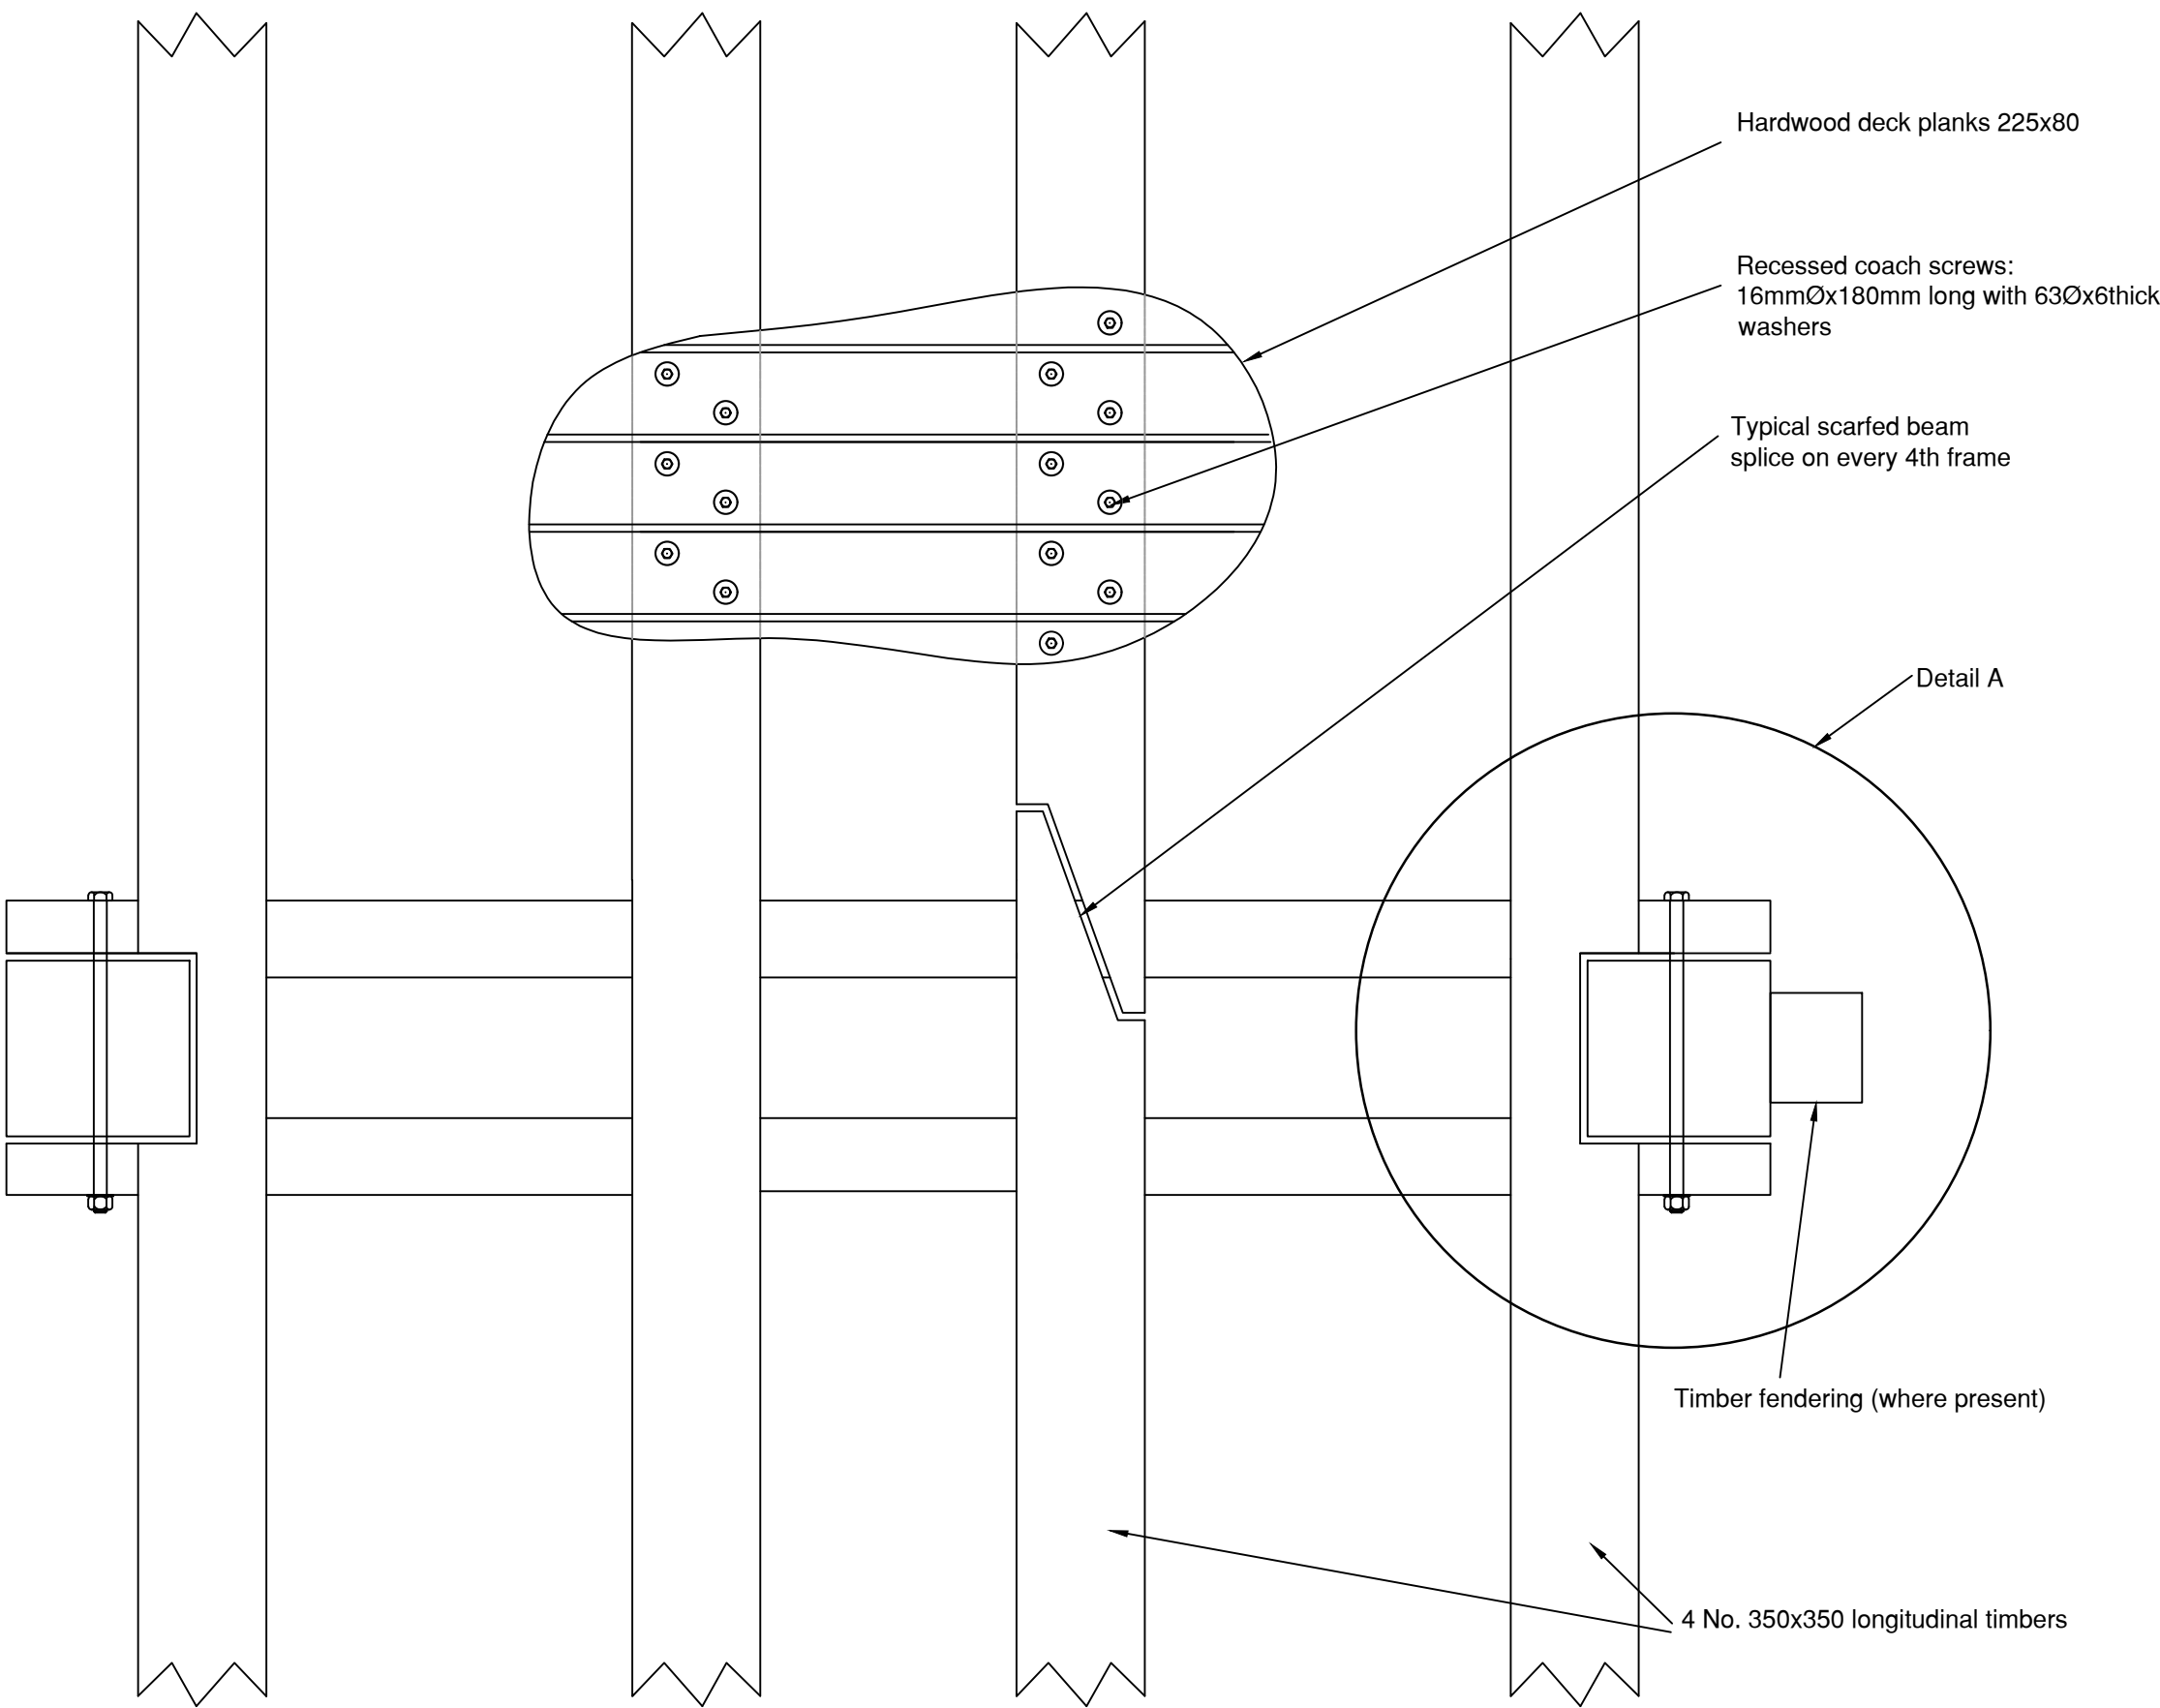

PLAN  
Scale 1:20

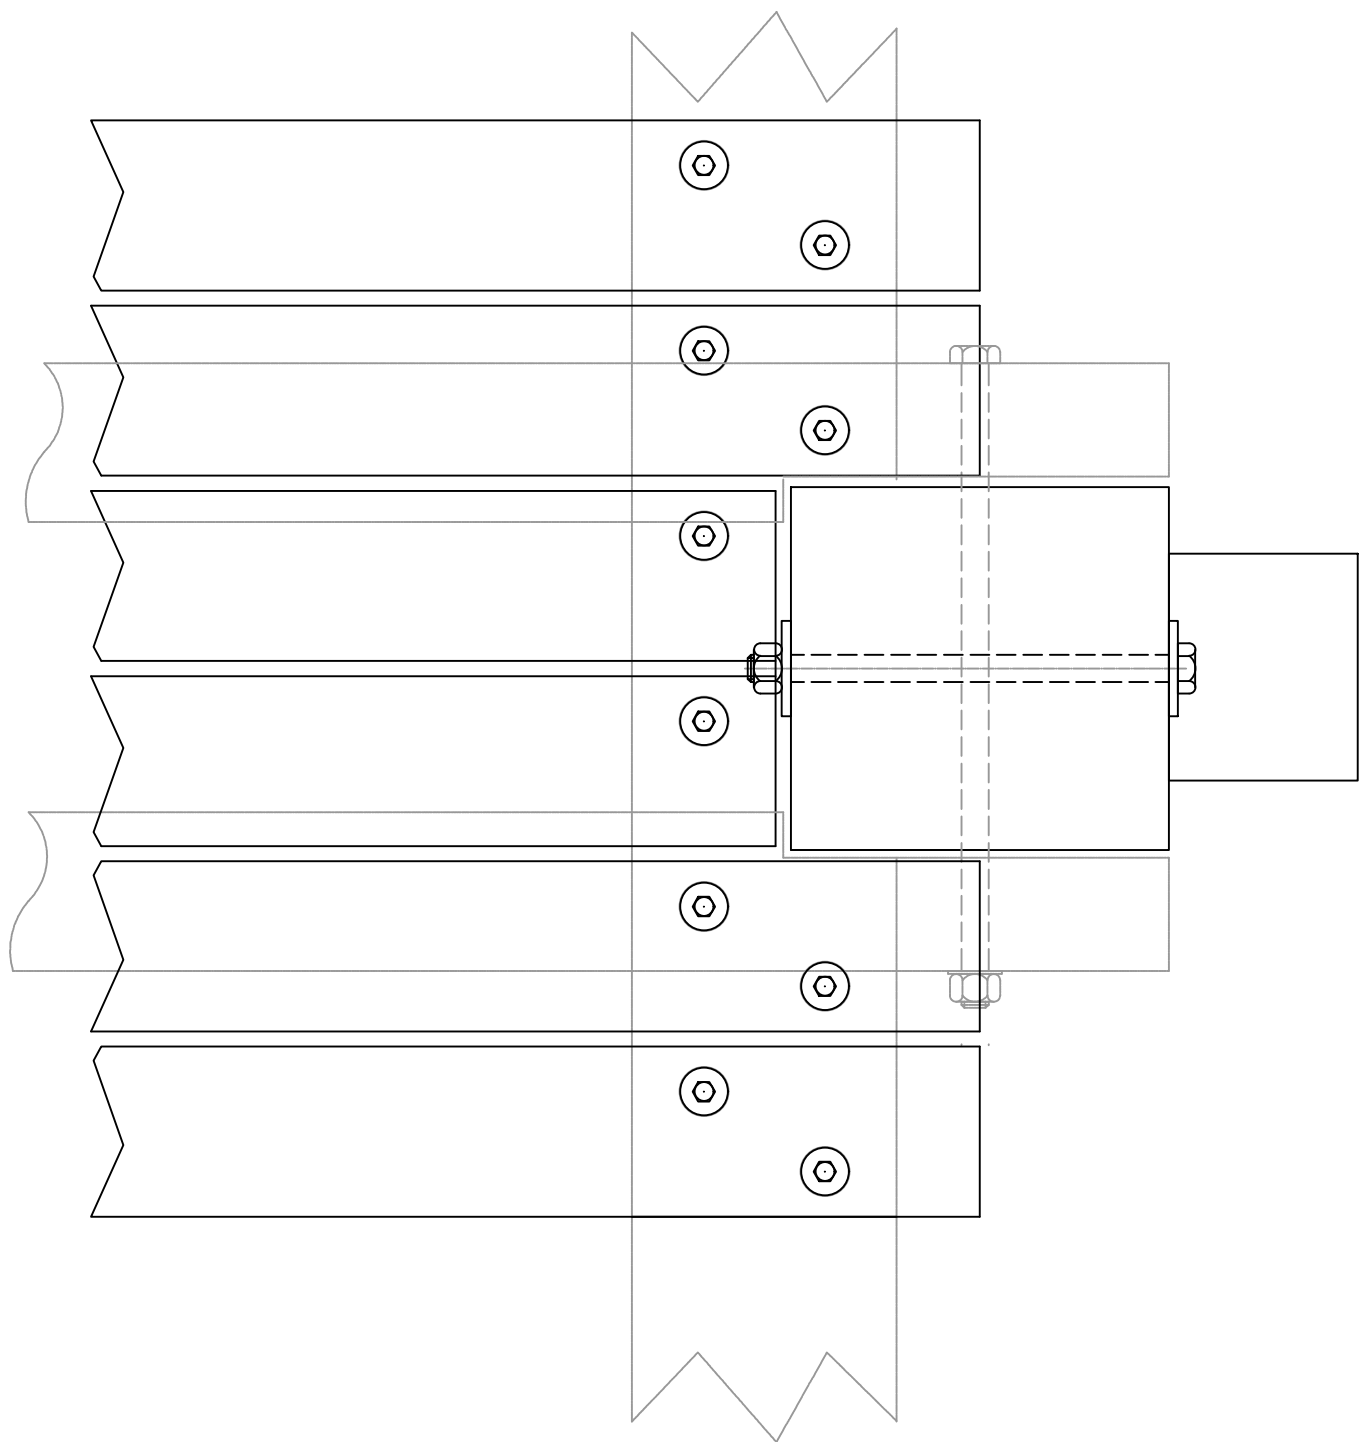

DETAIL-A  
Scale 1:10

1. FOR GENERAL NOTES AND SPECIFICATION REFER TO DRAWING 215/025/12.

|       |          |                |       |       |       |
|-------|----------|----------------|-------|-------|-------|
| -     | 18/11/22 | Initial issue. | KW    | JFH   | JFH   |
| Rev'n | Date     | Description    | Drawn | Chk'd | App'd |

Status PRELIMINARY



**HAYDN  
EVANS**

31 to 37 St Helens Street,  
Ipswich, IP4 2JL

01473 236550  
www.haydnevans.co.uk  
mail@evansconsult.co.uk



Project  
RAYNES JETTY  
TIMBER DECK ROT

Drawing title  
EXISTING TYPICAL DETAILS

|                          |             |                |                 |                  |
|--------------------------|-------------|----------------|-----------------|------------------|
| Scale:<br>A1 @ 1:10,1:20 | Drawn<br>KW | Checked<br>JFH | Approved<br>JFH | Date<br>SEP 2022 |
|--------------------------|-------------|----------------|-----------------|------------------|

|                           |               |
|---------------------------|---------------|
| Drawing no.<br>215/025/11 | Revision<br>- |
|---------------------------|---------------|