


416.V00798.00039.13.002B.1\_SITE\_SETTING\_NAT&CULT.dwg



LEGEND

- ENVIRONMENTAL PERMIT BOUNDARY
- 1km OFFSET BOUNDARY
- 2km OFFSET BOUNDARY
- LISTED BUILDING
- ANCIENT WOODLAND
- SCHEDULED MONUMENT
- NATIONAL PARK
- SPECIAL AREA OF CONSERVATION (SAC)
- SITE OF SPECIAL SCIENTIFIC INTEREST (SSSI)

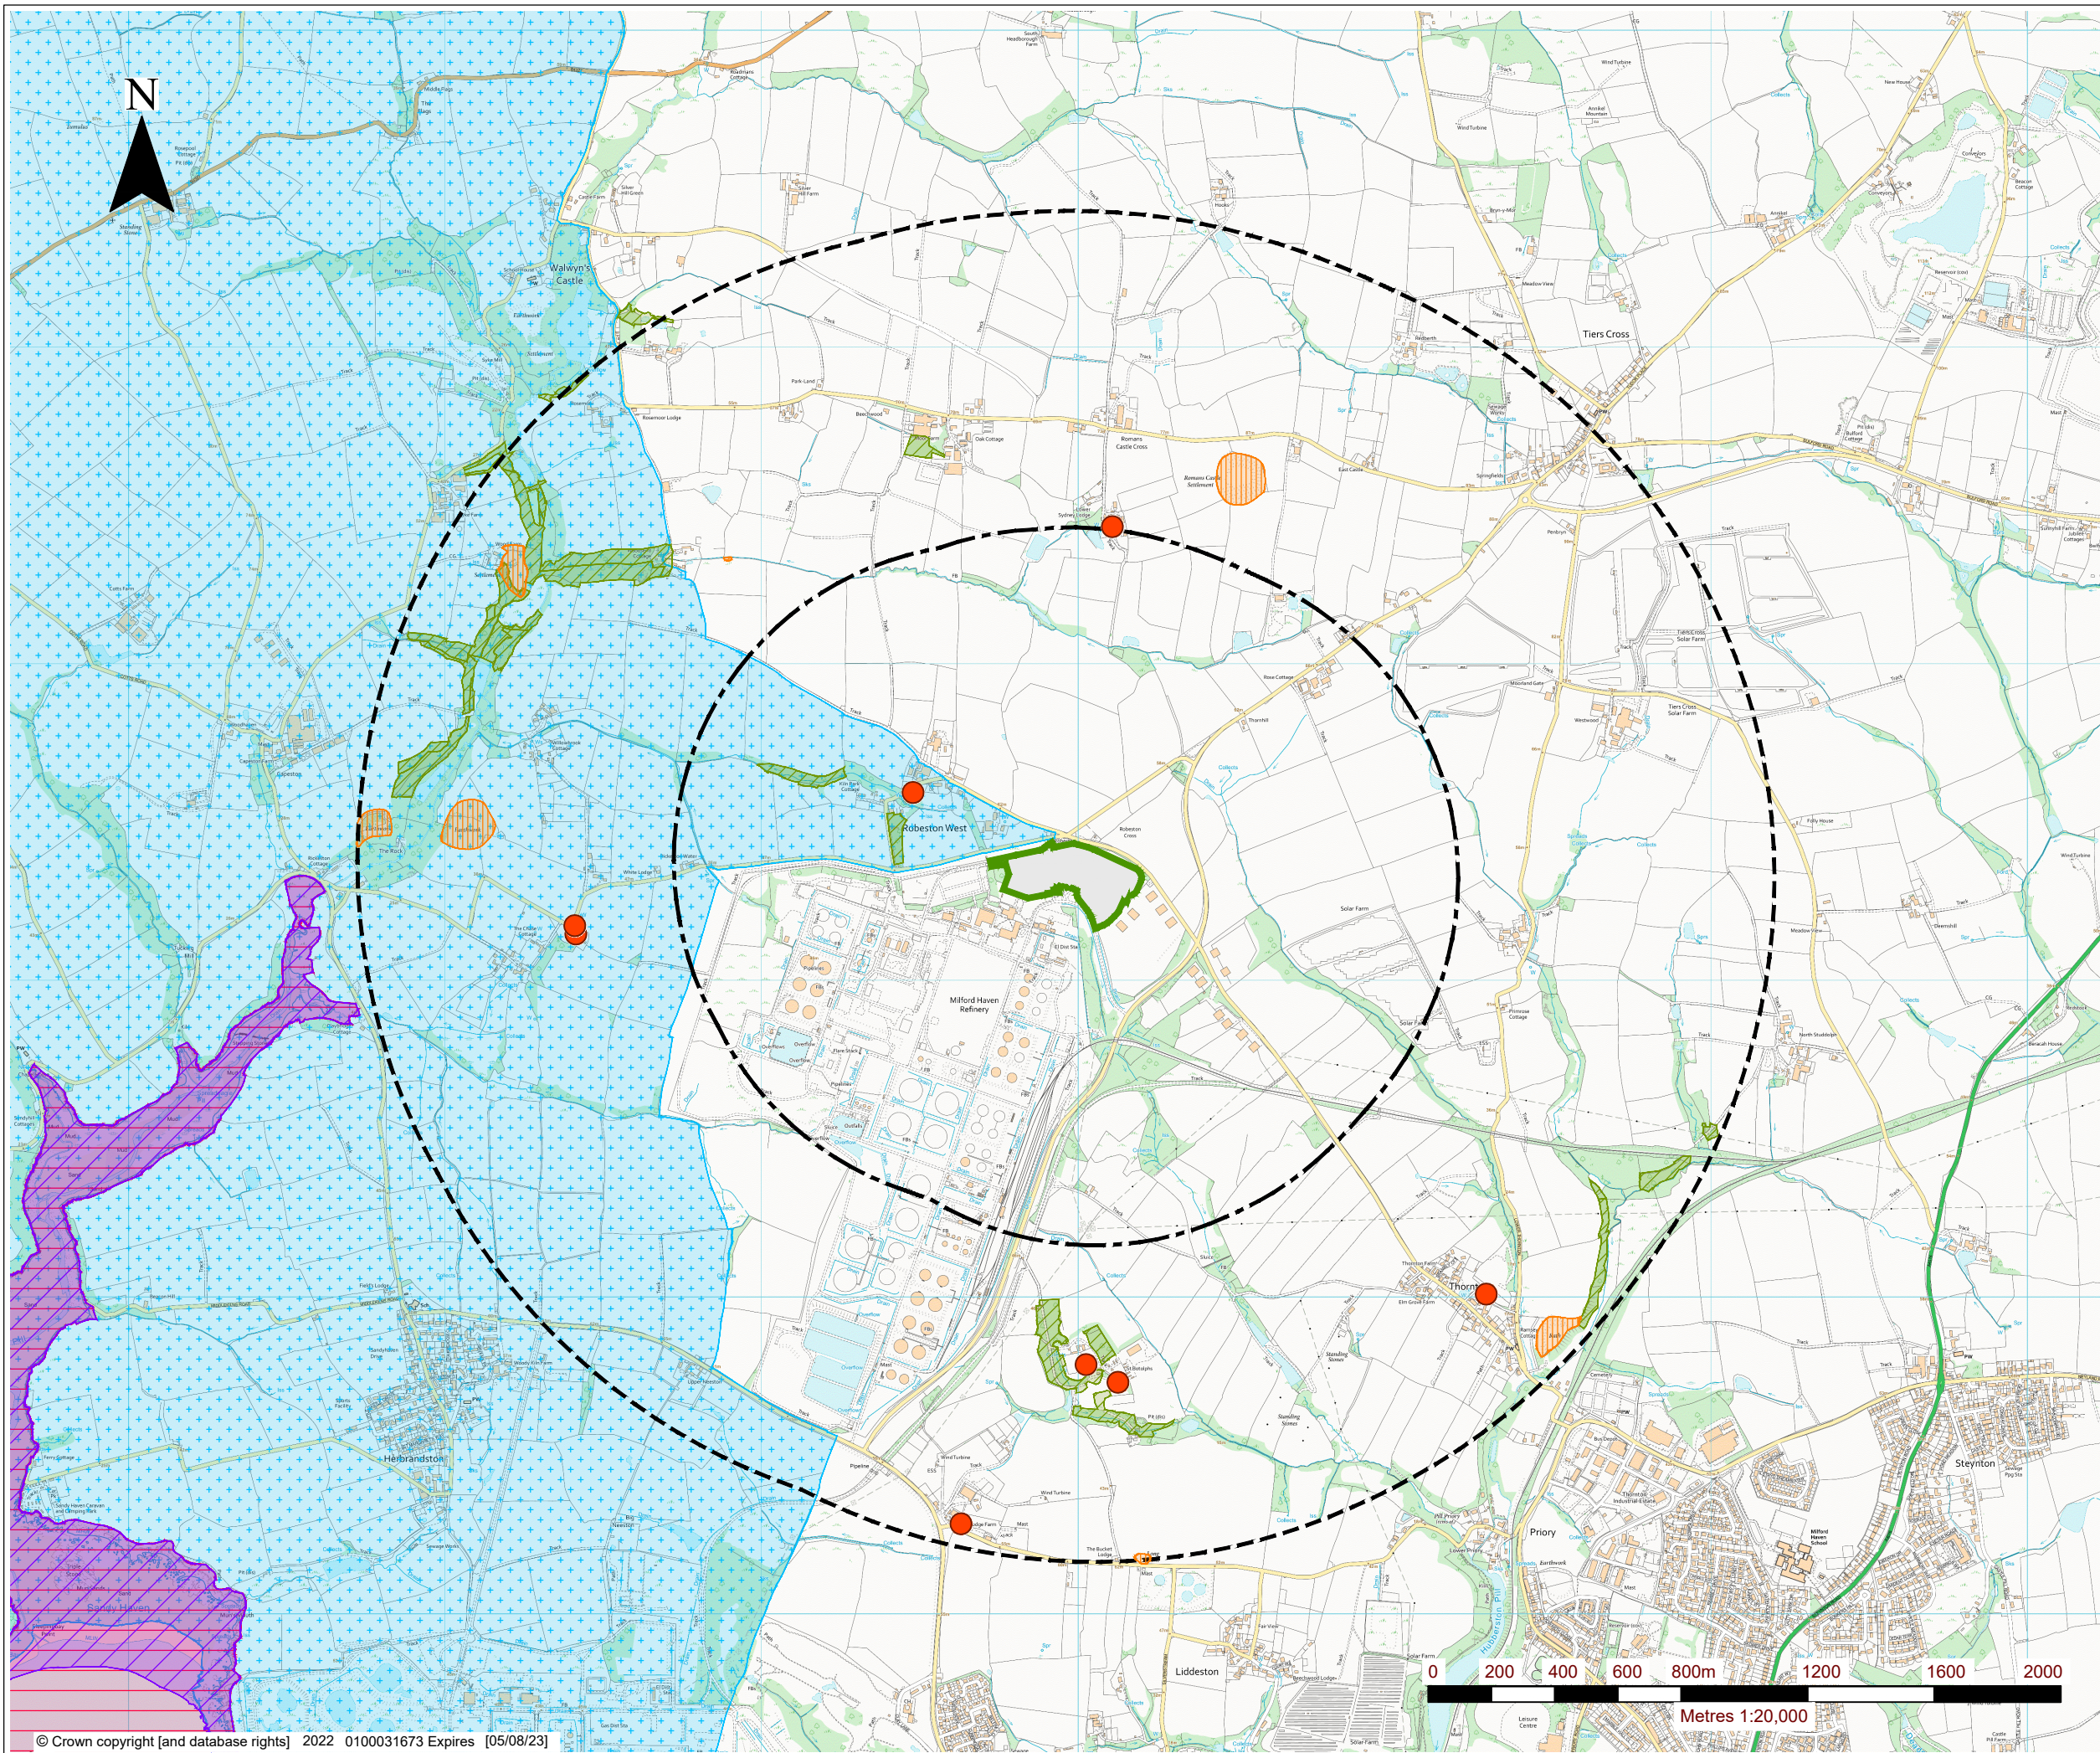

3RD FLOOR  
THE BREW HOUSE  
JACOB STREET  
BRISTOL, BS2 0EQ  
T: 01179 064280  
www.slrconsulting.com

PEMBROKESHIRE COUNTY COUNCIL  
ECO PARK

ENVIRONMENTAL PERMIT  
APPLICATION

ENVIRONMENTAL SITE SETTING  
NATURAL AND CULTURAL  
HERITAGE

DRAWING 002B

Scale  
1:20,000 @ A3

Date  
MAY 2023