


416.V00798.00039.13.002A.1_SITE_SETTING_RECIP.dwg

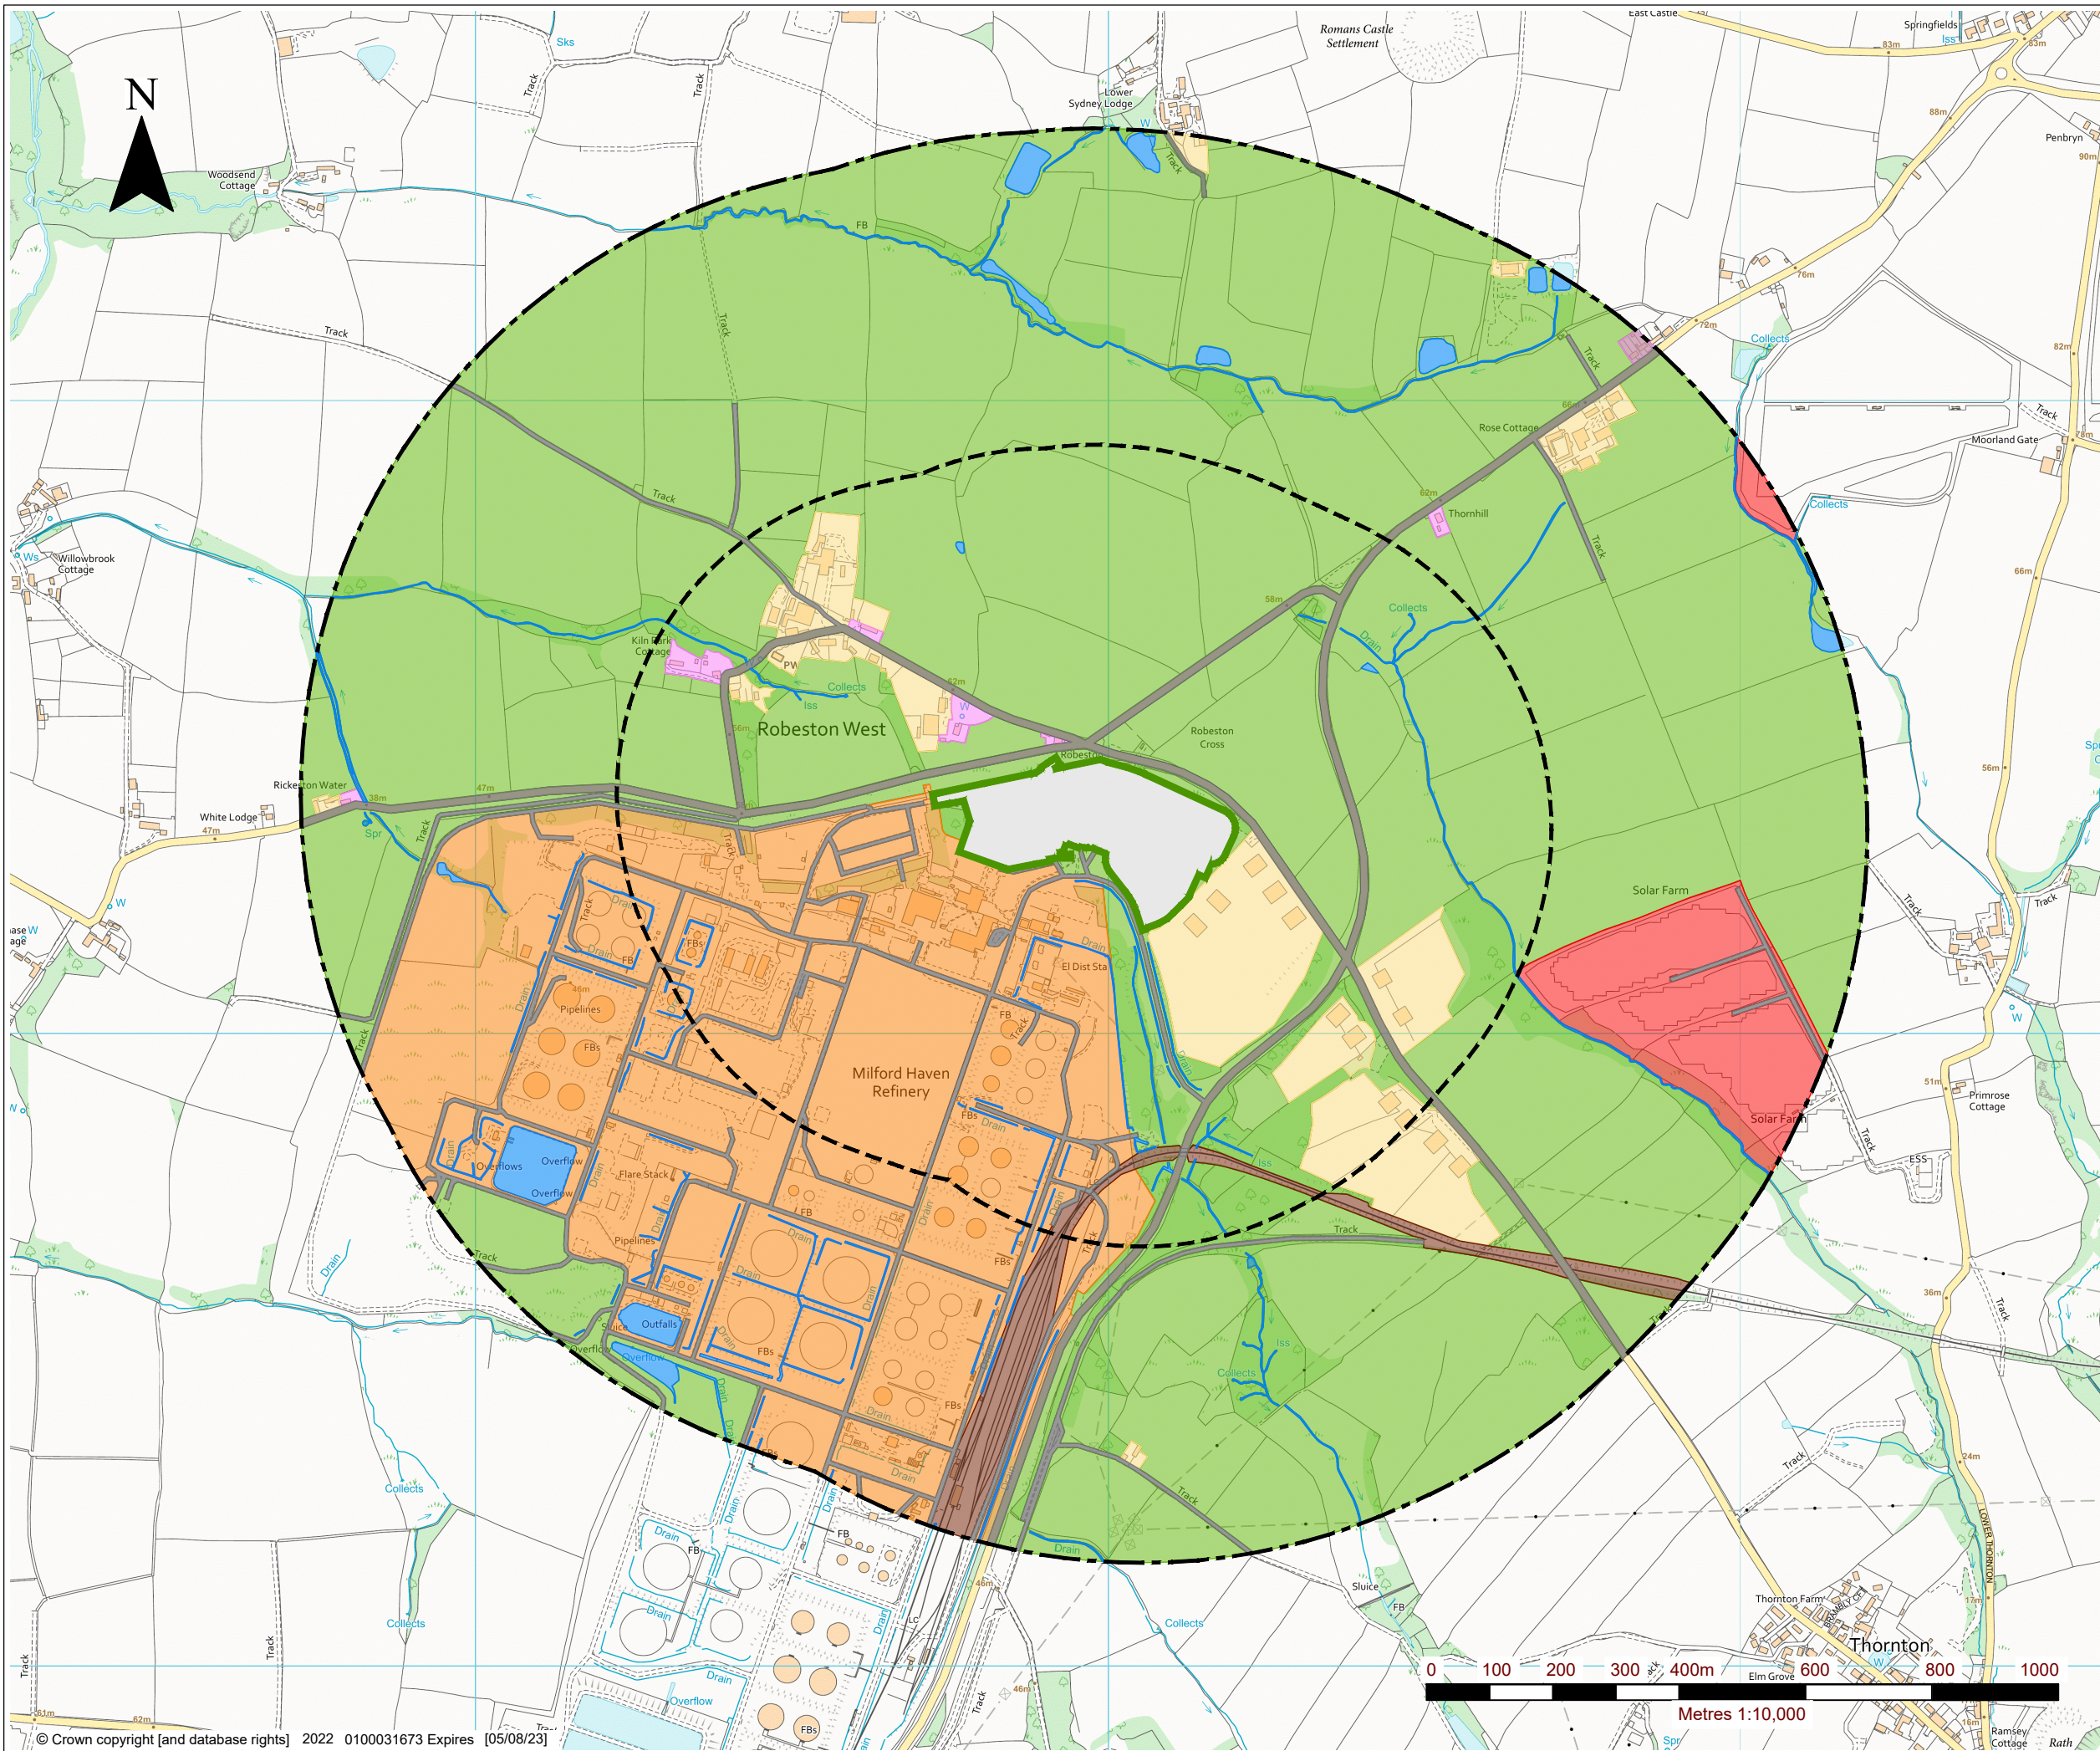

LEGEND

- ENVIRONMENTAL PERMIT BOUNDARY
- 500m OFFSET BOUNDARY
- 1km OFFSET BOUNDARY
- COMMERCIAL / INDUSTRIAL
- RESIDENTIAL
- LOCAL ROAD NETWORK
- OPEN WATER / DITCHES
- WOODLAND / OPEN GROUND/ AGRICULTURAL
- SOLAR FARM
- FARM / AGRICULTURAL BUILDING
- RAILWAY LINE

wrap
Cymru

SLR

3RD FLOOR
THE BREW HOUSE
JACOB STREET
BRISTOL, BS2 0EQ
T: 01179 064280
www.slrconsulting.com

**PEMBROKESHIRE COUNTY COUNCIL
ECO PARK**

**ENVIRONMENTAL PERMIT
APPLICATION**

**ENVIRONMENTAL SITE SETTING
LOCAL RECEPTORS**

DRAWING 002A

Scale
1:10,000 @ A3

Date
MAY 2023