



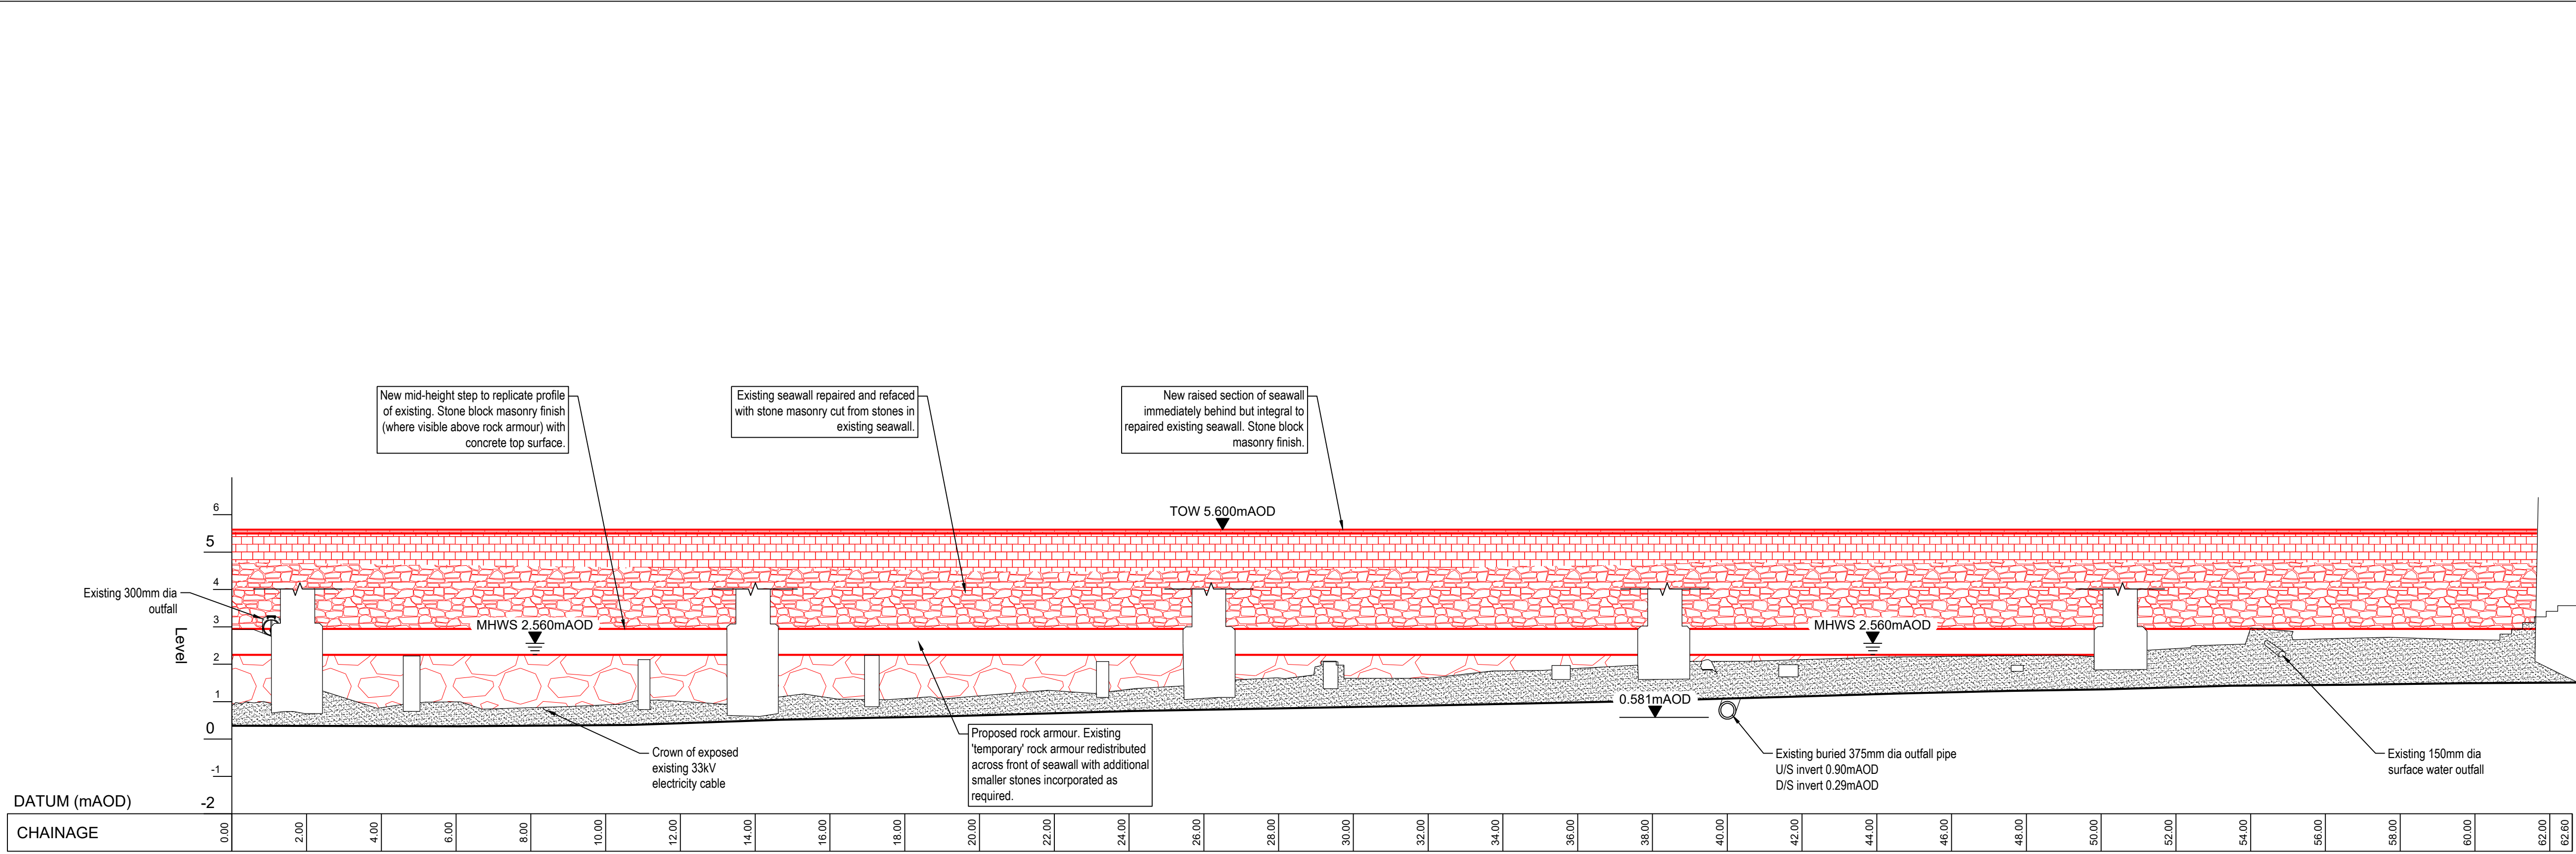


ELEVATION 1-1 ON SEAWALL
SCALE: 1:100


Arrangement TBC

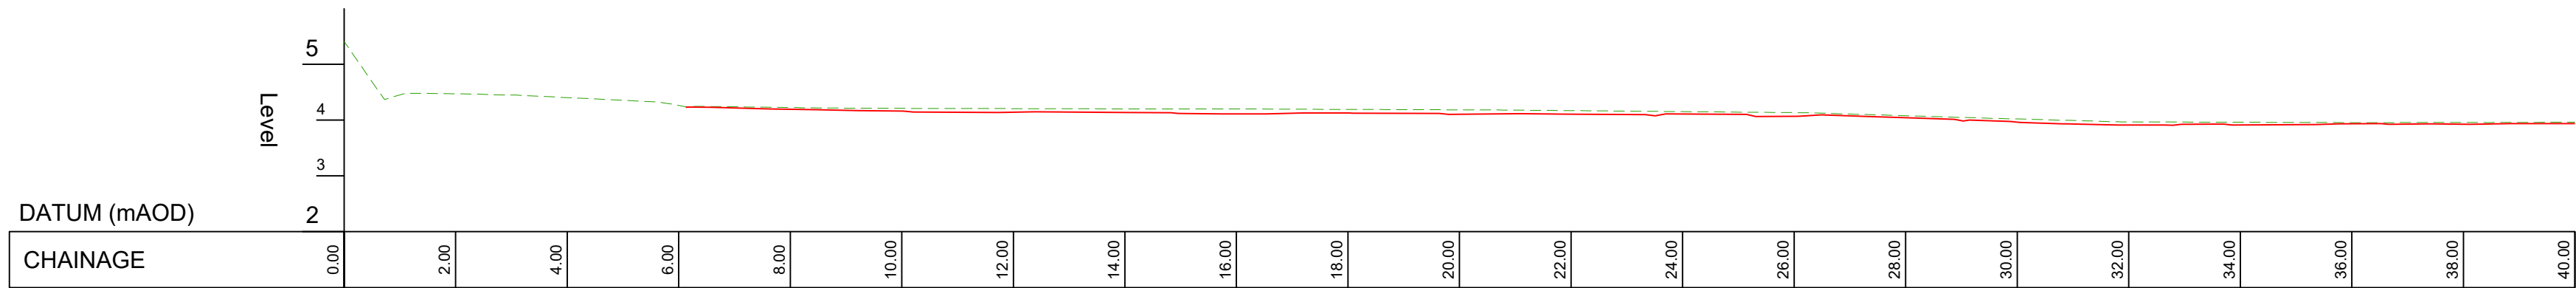

ELEVATION 2-2 ON SETBACK WALL (CH 0M - 40M)
SCALE: 1:100

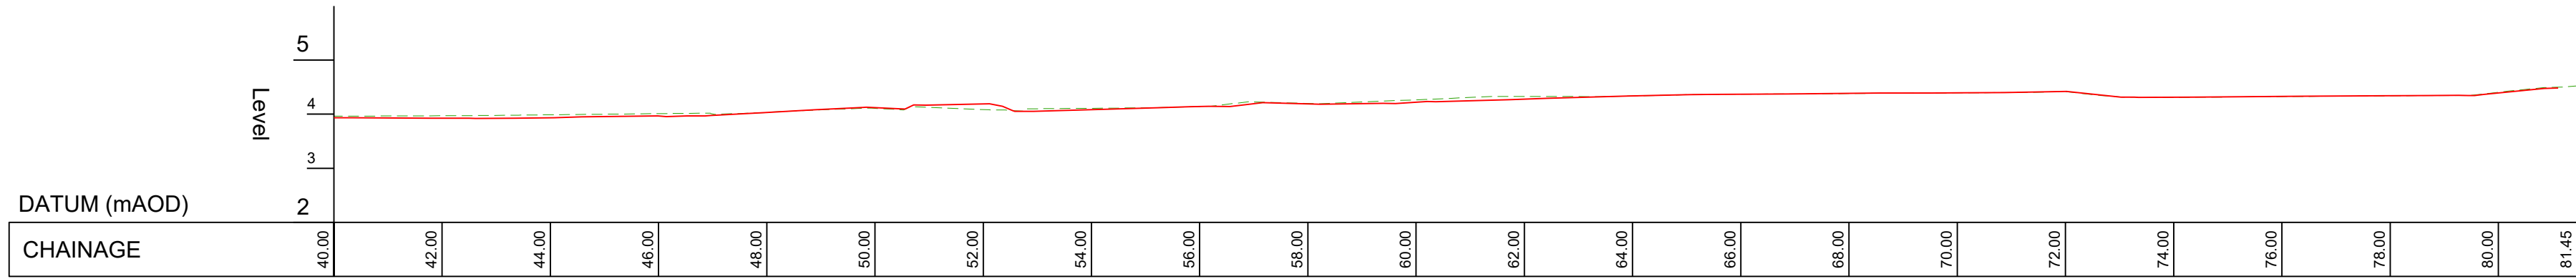

ELEVATION 2-2 ON SETBACK WALL (CH 40M - 81M END)
SCALE: 1:100

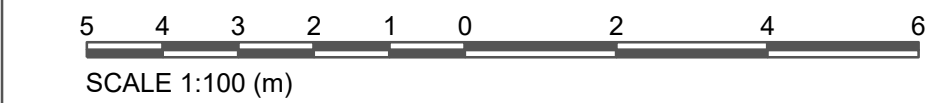

A1

Nodiadau / Notes

1. All dimensions are in millimetres unless noted otherwise.
2. All levels are in metres relative to ordnance datum Newlyn (mAOD) unless noted otherwise.
3. All coordinates are in metres relative to ordnance survey national grid.
4. Do not scale from this drawing. all dimensions must be checked / verified on site.
5. Refer to PN224427 Barmouth Viaduct Gardens Factual Report on Ground Investigation, Geotechnics (February 2023).

Reference Drawings

285699-ARP-XX-DR-GEN-100
285699-ARP-XX-DR-GEN-110
285699-ARP-XX-DR-GEN-120
285699-ARP-XX-DR-GEN-150
285699-ARP-XX-DR-GEN-170

Hanes Fersiwn / Version History

P02	31.05.23	CF	JB	BM
WORK IN PROGRESS				
P01	07.03.23	CF	JB	BM
WORK IN PROGRESS				
Rev	Date	By	Chkd	Appd

ARUP

4 Pierhead Street
Caerdydd / Cardiff
CF10 4QP
Tel +44 029 2047 3727
www.arup.com

Cleient / Client



Enw a Rhif y Proiect Cynwng Gwynedd / Gynedd Council Project Name and Number

Cynllun arfordirol Gerddi Traphont

Viaduct Gardens Coastal Scheme

Telll Luniad / Drawing Title

Planning Application
Proposed Seawall and Setback Wall
Elevations

Graddfa yn A1 / Scale at A1

AS SHOWN @ A1

Rhan / Role

Civil Engineer

Addasrwydd / Suitability

For Information

Rhif y Proiect Arup / Arup Project Number

285699-00

Rhif y Luniad / Drawing Number

285699-ARP-XX-DR-GEN-170