


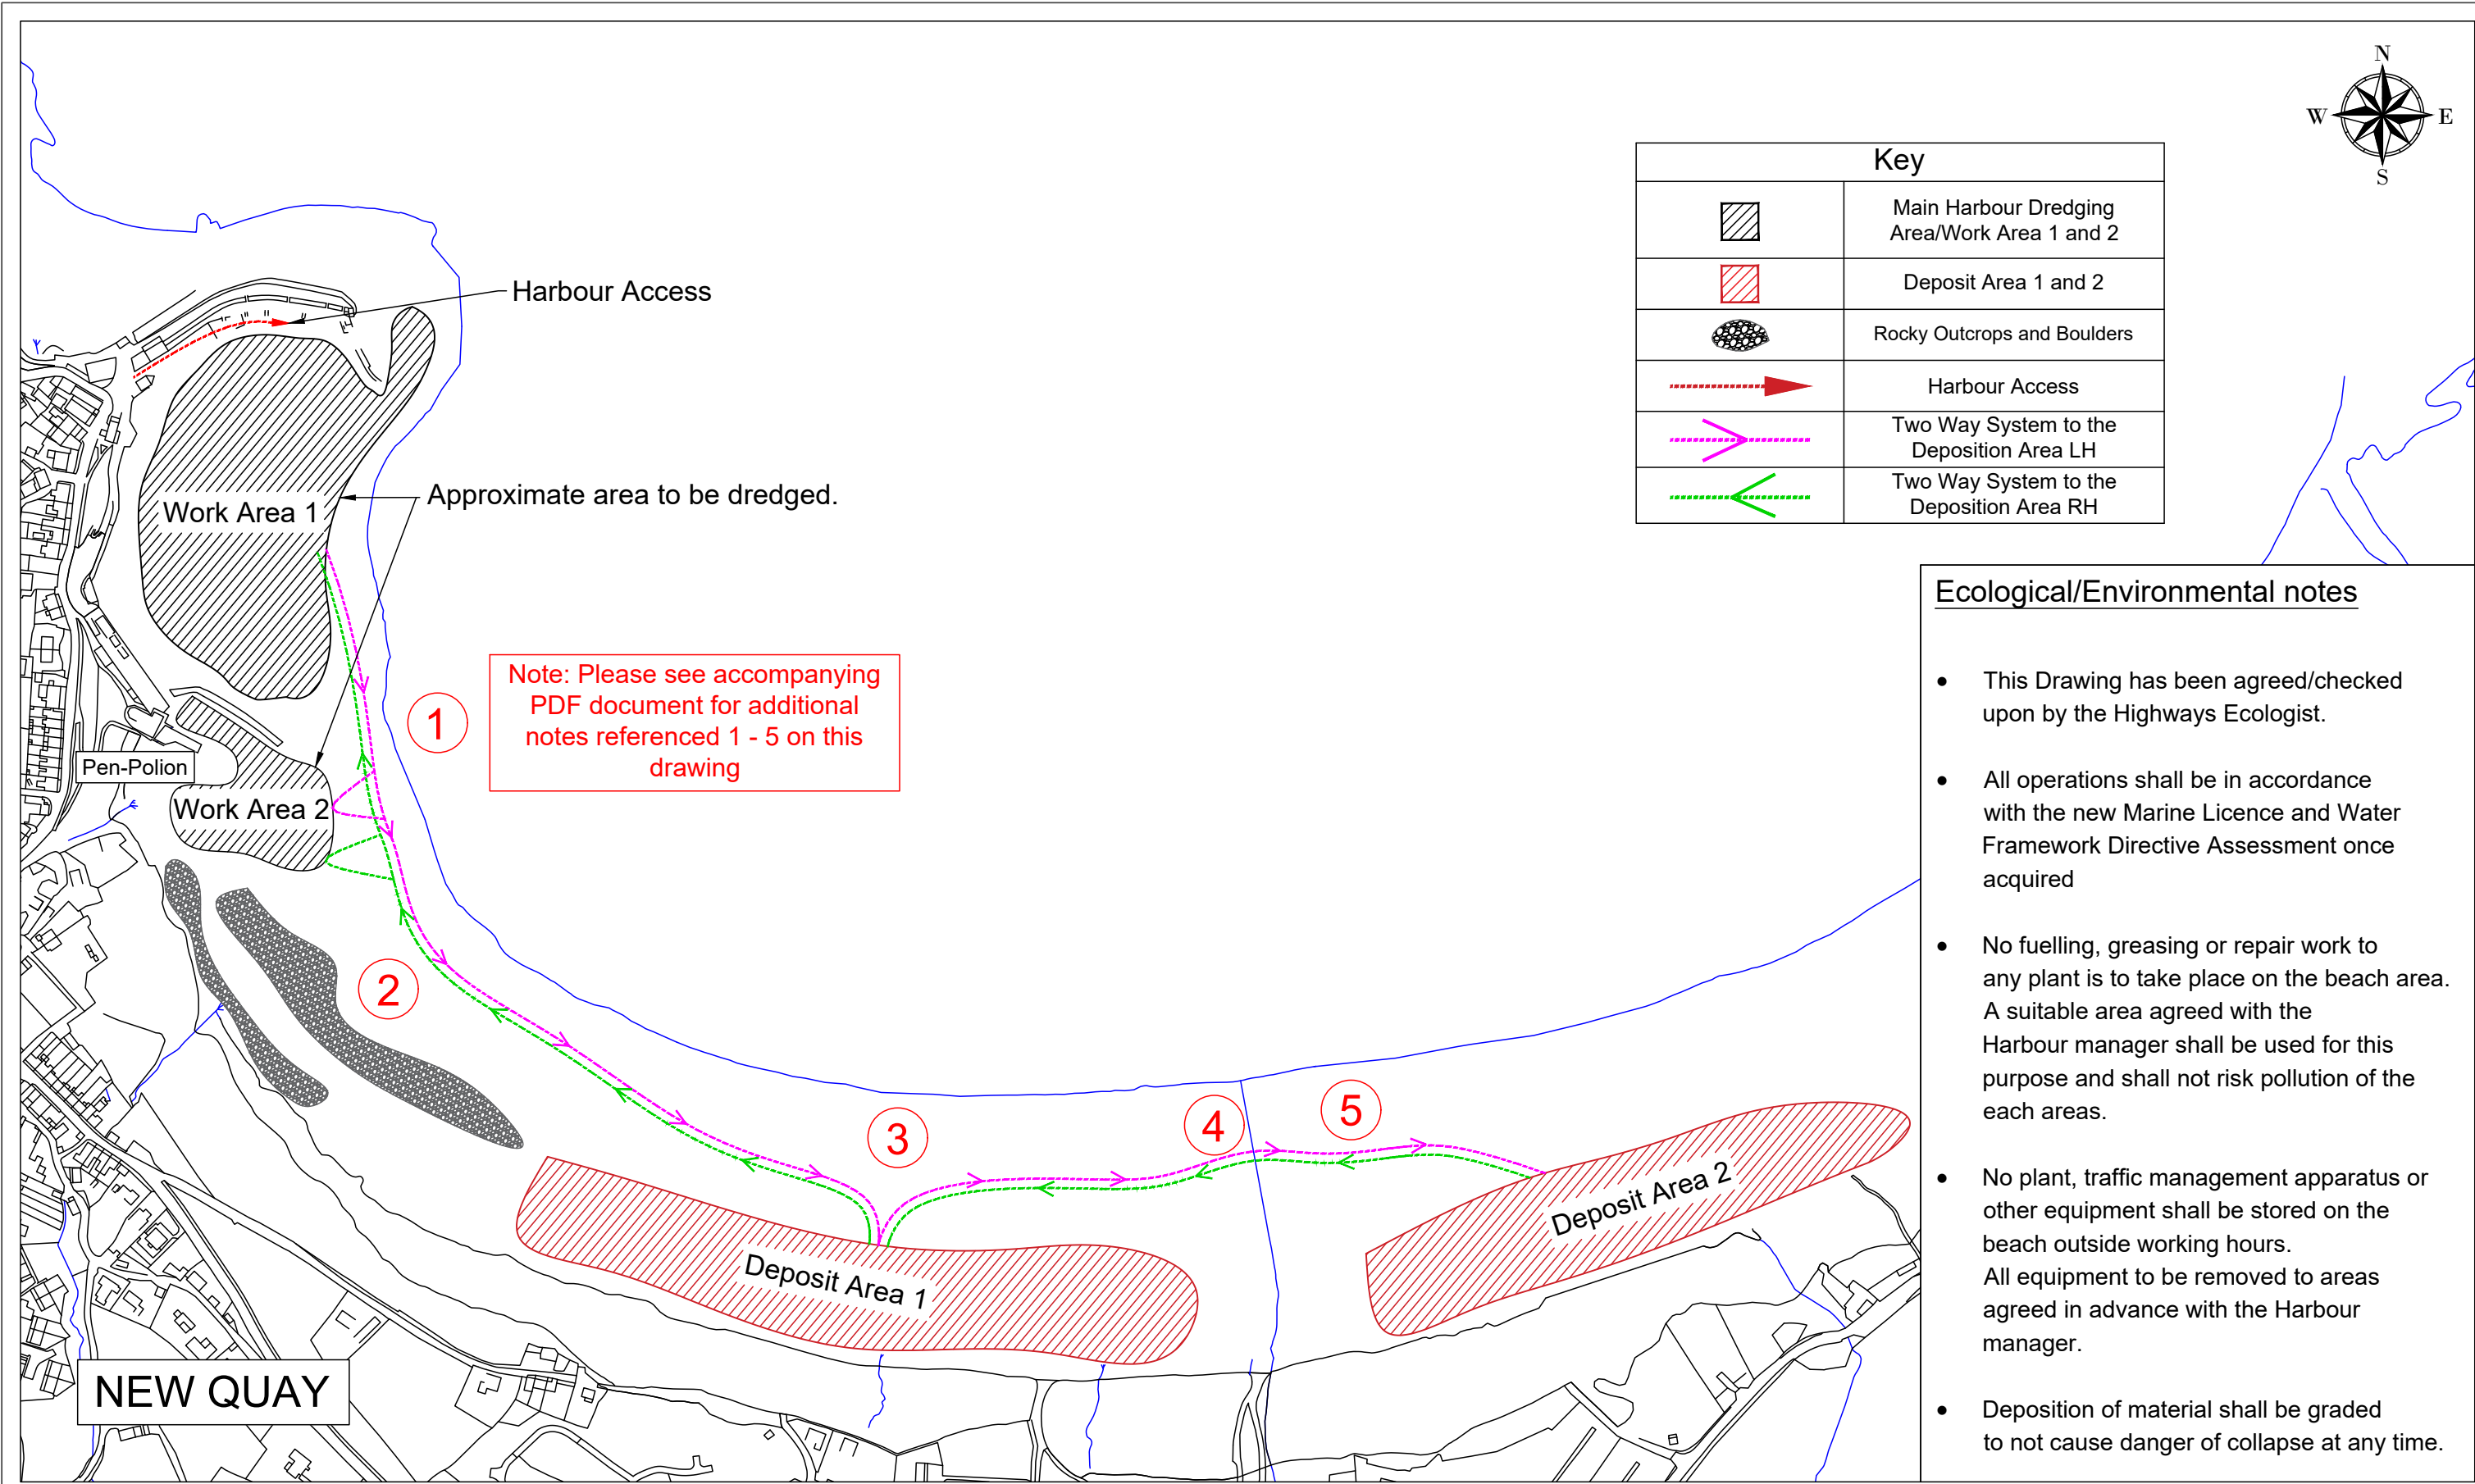

Key	
	Main Harbour Dredging Area/Work Area 1 and 2
	Deposit Area 1 and 2
	Rocky Outcrops and Boulders
	Harbour Access
	Two Way System to the Deposition Area LH
	Two Way System to the Deposition Area RH

Ecological/Environmental notes

- This Drawing has been agreed/checked upon by the Highways Ecologist.
- All operations shall be in accordance with the new Marine Licence and Water Framework Directive Assessment once acquired
- No fuelling, greasing or repair work to any plant is to take place on the beach area. A suitable area agreed with the Harbour manager shall be used for this purpose and shall not risk pollution of the each areas.
- No plant, traffic management apparatus or other equipment shall be stored on the beach outside working hours. All equipment to be removed to areas agreed in advance with the Harbour manager.
- Deposition of material shall be graded to not cause danger of collapse at any time.

Engineering Design Services

EDS West Manager : Steve Hallows CEng MICE
01545 572513 hpw@ceredigion.gov.uk
West: Penmorfa, Aberaeron, Ceredigion, SA46 0PA

EDS East Manager : Gareth Price CEng CEnv MICE
0845 607 6060 tls.helpdesk@powys.gov.uk
North: Kirkhamfield Depot, Pool Road, Newtown, Powys, SY16 3AF
Mid: County Hall, Spa Road East, Llandrindod Wells, Powys, LD11 9LG
South: Neuadd Brycheiniog, Cambrian Way, Brecon, Powys, LD3 7HR

CWIC is the Central Wales Infrastructure Collaboration project between Powys County Council and Ceredigion County Council and all copyrights are vested in each respective Authority.
This drawing is the property of CWIC Engineering Design Services and is issued on the condition that it is not copied, reproduced, retained or disclosed to any unauthorised person, either wholly or in part without the consent in writing of CWIC Engineering Design Services.

		Amendments			
Rev	Date	Description	By	Chkd	

Project

ED3394 New Quay Harbour Dredging

Drawing Title

Route to the Deposition Area

By DD

Checked OS

Scale at A3

1:4000

Date

Mar 2023

This drawing should not be scaled.
All dimensions are in millimetres unless otherwise stated

Project Number

ED3394

Drawing Number

01

Revision

-

© Hawlfraint y Goron a hawliau cronfa ddata 2015 Arolwg Ordnance 100024419 (Cyngor Sir Ceredigion) & 100025371 (Cyngor Sir Powys)
© Crown copyright and database rights 2015 Ordnance Survey 100024419 (Ceredigion County Council) & 100025371 (Powys County Council)

Drawing Filename : - ED3394 NQ new mapping_NRW.dwg
Last saved : - 22/03/2023