

© 2015

PRELIMINARY DRAWING FOR  
CONSENTING PURPOSES - NOT  
FOR CONSTRUCTION

Project:  
Ystradffin Hydro

Client:  
Hydro Electric  
Development Ltd

Drawing Title:  
Key Plans


File Name:  
YTFH-DWG-Key Plans-C-040815-AJF

Scale: 1:2500 @ A3	Revision: C	Sheet: 1 OF 2
Drawn by: AJF	Date: 04/08/2015	

Key:

- Proposed pipeline
- Proposed additional access tracks
- Site Boundary

Revisions			
Rev	Description	Approved	Issued
B	Pipe route altered	ARC	23.07.15
C	Site boundary added		

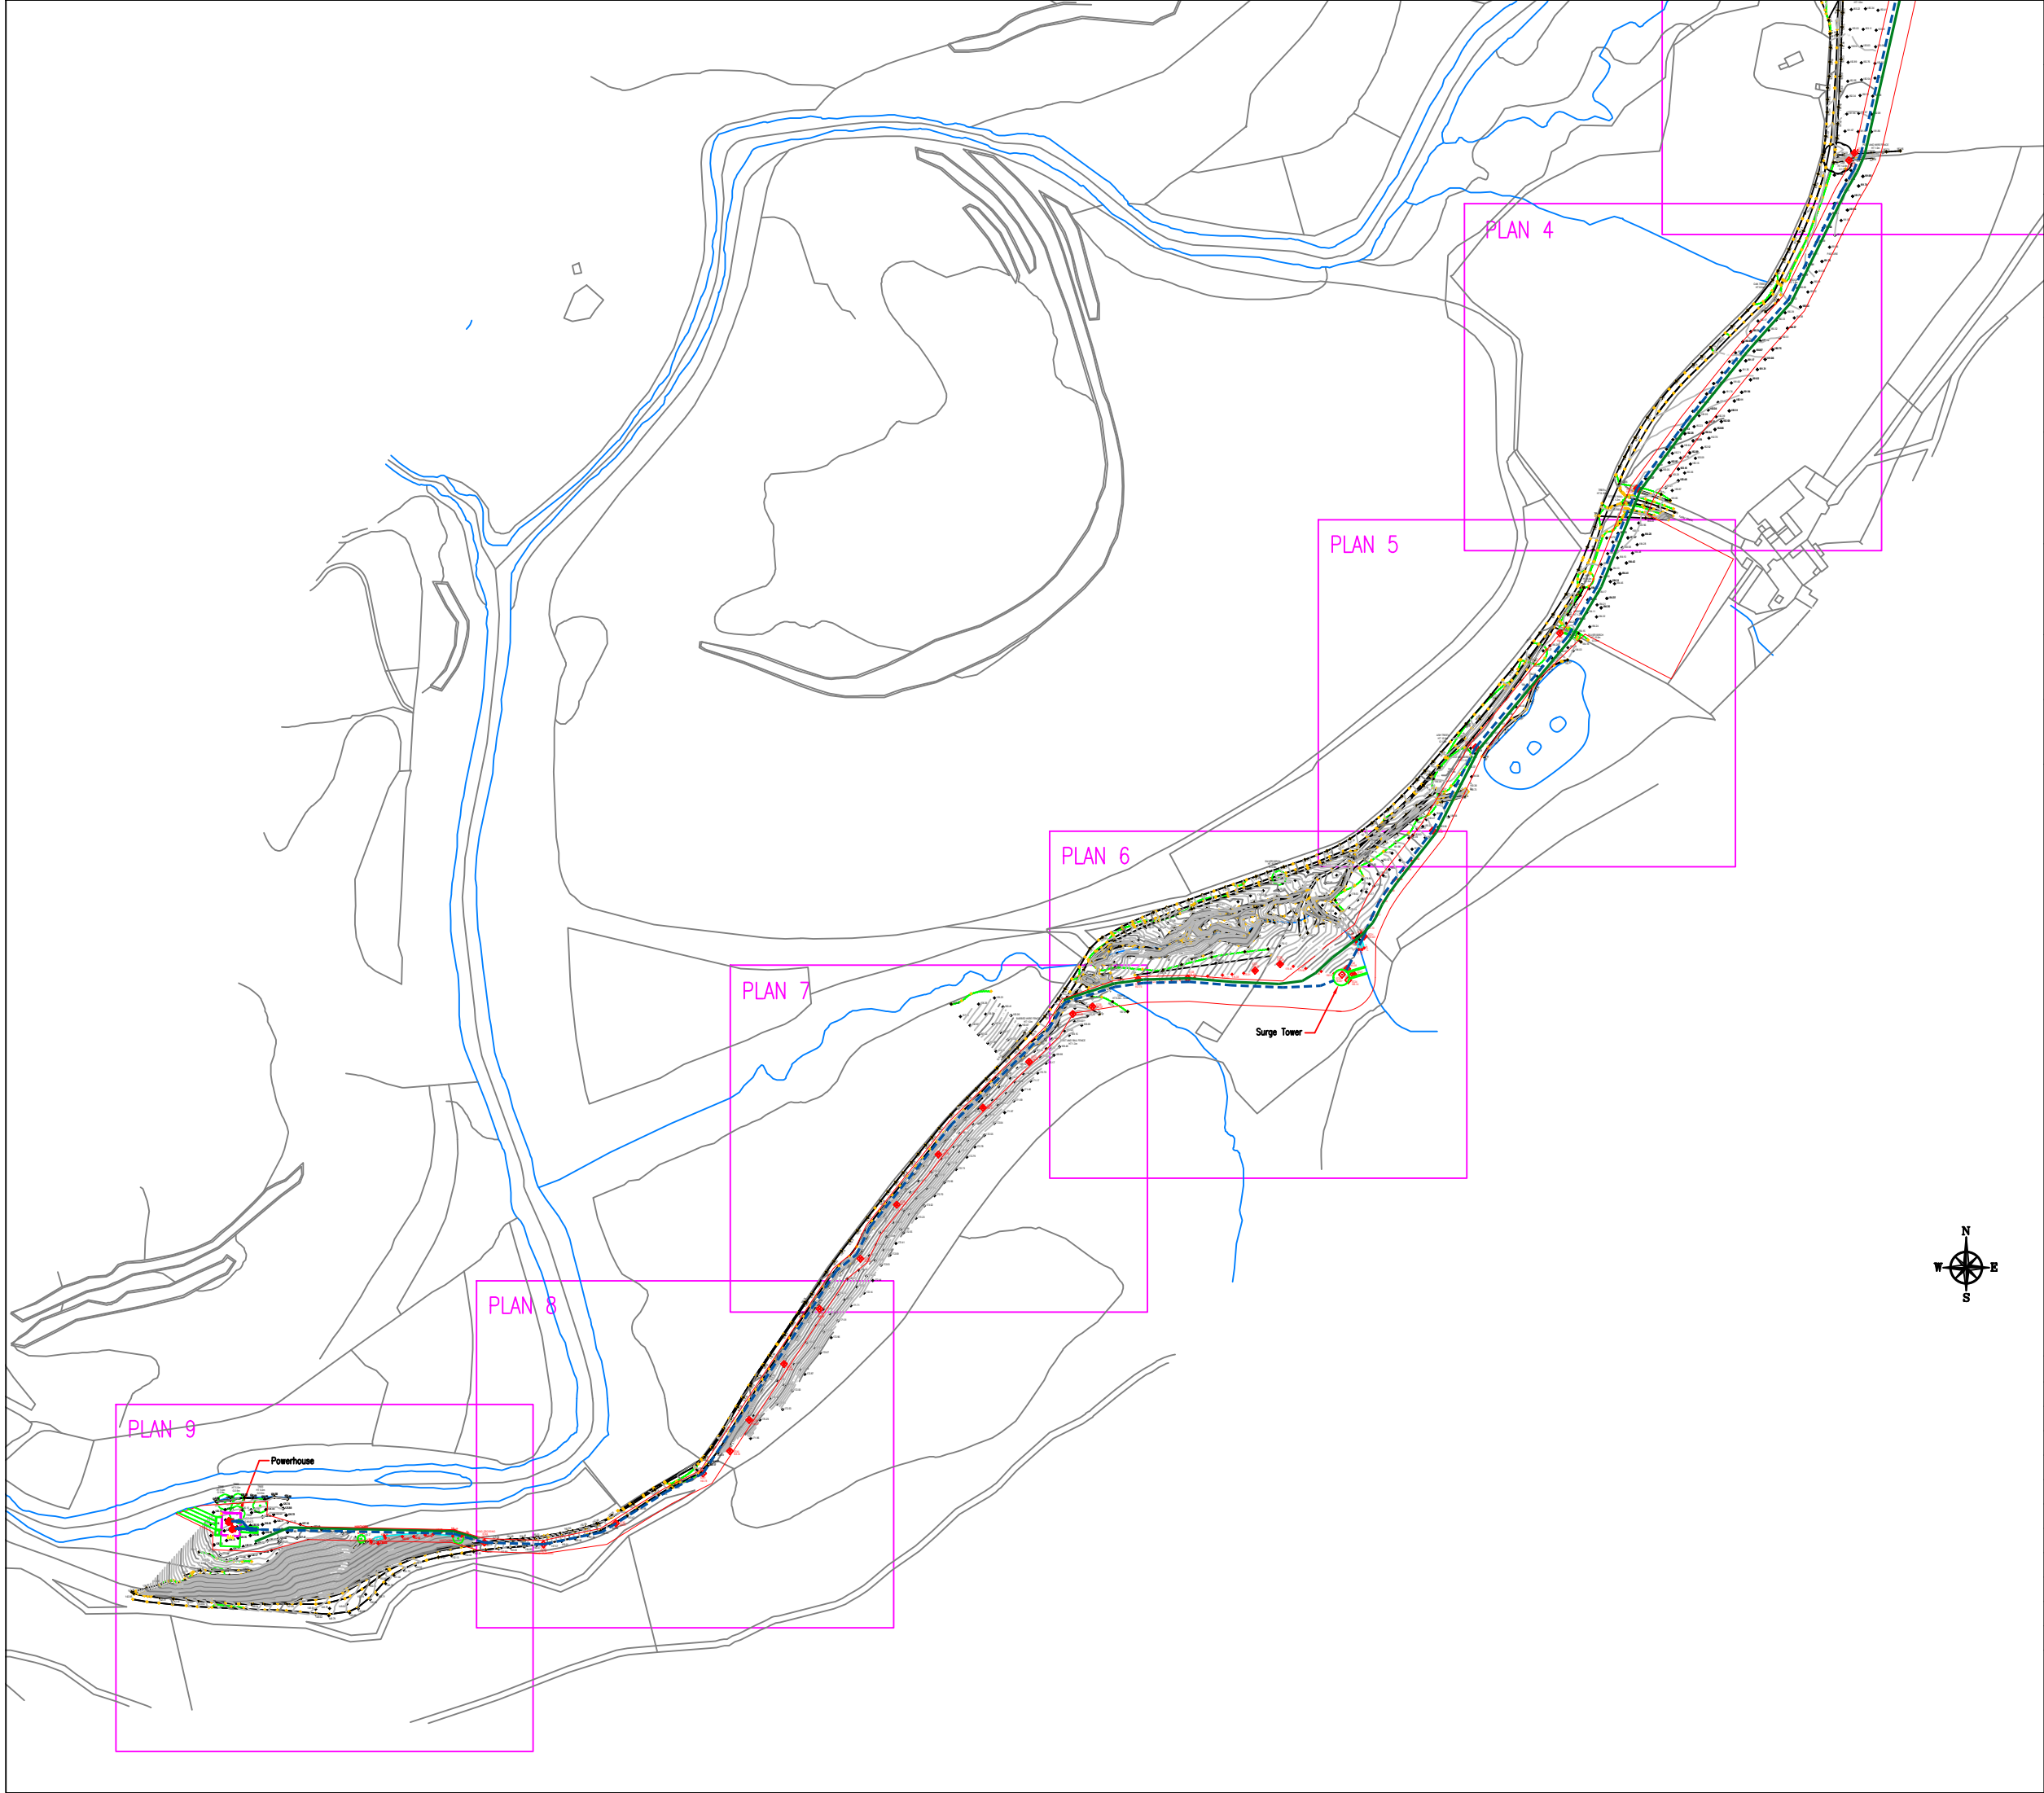

© 2015

PRELIMINARY DRAWING FOR  
CONSENTING PURPOSES – NOT  
FOR CONSTRUCTION

Project:  
Ystradfffin Hydro

Client:  
Hydro Electric  
Development Ltd

Drawing Title:  
Key Plans

File Name:  
YTFH-DWG-Key Plans-C-040815-AJF

Scale: 1:2500 @ A3	Revision: C	Sheet: 2 OF 2
-----------------------	----------------	------------------

Drawn by: AJF	Date: 04/08/2015
------------------	---------------------

Key:

- Proposed pipeline
- Proposed additional access tracks
- Site Boundary

Revisions			
Rev	Description	Approved	Issued
B	Pipe route altered	ARC	23.07.15
C	Site boundary added		



ELLERGREEN | hydro