


Dylan Jones Intake - Long Section

Point	Level
Top Peg A	211,000
Top Peg B	212,660
Crest	211,100
Base of Screen	210,650
Reference X1	215,354
Reference X2	213,755

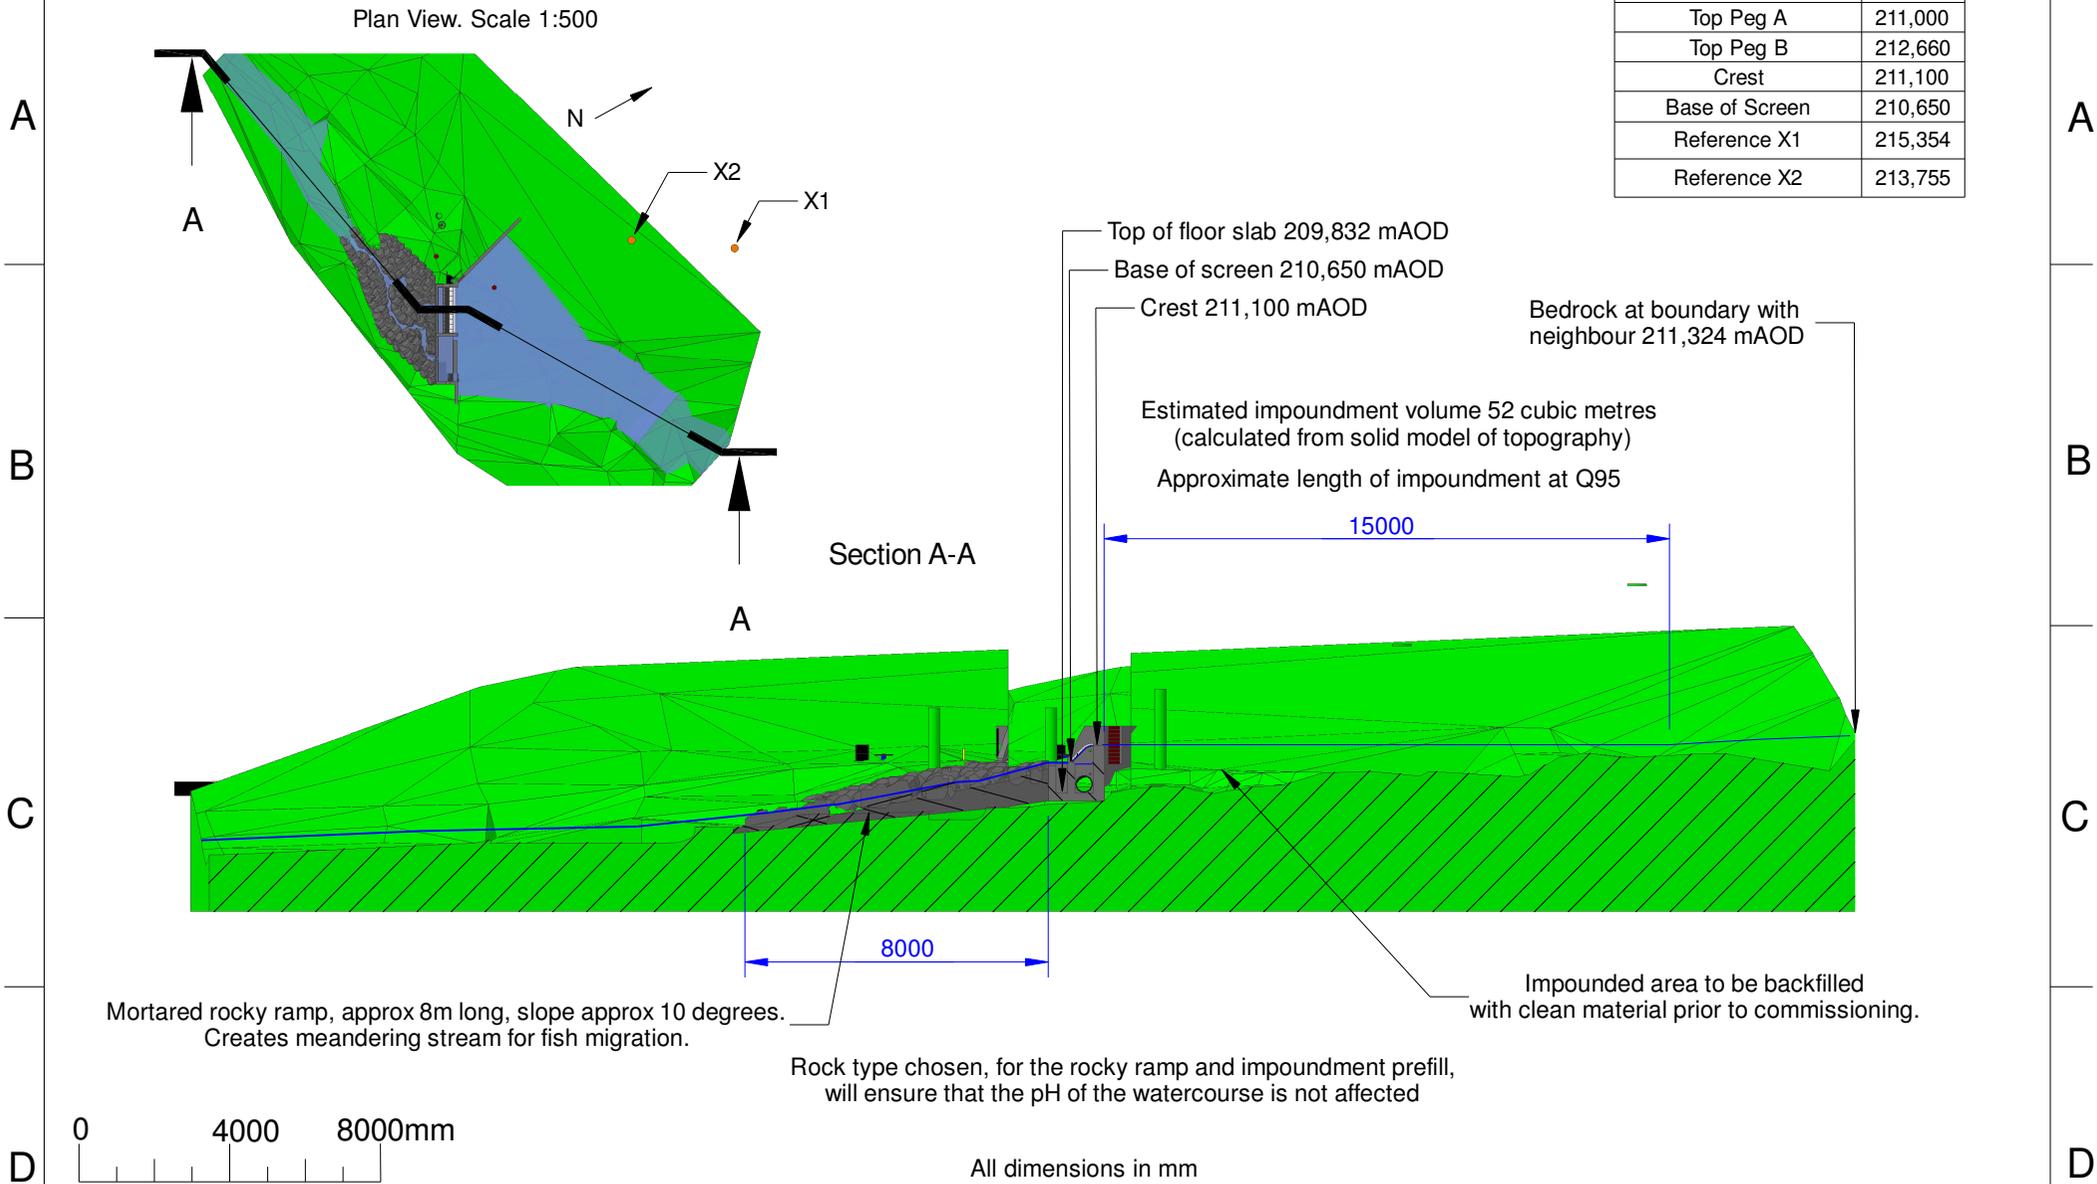

Client : Dylan Jones
 Address : Ty Mawr, Mallwyd
 Machynlleth, SY20 9HS
 Drawn By : MJP

Date : 30/12/22
 Scale : 1 : 200 @ A4
 Drawing No : 22123002
 Version : 2

Revision Details
 v2 : Fish and eel passage
 and HoF notch revised



Greenearth Hydro Limited
 Siop Newydd, Rhiw, Pwllheli, LL53 8AE
 Tel: 07980 670046 www.greenearthhydro.co.uk
 Company Registration Number 7417466
 MCS Hydro Transition Installer 123