



Dylan Jones Intake : Eel pass ramp construction details


Scale 1:100

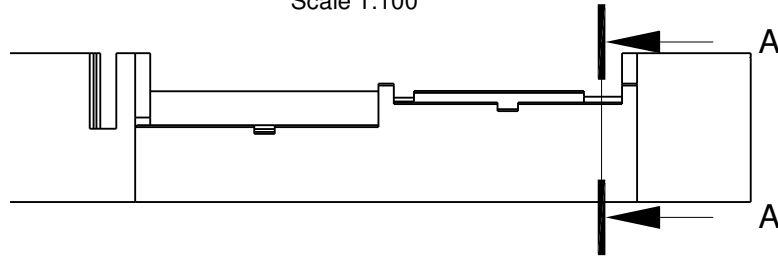


Section A-A

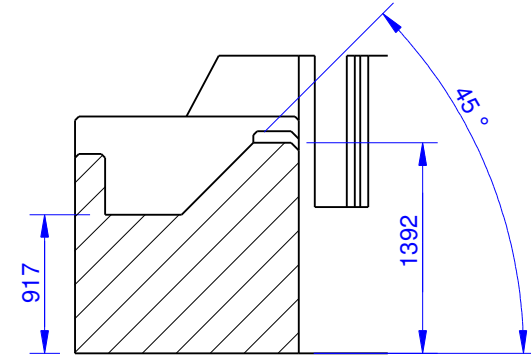

Scale 1:100

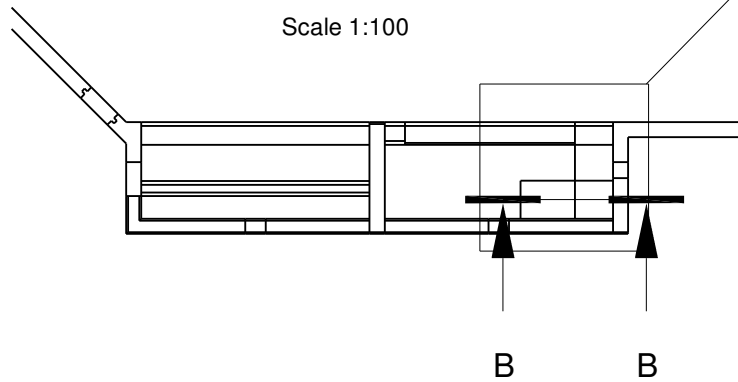


Detail A

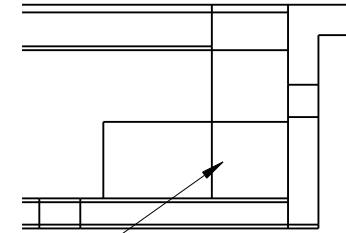

Ramp turns 90 degrees

Section B-B

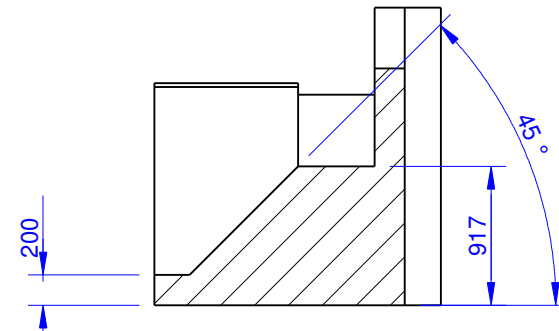

Note : 50mm chamfers on edges as shown

0 1000 2000mm

All levels relative to Newlyn. All dimensions in mm.

Note - Partial Section Views : Upstream extensions of wing walls not shown

Client : Dylan Jones

Address : Ty Mawr, Mallwyd
Machynlleth, SY20 9HS

Drawn By : MJP

Date : 06/07/23

Scale : 1 : 50 @ A4

Drawing No : 23070602

Version : 1

Revision Details

**Greenearth
Hydro**

Greenearth Hydro Limited

Siop Newydd, Rhiw, Pwllheli, LL53 8AE

Tel: 07980 670046 www.greenearthhydro.co.uk

Company Registration Number 7417466

MCS Hydro Transition Installer 123