


Drawn	Approved	Date
P Maher		06/07/2023

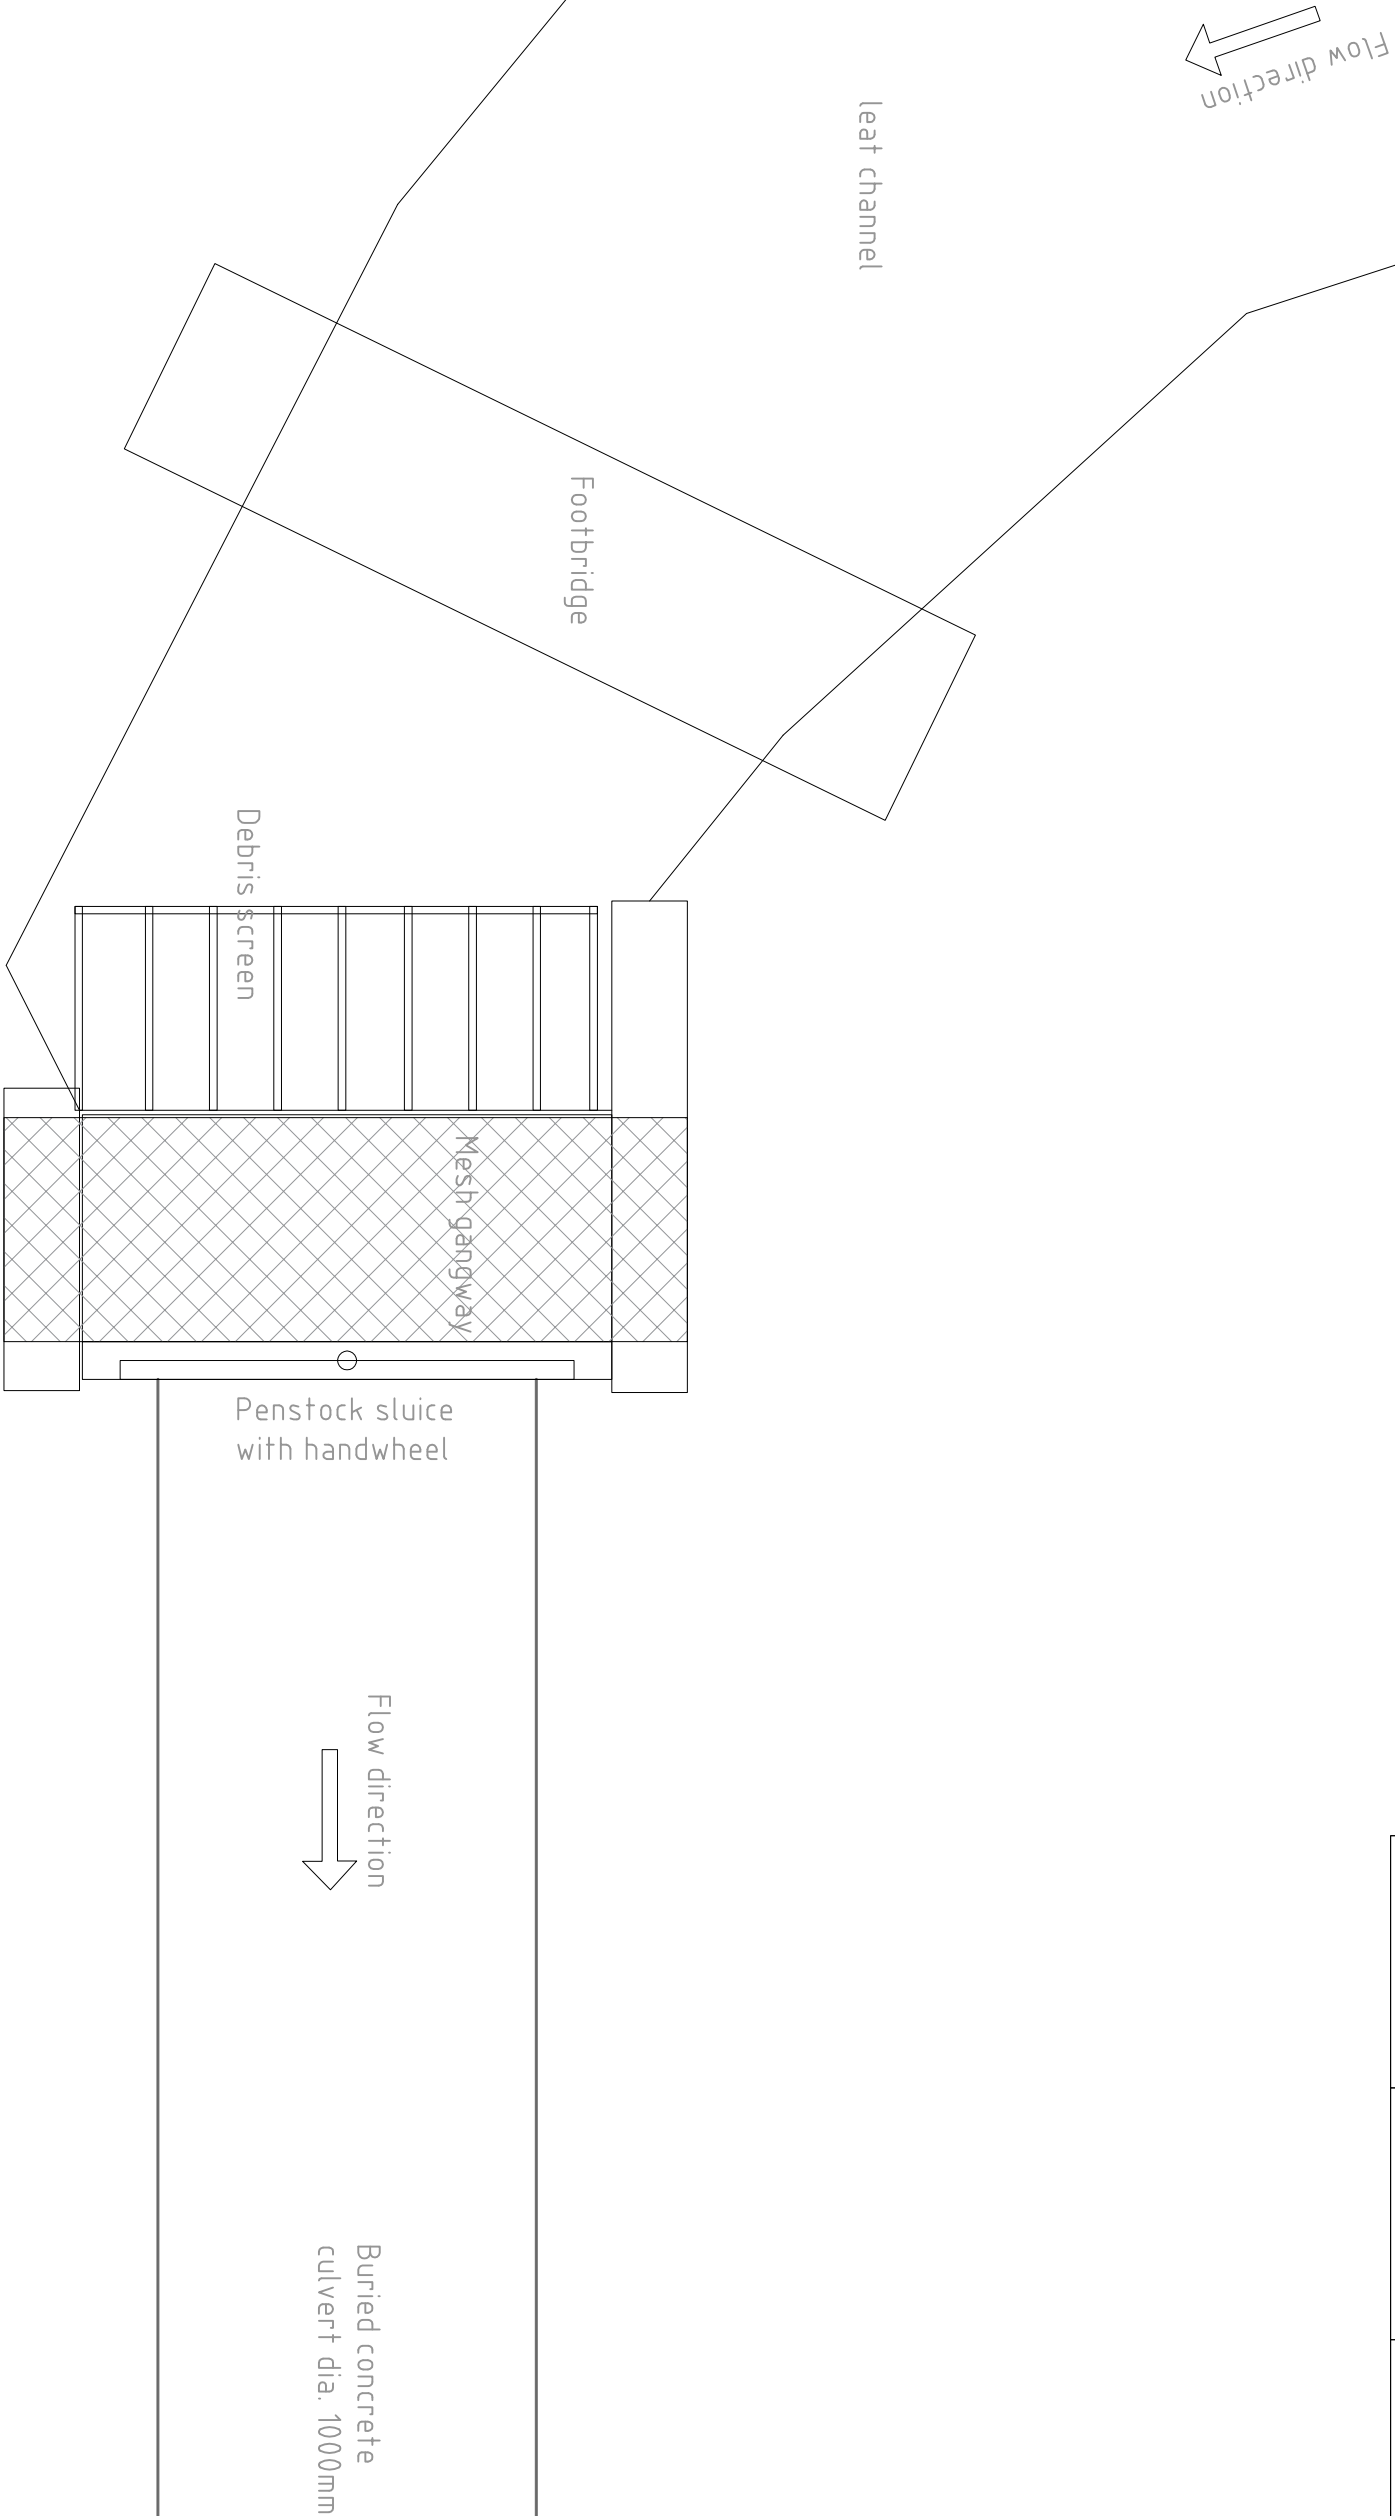

Notes		Drawing Leat intake sluice PLAN			
Stage Existing Construction		Job	HM020 Maerdy Mill Hydropower		
		Hydromatch Ltd 10 Fore Street Uffculme Devon EX15 3AN Tel: +44(0)1884 798869 Email: consulting@hydromatch.com www.hydromatch-consulting.co.uk			
		Drawing No.	HM020 A05a	Version	A
		Scale	1:20 @ A3	Sheet	1/2