


Drawn	Approved	Date
HydroWatt GmbH	P Maher	06.07.2023

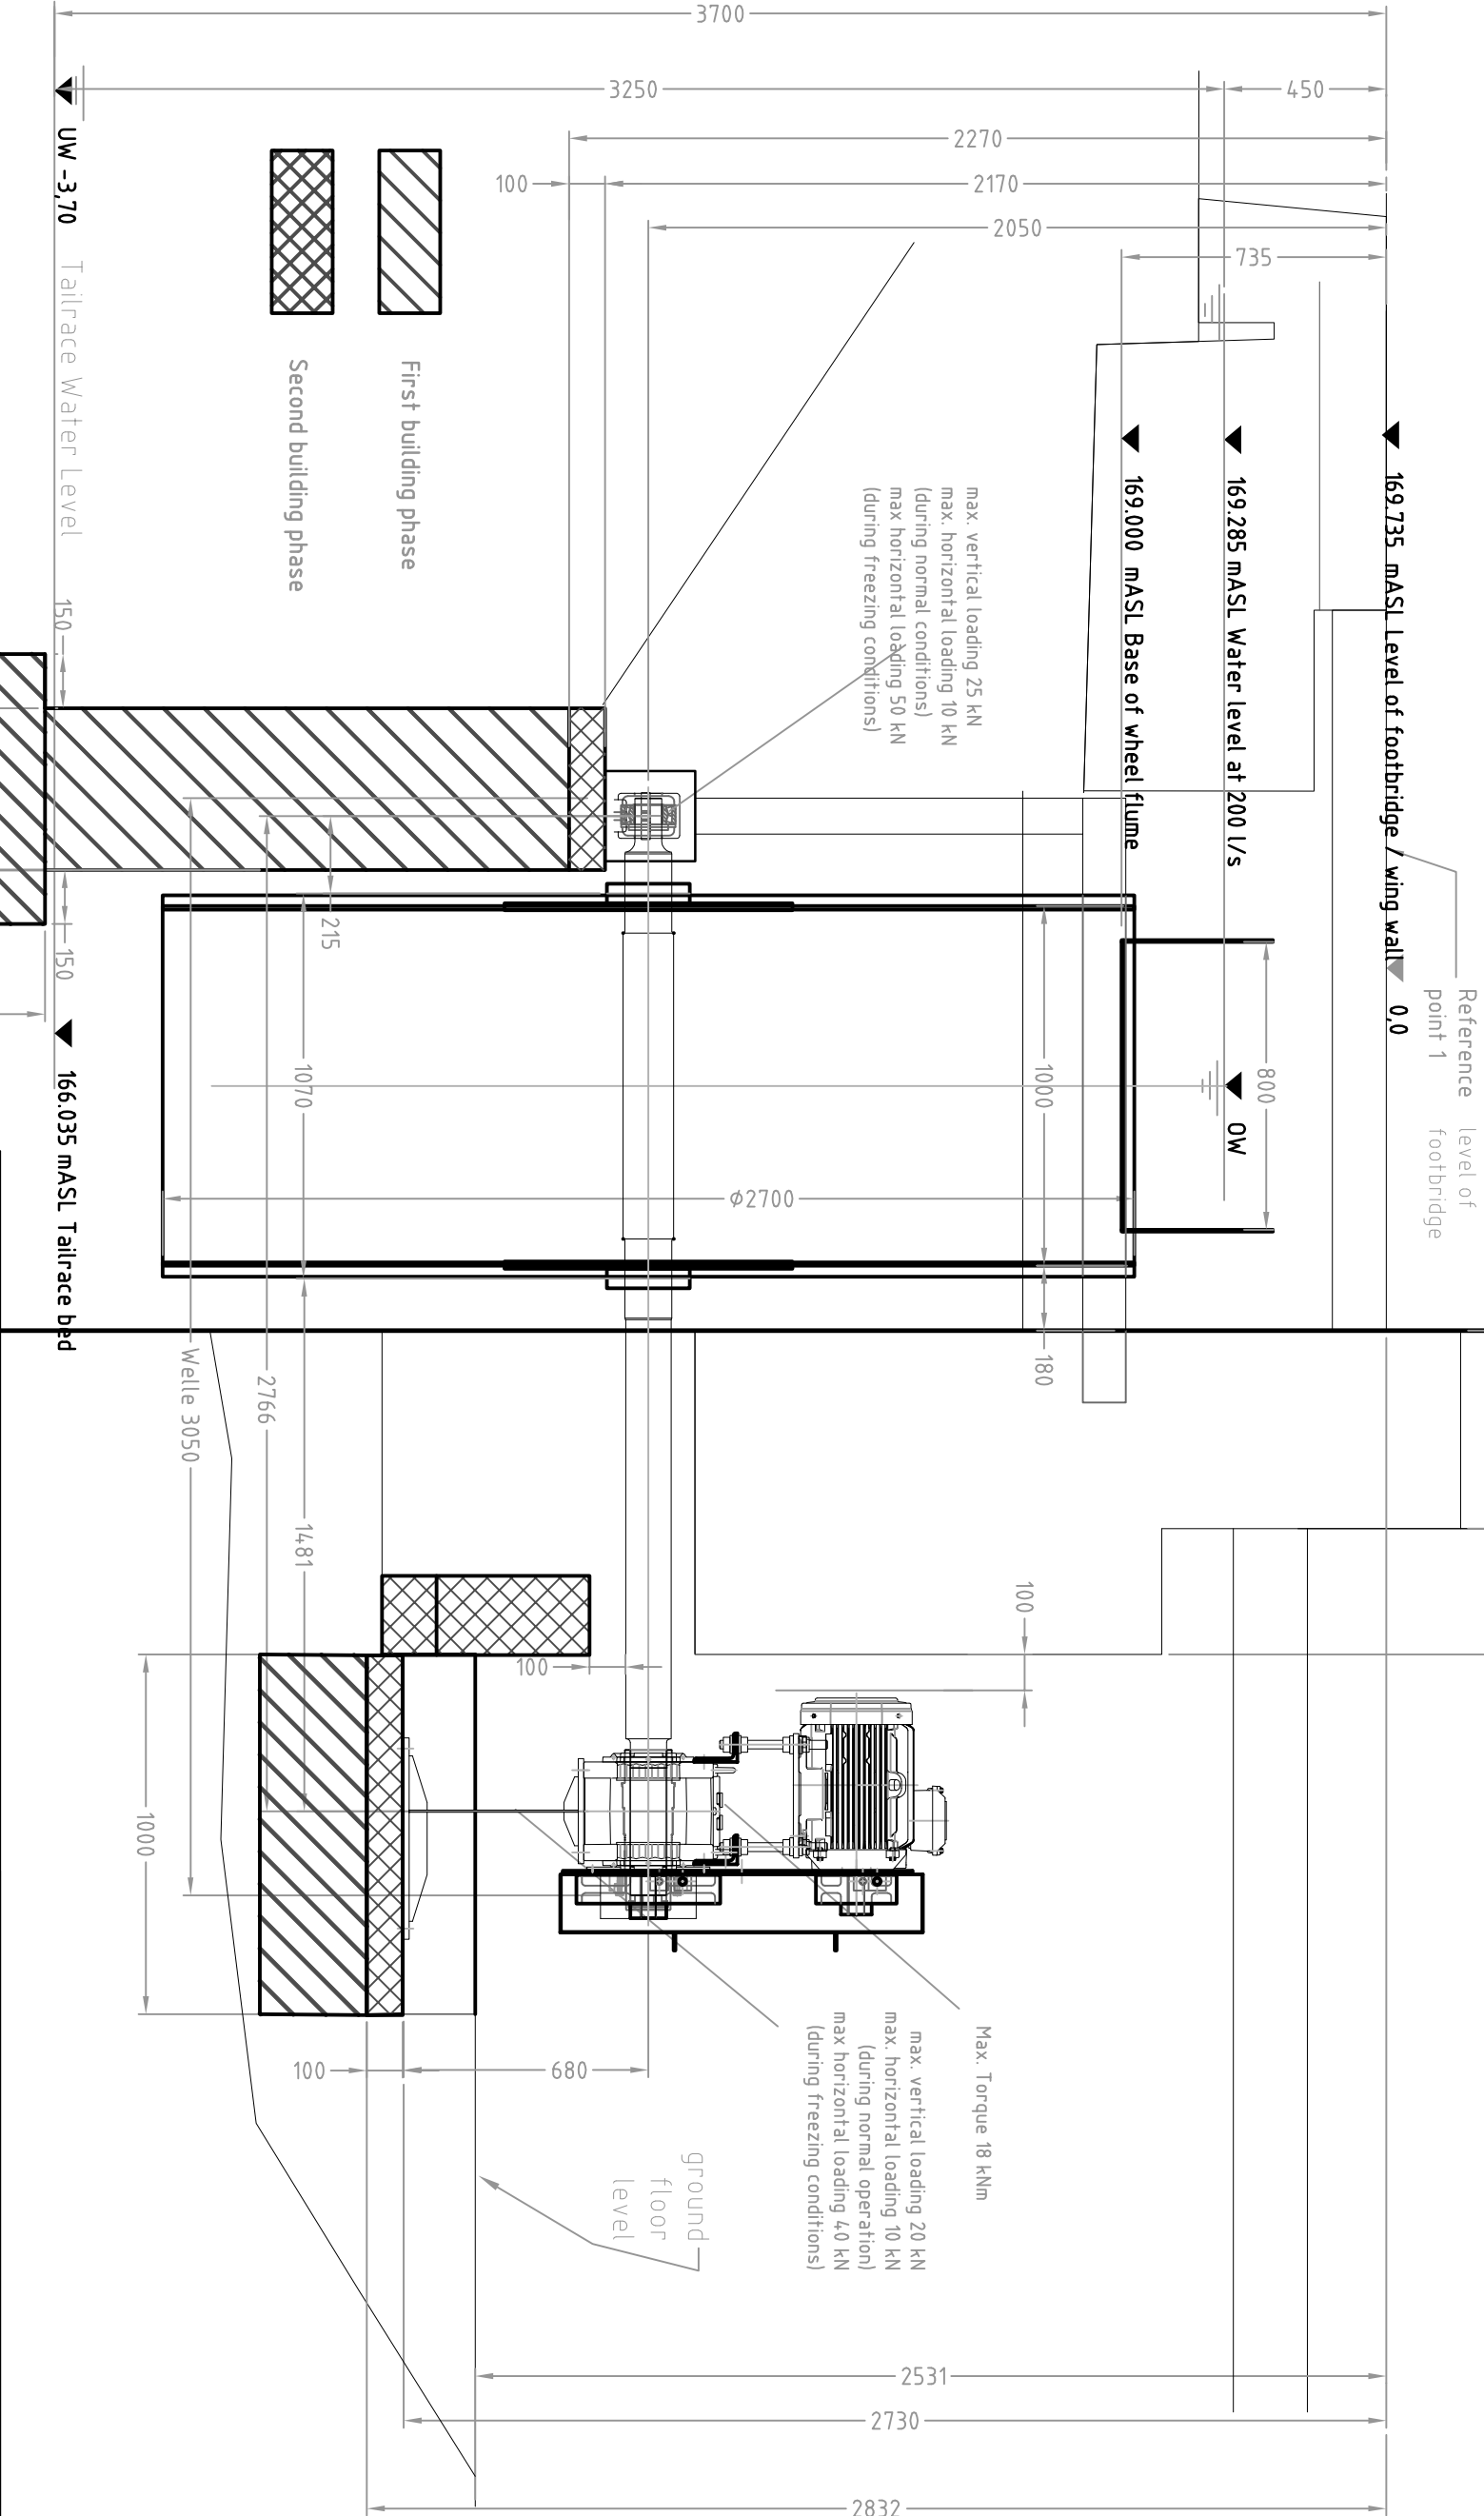

Notes		Drawing		Job		Drawing No.		Version	
Commissioned 07/03/2008 Reference levels added 06/07/2023		Overshot Waterwheel Installation Section A - A		HM 020 Maerdy Mill Hydropower		HM020 A05a		B	
Stage		Construction		Hydromatch Ltd		10 Fore Street		Scale	
				Uffculme		Devon		1:20 @ A3	
				EX15 3AN		Tel: +44(0)1884 798869		Sheet	
				Email: consulting@hydromatch.com		www.hydromatch-consulting.co.uk			