


- LEGEND
- ENVIRONMENTAL PERMIT BOUNDARY
 - TARMAC SURFACING
 - IMPERMEABLE CONCRETE SURFACING
 - KERBLINE
 - RAMP
 - VEHICLE ACCESS
 - FIRE WALL
 - FIREWATER CONTAINMENT WALL
 - WASTE STORAGE
 - QUARANTINE AREA
 - FIRE HYDRANT
 - SURFACE WATER DRAINAGE
 - SURFACE WATER DRAINAGE INSPECTION CHAMBER
 - SURFACE WATER DRAINAGE GULLY
 - FOUL DRAINAGE
 - FOUL DRAINAGE INSPECTION CHAMBER
 - FOUL DRAINAGE GULLY
 - SOAKAWAY SYSTEM

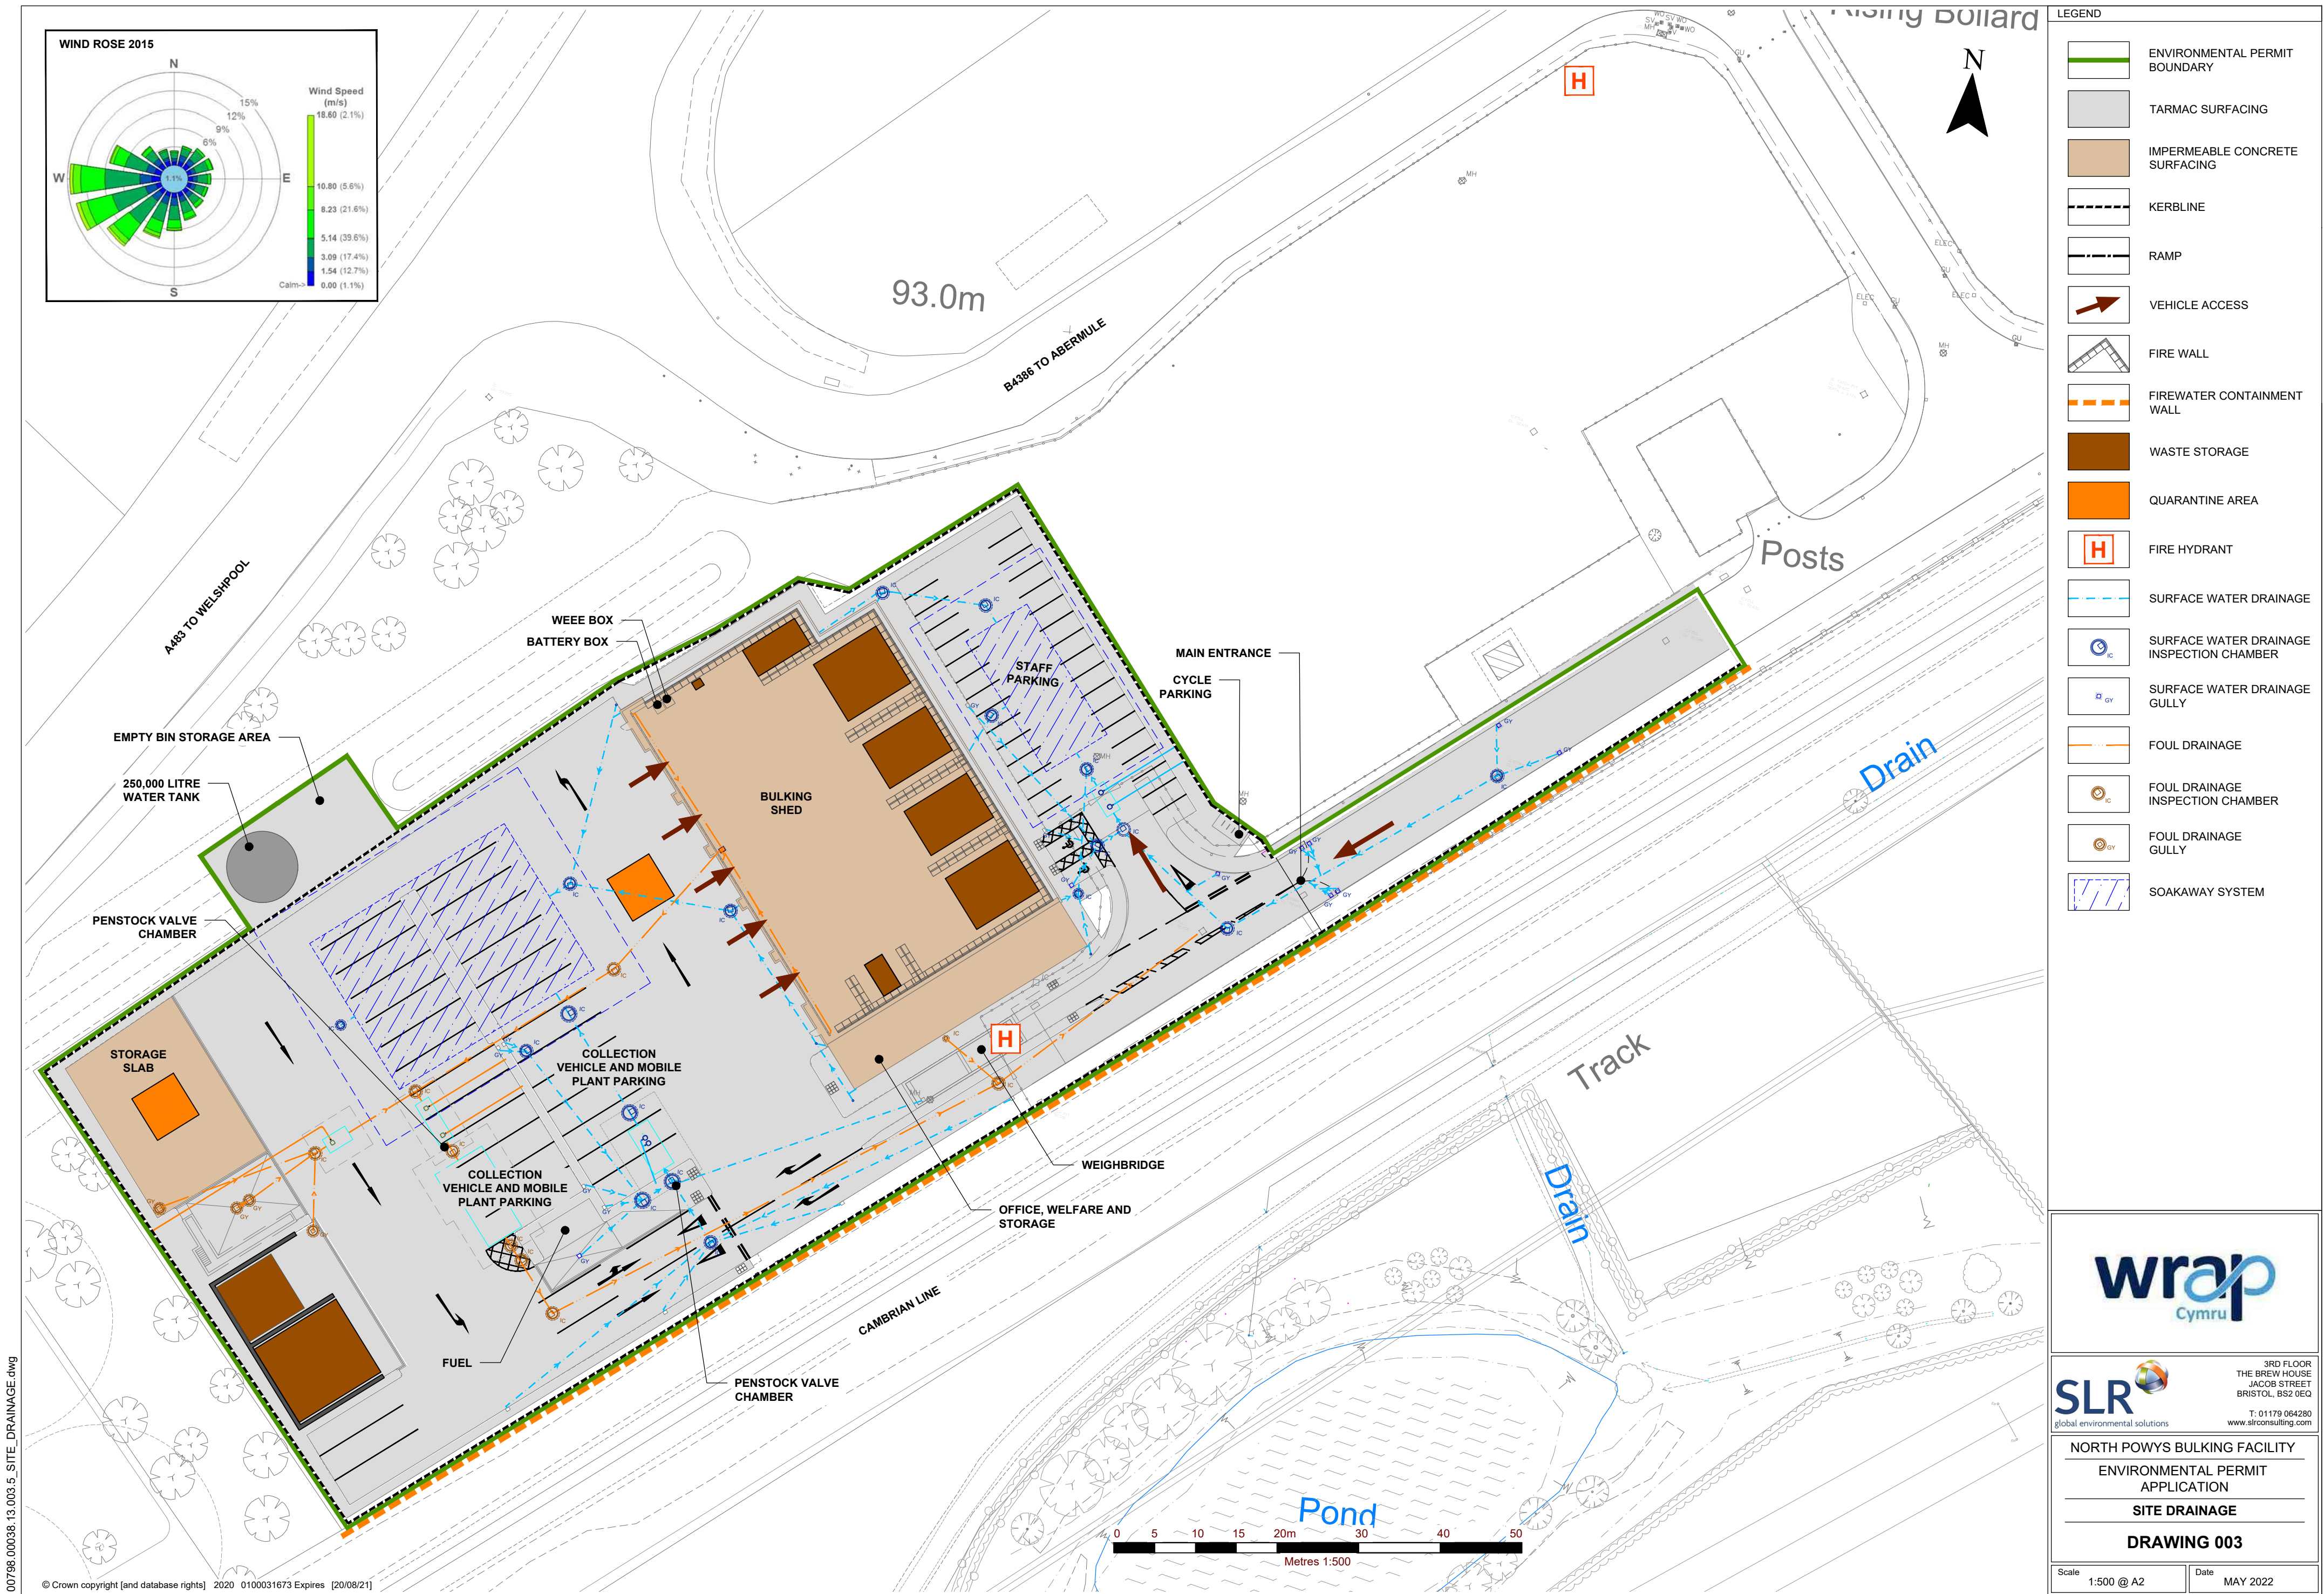

wrap
Cymru

SLR
global environmental solutions

3RD FLOOR
THE BREW HOUSE
JACOB STREET
BRISTOL, BS2 0EQ

T: 01179 064280
www.slrconsulting.com

NORTH POWYS BULKING FACILITY
ENVIRONMENTAL PERMIT
APPLICATION

SITE DRAINAGE

DRAWING 003

Scale 1:500 @ A2 Date MAY 2022