


SITE LAYOUT
(SCALE 1:500)

LEGEND

- DENOTES SITE OWNERSHIP
AREA = 150,669m² (15.07ha)
- STOCKPILES OUT
- ① UNDERSIZE
 - ② STONE AND STAINLESS
 - ③ WOOD/PLASTIC
 - ④ FERROUS
 - ⑤ NON FERROUS
- STOCKPILES IN
- ⑥ NON PROCESSED
- SKIP

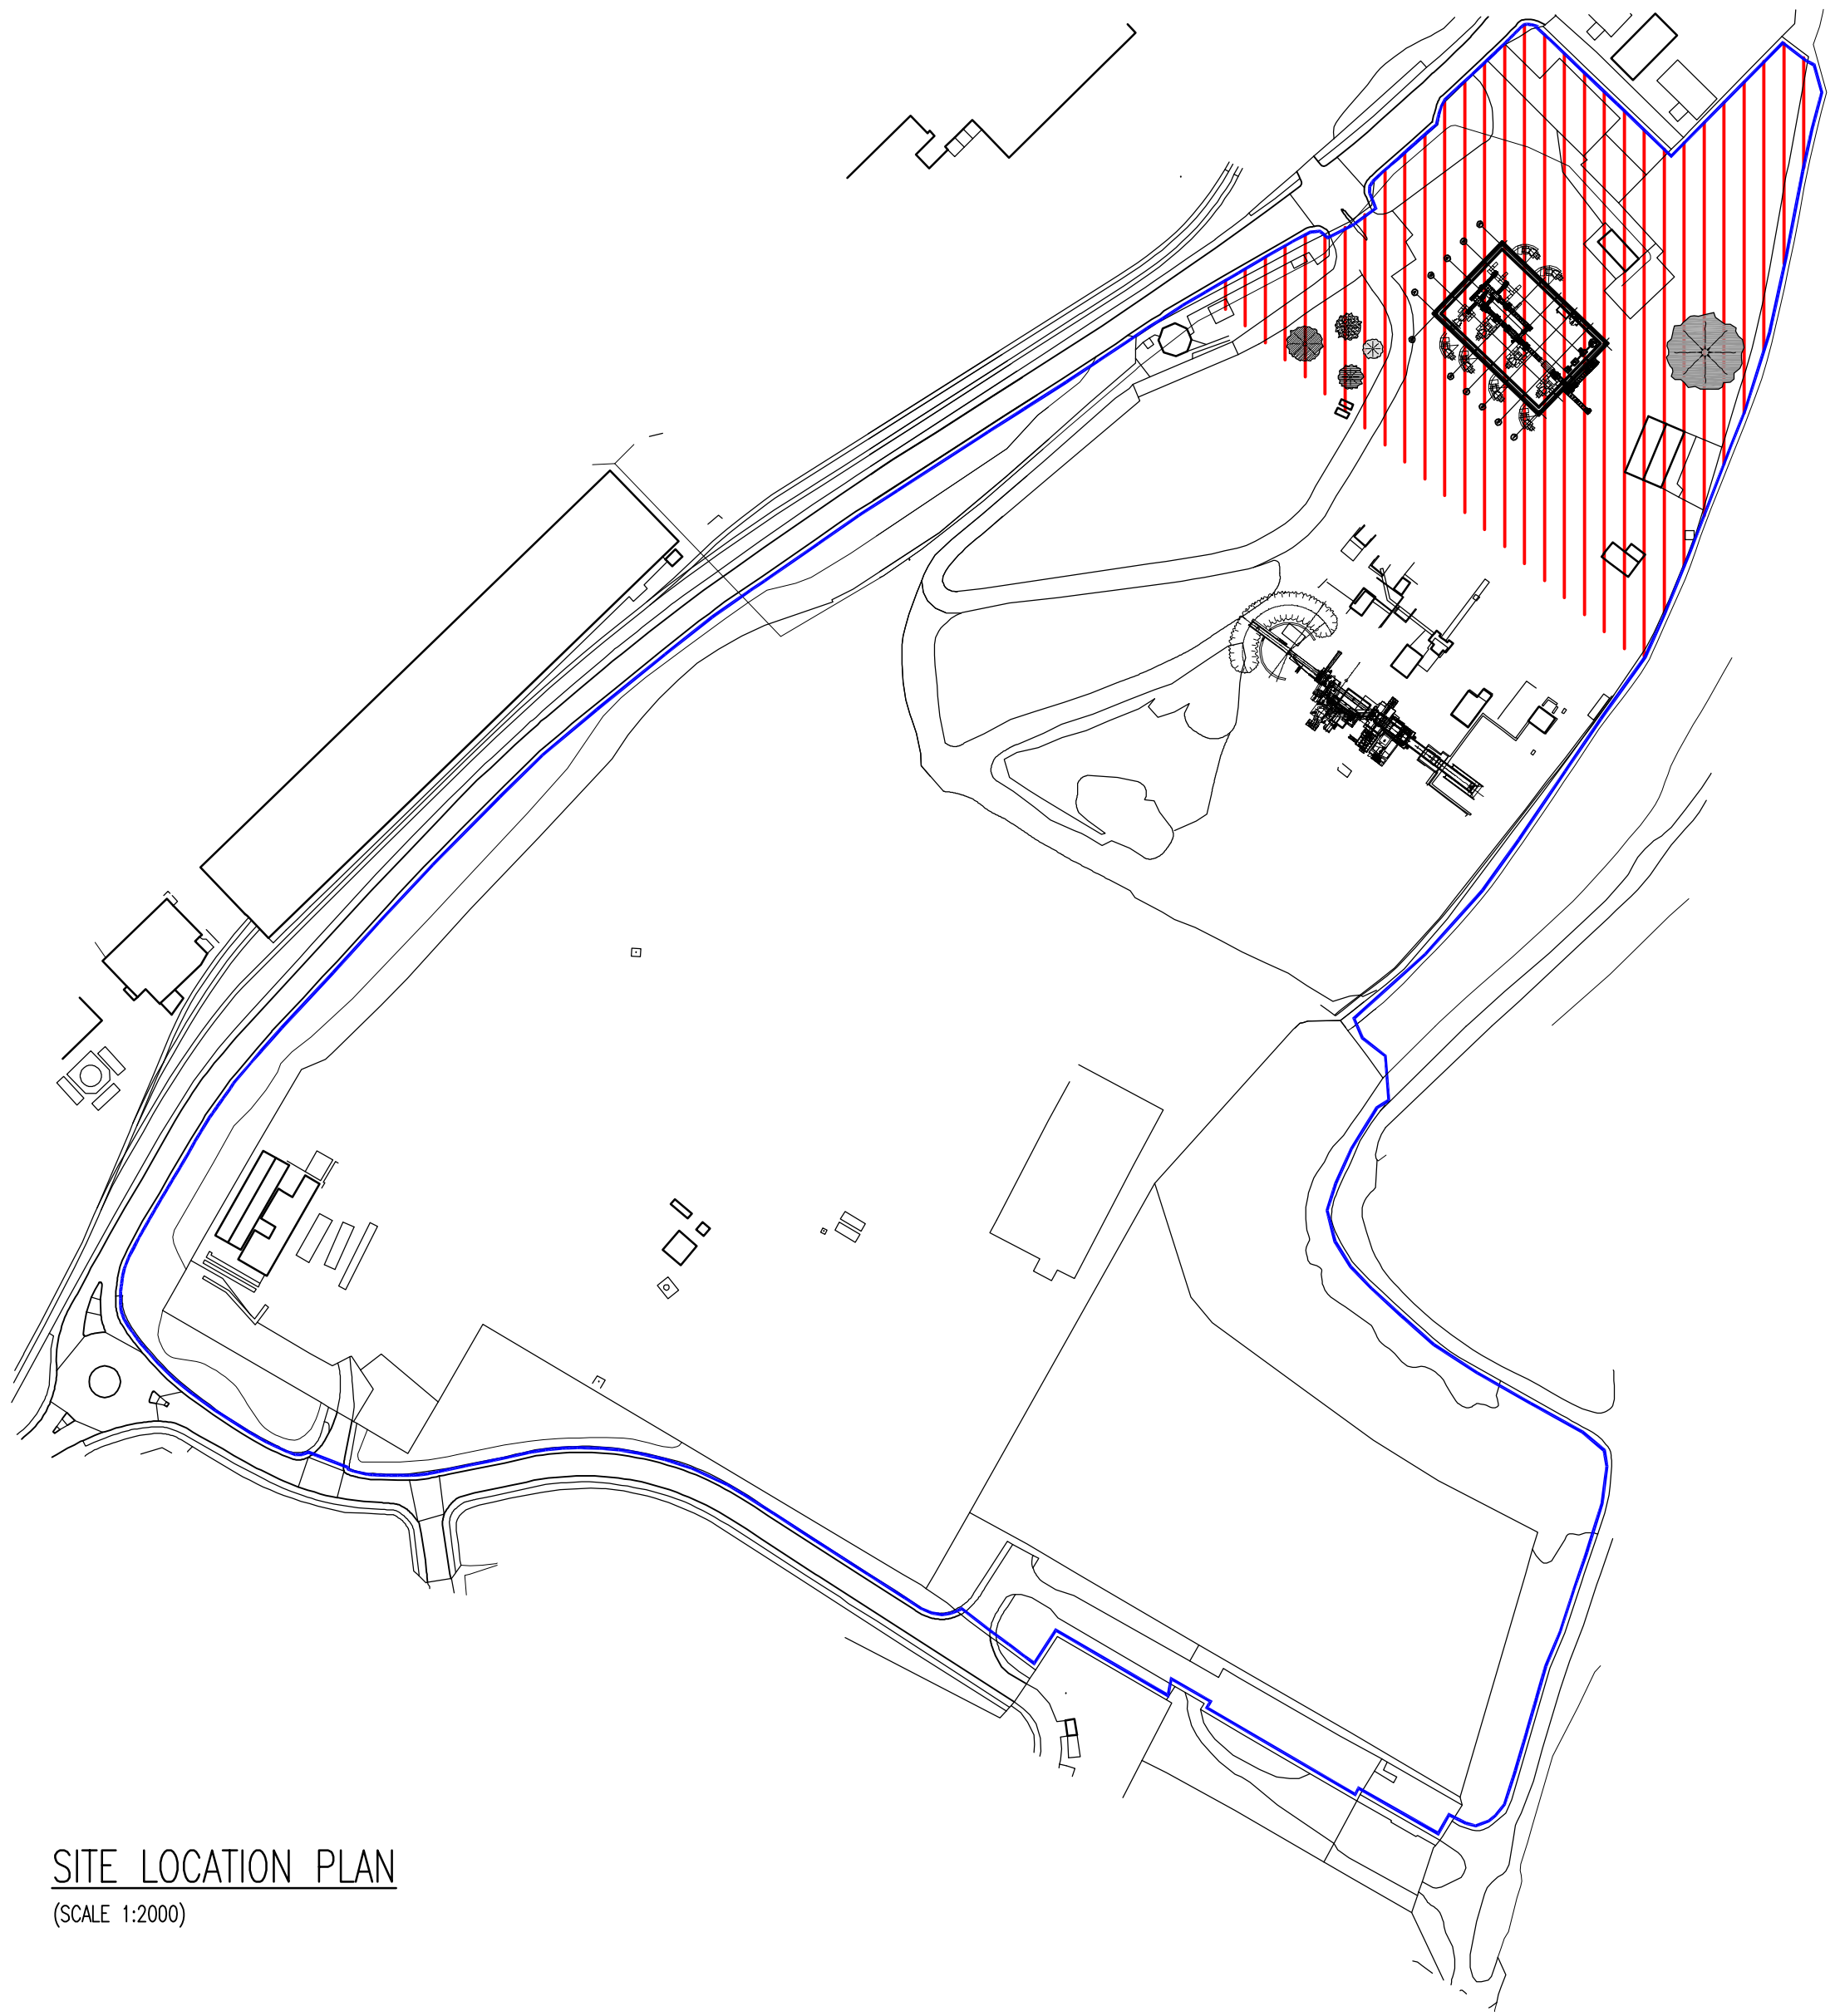

SITE LOCATION PLAN
(SCALE 1:2000)

Job No:	Drawing No:	Rev:	No. REVISION			No. REVISION		
			by	date		by	date	
18.41	ESK01	/						
scales: 1:500, 1:2000 (A1 SHEET)								

NOTES 1 Do not scale from this drawing 2 All dimensions to be checked on site 3 'As built' drawings are prepared, in part, based upon information furnished by others. While this information is believed to be reliable, James & Nicholas LLP assume no responsibility for the accuracy of 'As built' drawings or for any errors or omissions that may have been incorporated into them as a result of incorrect information provided to us by others. Those relying on an 'As built' drawing are advised to obtain independent verification of its accuracy.
STAGE FOR COMMENT

REFER ALSO TO THE FOLLOWING: Drawings:
Bending Schedules:

CLIENT CELSA MANUFACTURING UK LTD

James & Nicholas

Grove House, Grove Place, Port Talbot SA13 1XA Tel 01639 885431 Fax 01639 891687
admin@jamesandnicholas.com www.jamesandnicholas.com
James & Nicholas Limited Liability Partnership. Registered in the UK No. OC303071

Job title

NEW HAITH SCRAP SORTER, TREMORFA WORKS, CELSA

Drawing title

SITE LAYOUT INDICATING STOCK PILE LOCATIONS

Job No:

18.41

Drawing No:

ESK01

Rev:

/

scales:

1:500, 1:2000 (A1 SHEET)

drawn

T.J.

checked

J.R.

approved

J.R.

by

T.J.

date

26/06/2018

26/06/2018

26/06/2018

26/06/2018

26/06/2018