


Dylan Jones Intake : Additional Details of Concrete Weir

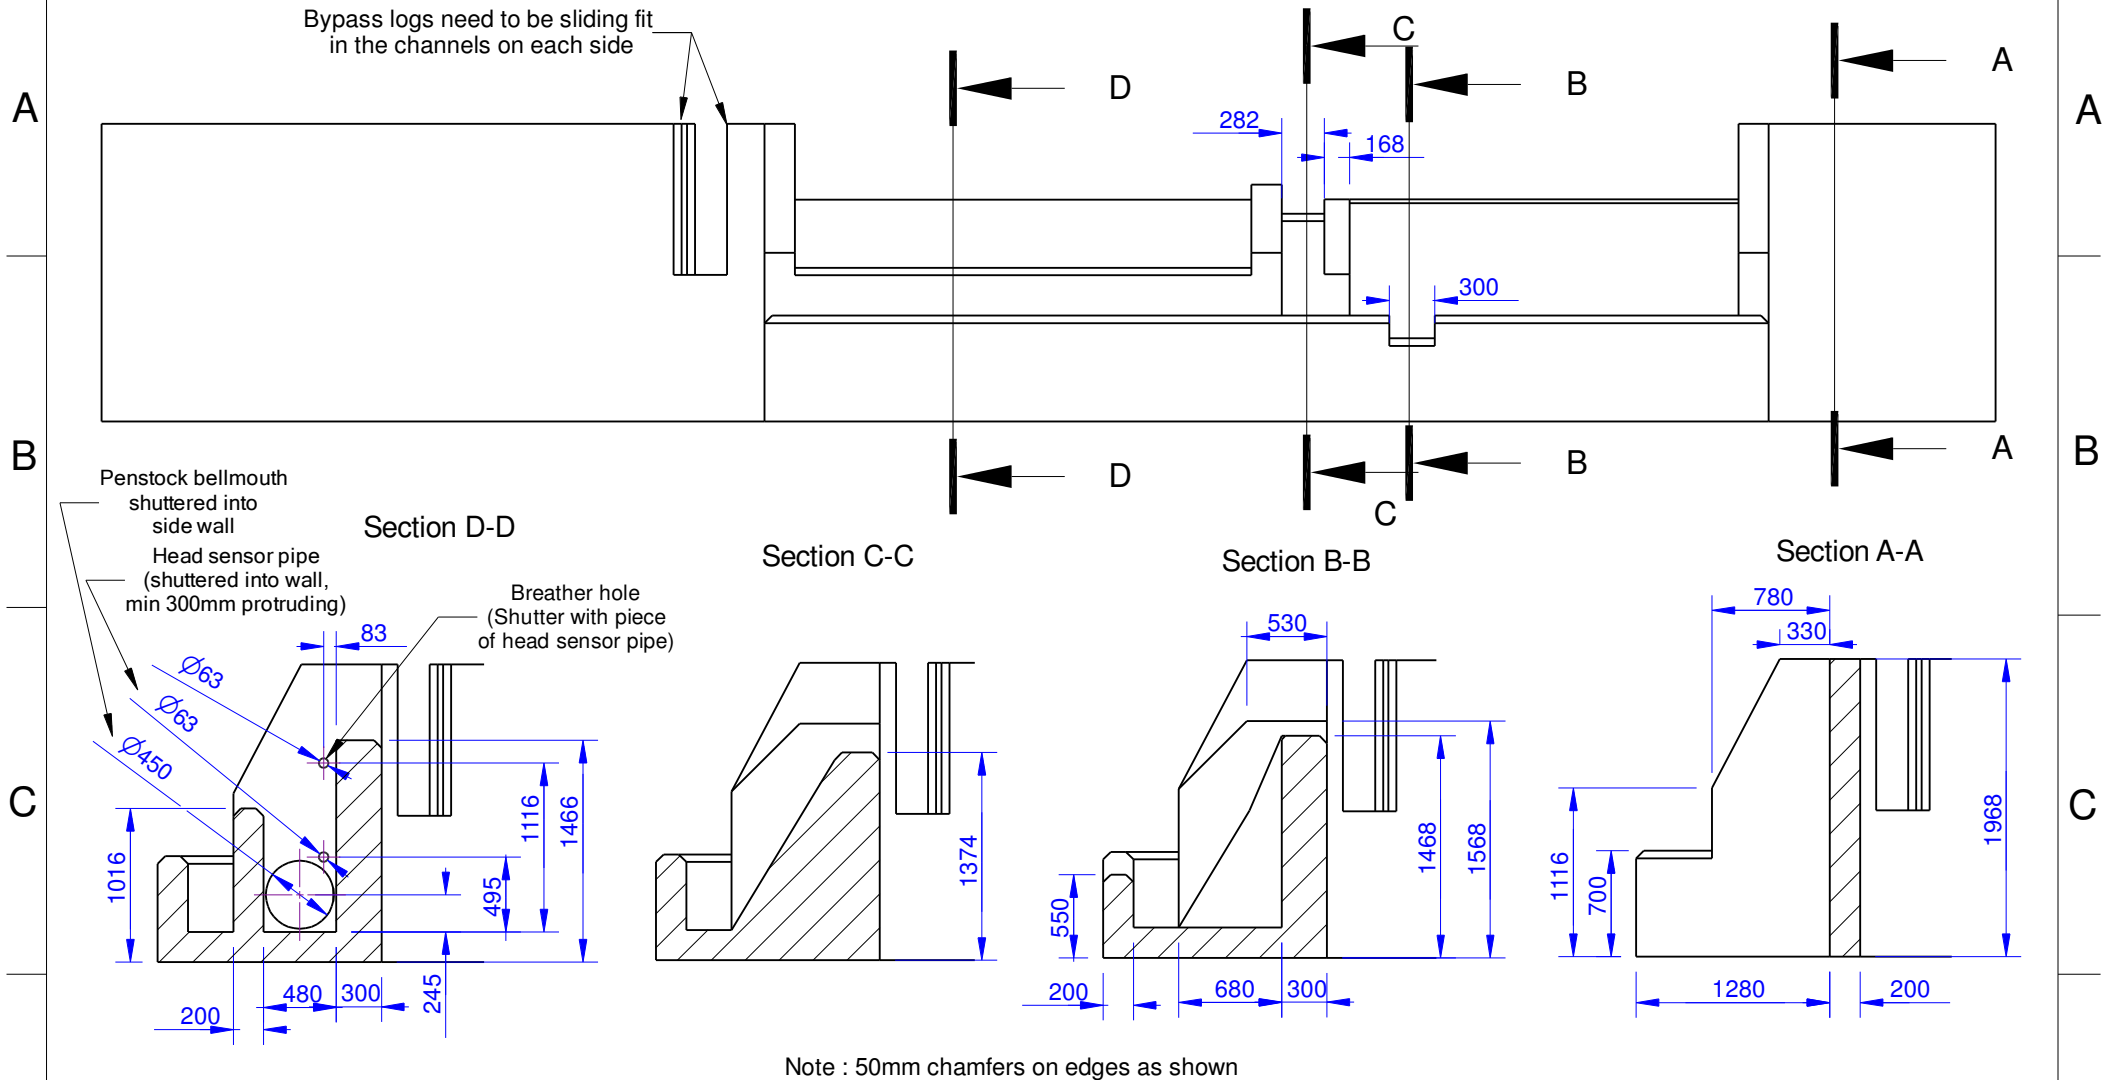

0 1000 2000mm

All levels relative to Newlyn. All dimensions in mm.

Note - Partial Section Views : Upstream extensions of wing walls not shown

Client : Dylan Jones
Address : Ty Mawr, Mallwyd
Machynlleth, SY20 9HS
Drawn By : MJP

Date : 30/12/22
Scale : 1 : 50 @ A4
Drawing No : 22123005
Version : 1

Revision Details

Greenearth
Hydro

Greenearth Hydro Limited
Siop Newydd, Rhiw, Pwllheli, LL53 8AE
Tel: 07980 670046 www.greenearthhydro.co.uk
Company Registration Number 7417466
MCS Hydro Transition Installer 123