

1

2

3

4

5

6

Dylan Jones - GA and Nomenclature

A

A

B


B

C

C

D


D

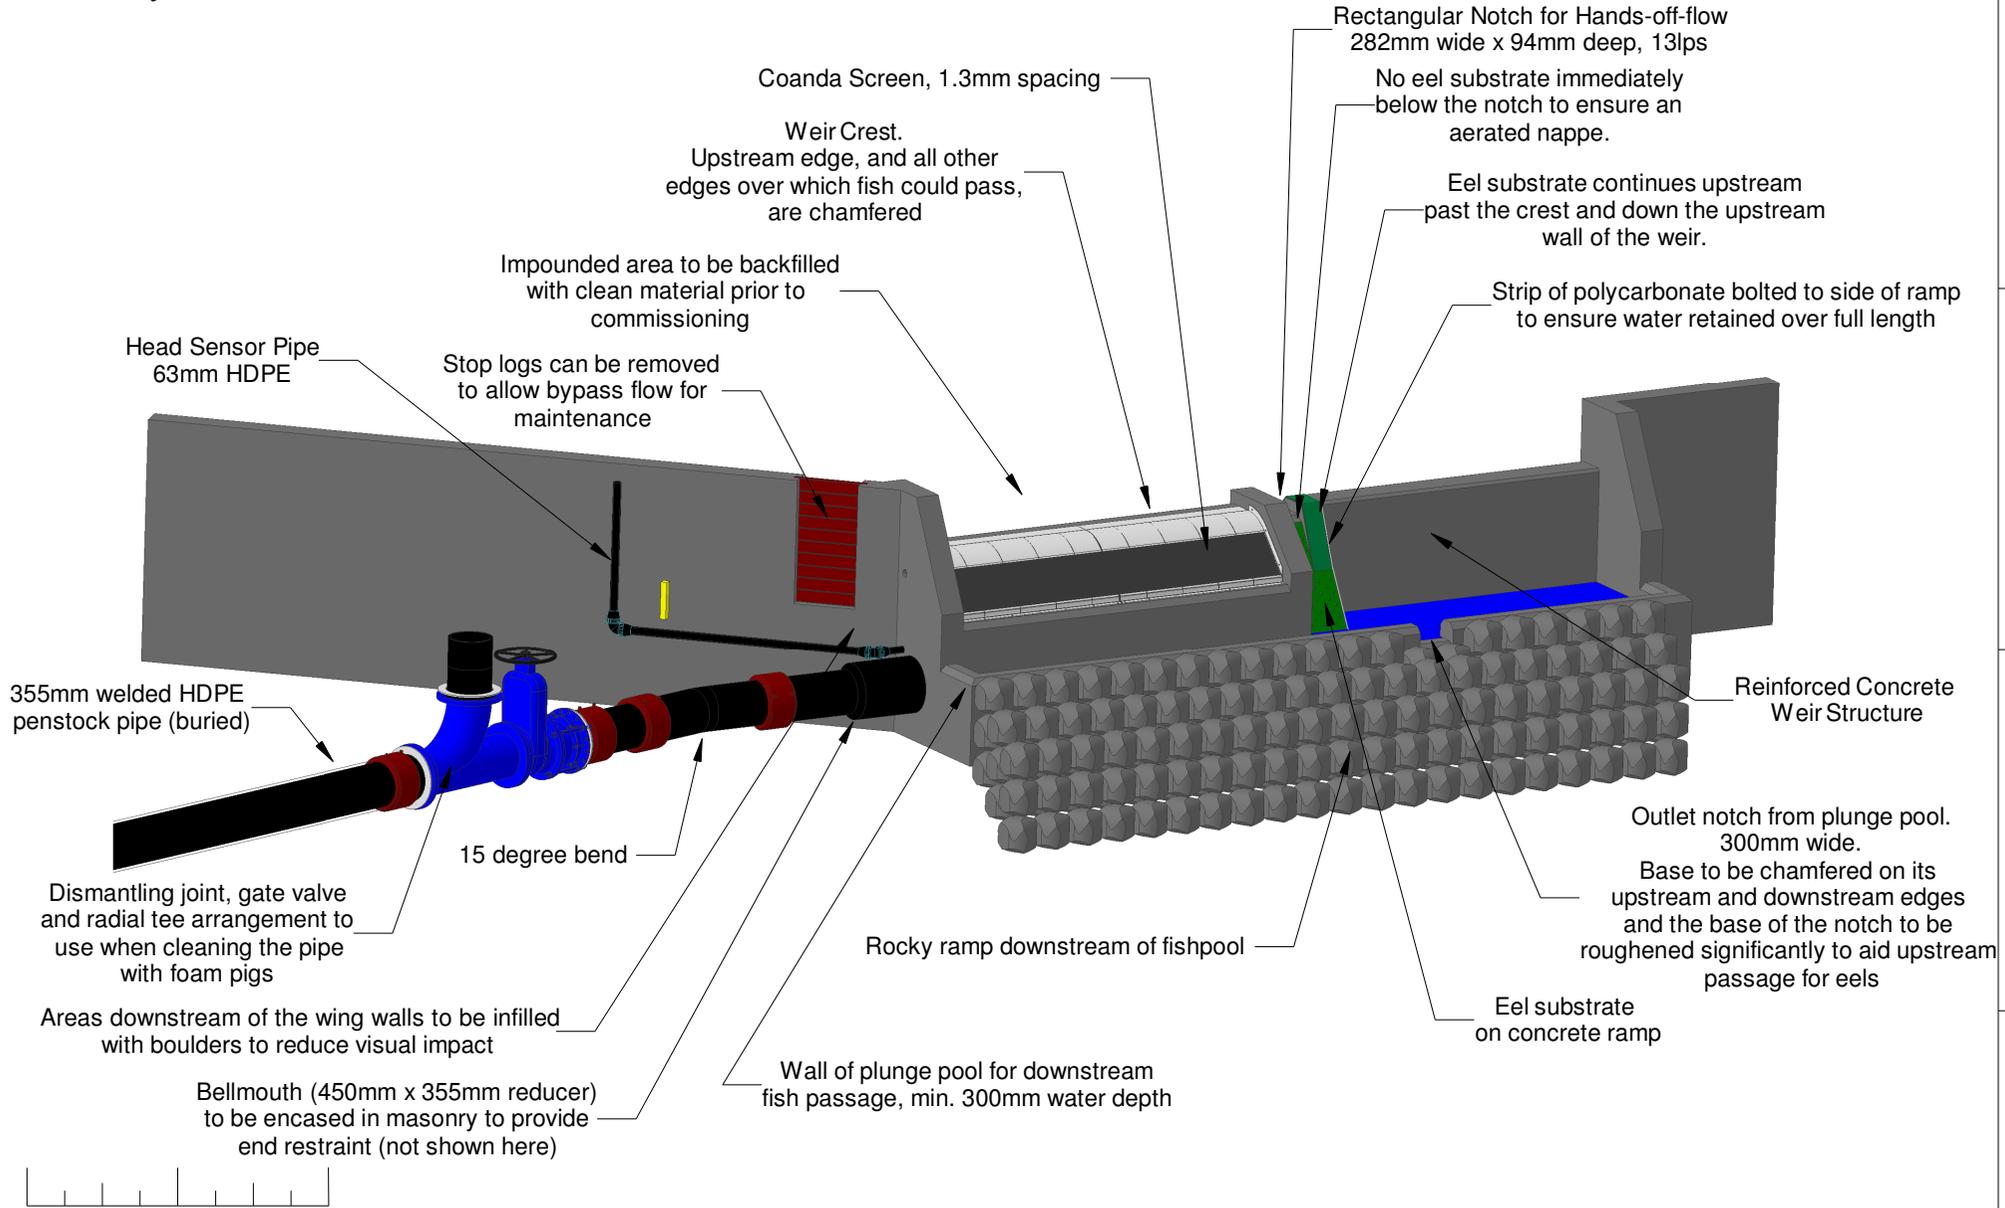

Client : **Dylan Jones**
 Address : Ty Mawr, Mallwyd
 Machynlleth, SY20 9HS
 Drawn By : MJP

Date : 30/12/22
 Scale : NTS @ A4
 Drawing No : 22123003
 Version : 1

Revision Details

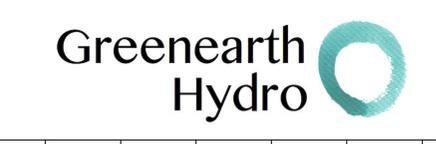

Greenearth Hydro Limited
 Siop Newydd, Rhiw, Pwllheli, LL53 8AE
 Tel: 07980 670046 www.greenearthhydro.co.uk
 Company Registration Number 7417466
 MCS Hydro Transition Installer 123

1

2

3

6