


Dylan Jones Intake Overall Dimensions

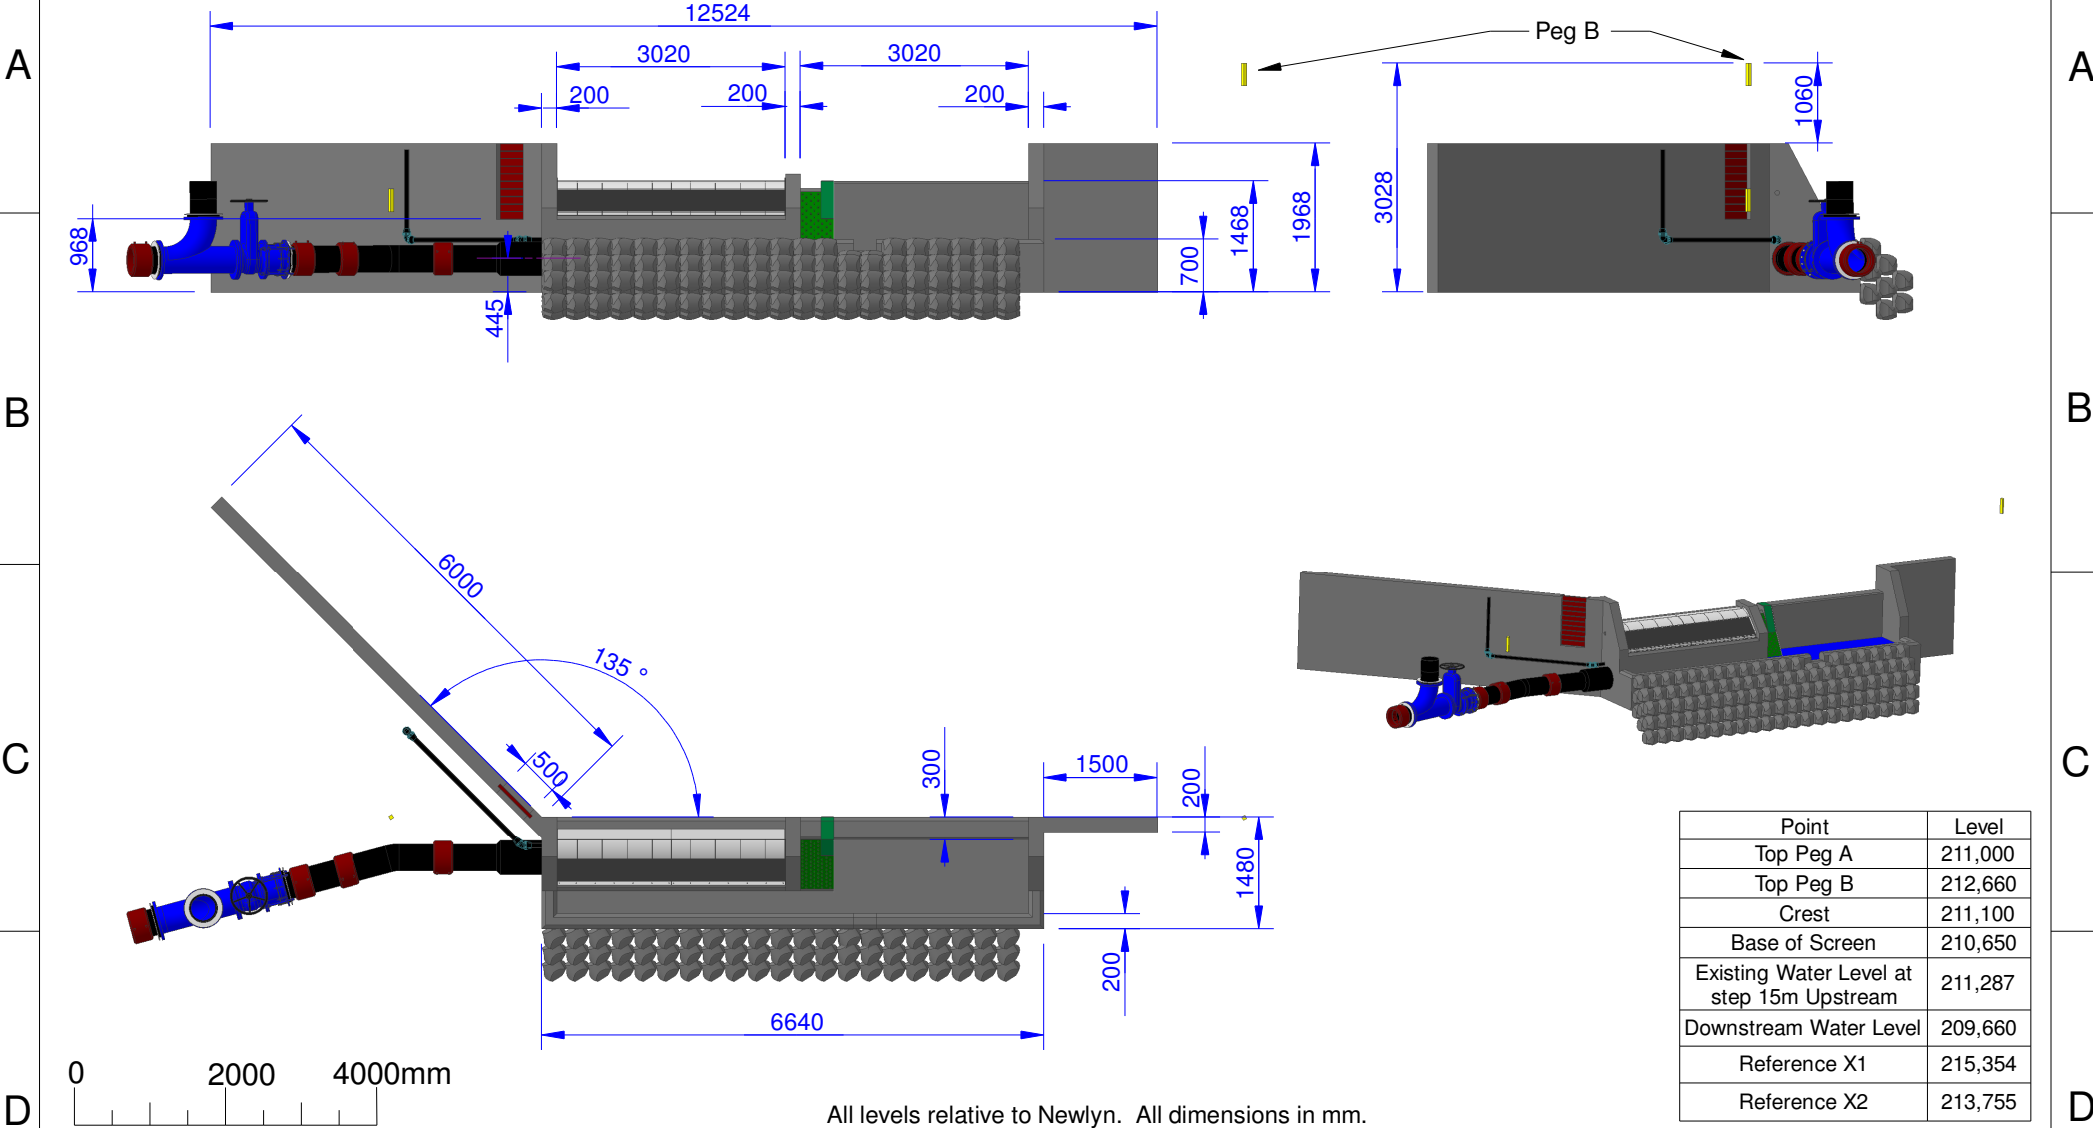

Client : Dylan Jones
Address : Ty Mawr, Mallwyd
Machynlleth, SY20 9HS
Drawn By : MJP

Date : 30/12/22
Scale : 1 : 100 @ A4
Drawing No : 22123004
Version : 1

Revision Details



Greeneearth Hydro Limited
Siop Newydd, Rhiw, Pwllheli, LL53 8AE
Tel: 07980 670046 www.greeneearthhydro.co.uk
Company Registration Number 7417466
MCS Hydro Transition Installer 123