


Dylan Jones Intake - Plan View for Tree Felling

Point	Level
Top Peg A	211,000
Top Peg B	212,660
Crest	211,100
Base of Screen	210,650
Existing Water Level at step 15m Upstream	211,287
Downstream Water Level	209,660
Reference X1	215,354
Reference X2	213,755

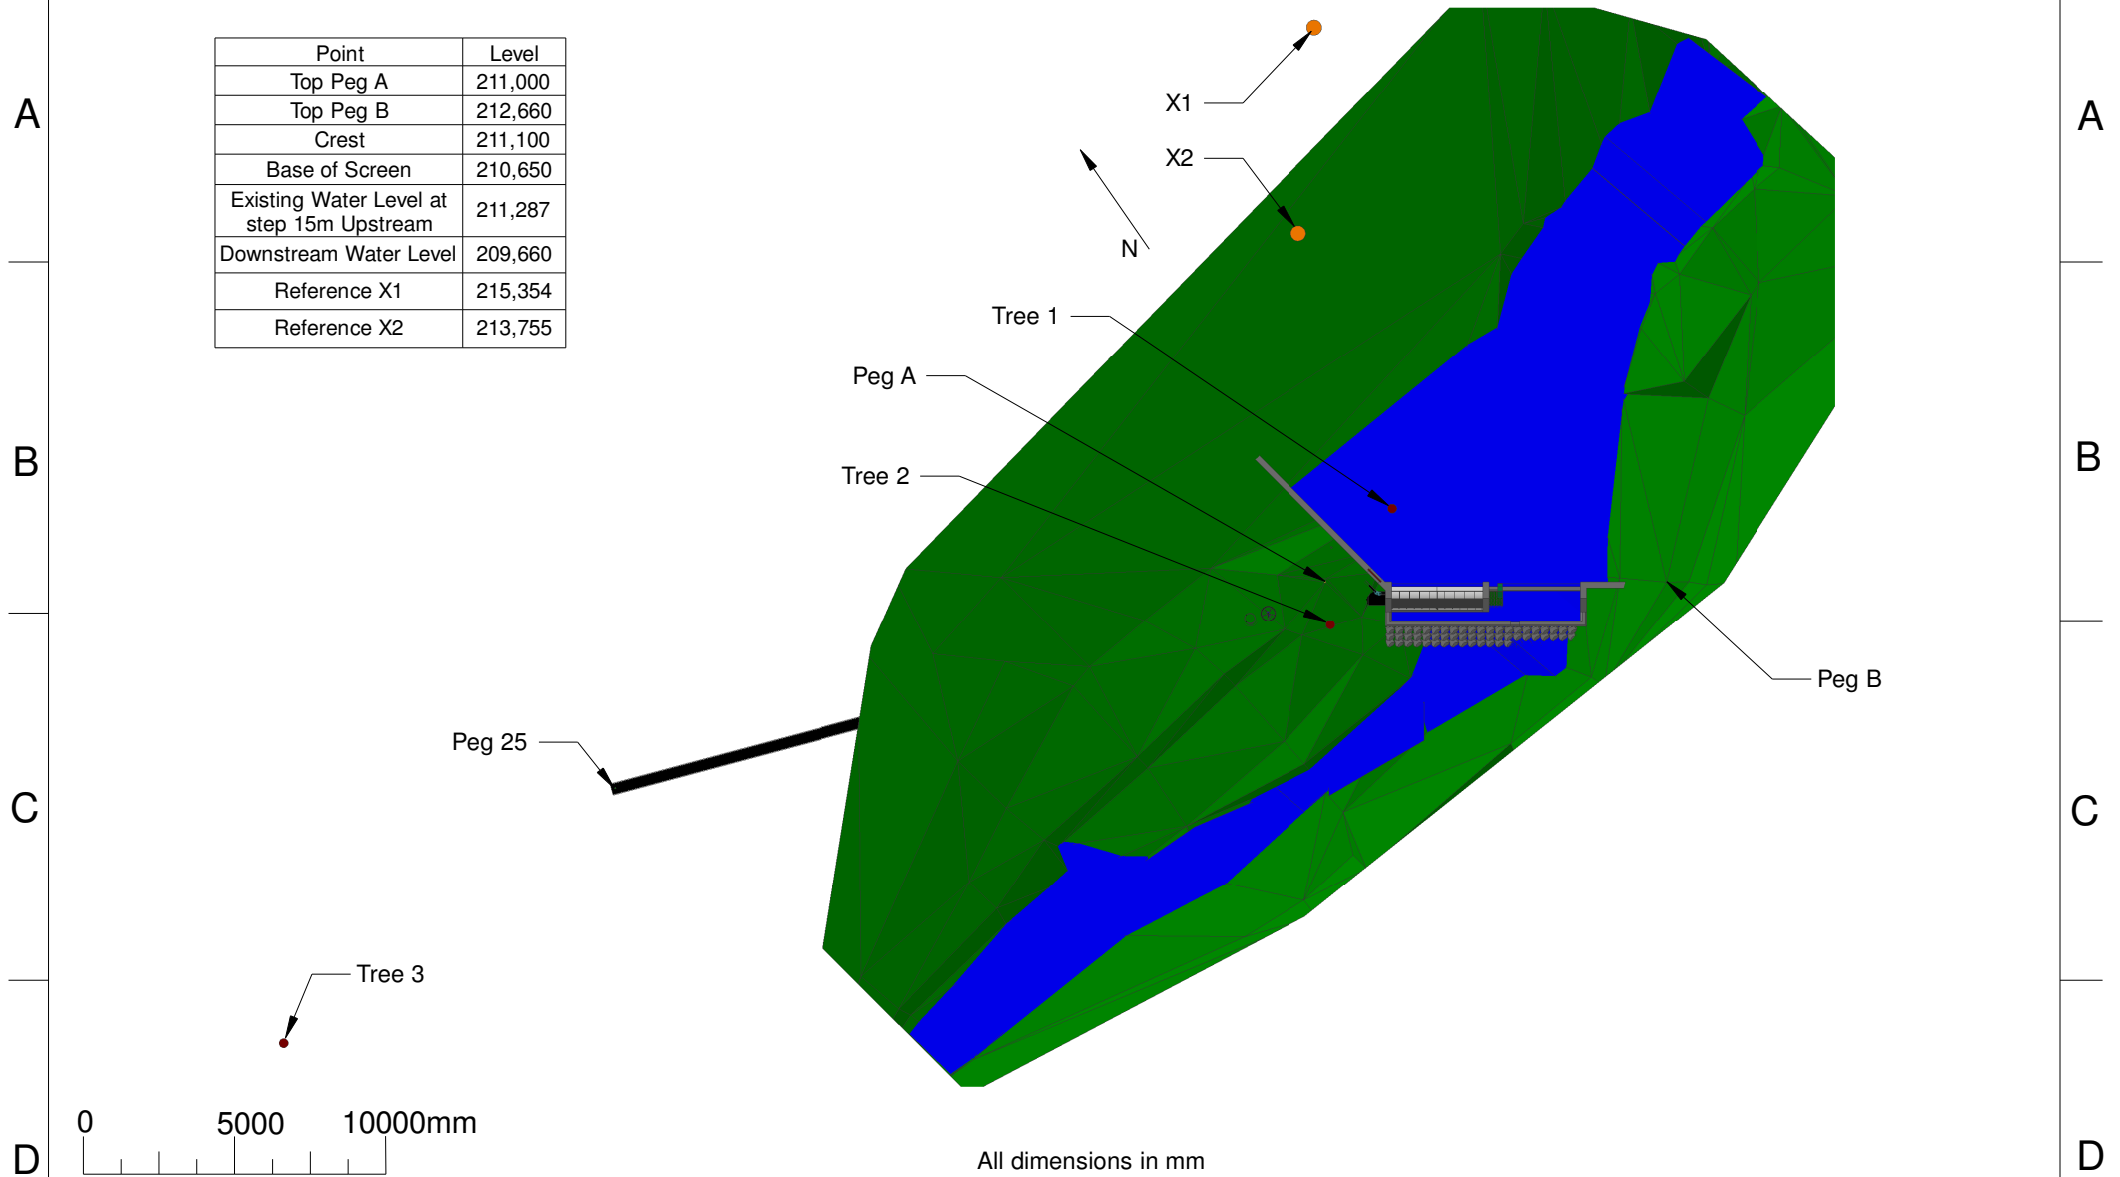

Client : **Dylan Jones**
 Address : Ty Mawr, Mallwyd
 Machynlleth, SY20 9HS
 Drawn By : MJP

Date : 30/12/22
 Scale : 1 : 250 @ A4
 Drawing No : 22123007
 Version : 1

Revision Details

**Greenearth
Hydro**

Greenearth Hydro Limited
 Siop Newydd, Rhiw, Pwllheli, LL53 8AE
 Tel: 07980 670046 www.greenearthhydro.co.uk
 Company Registration Number 7417466
 MCS Hydro Transition Installer 123