



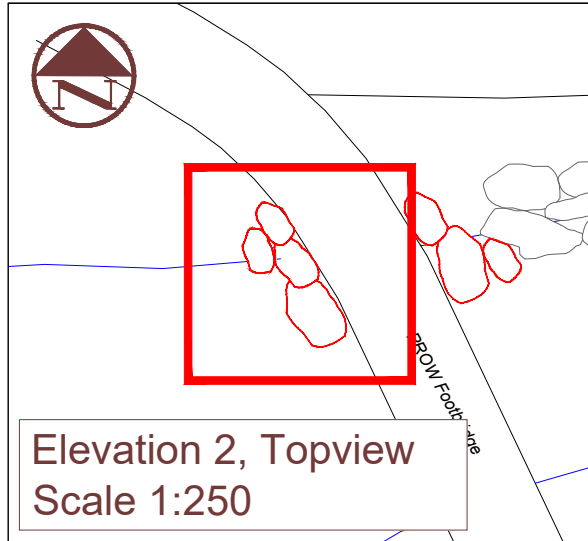

Elevation 2, Topview
Scale 1:250

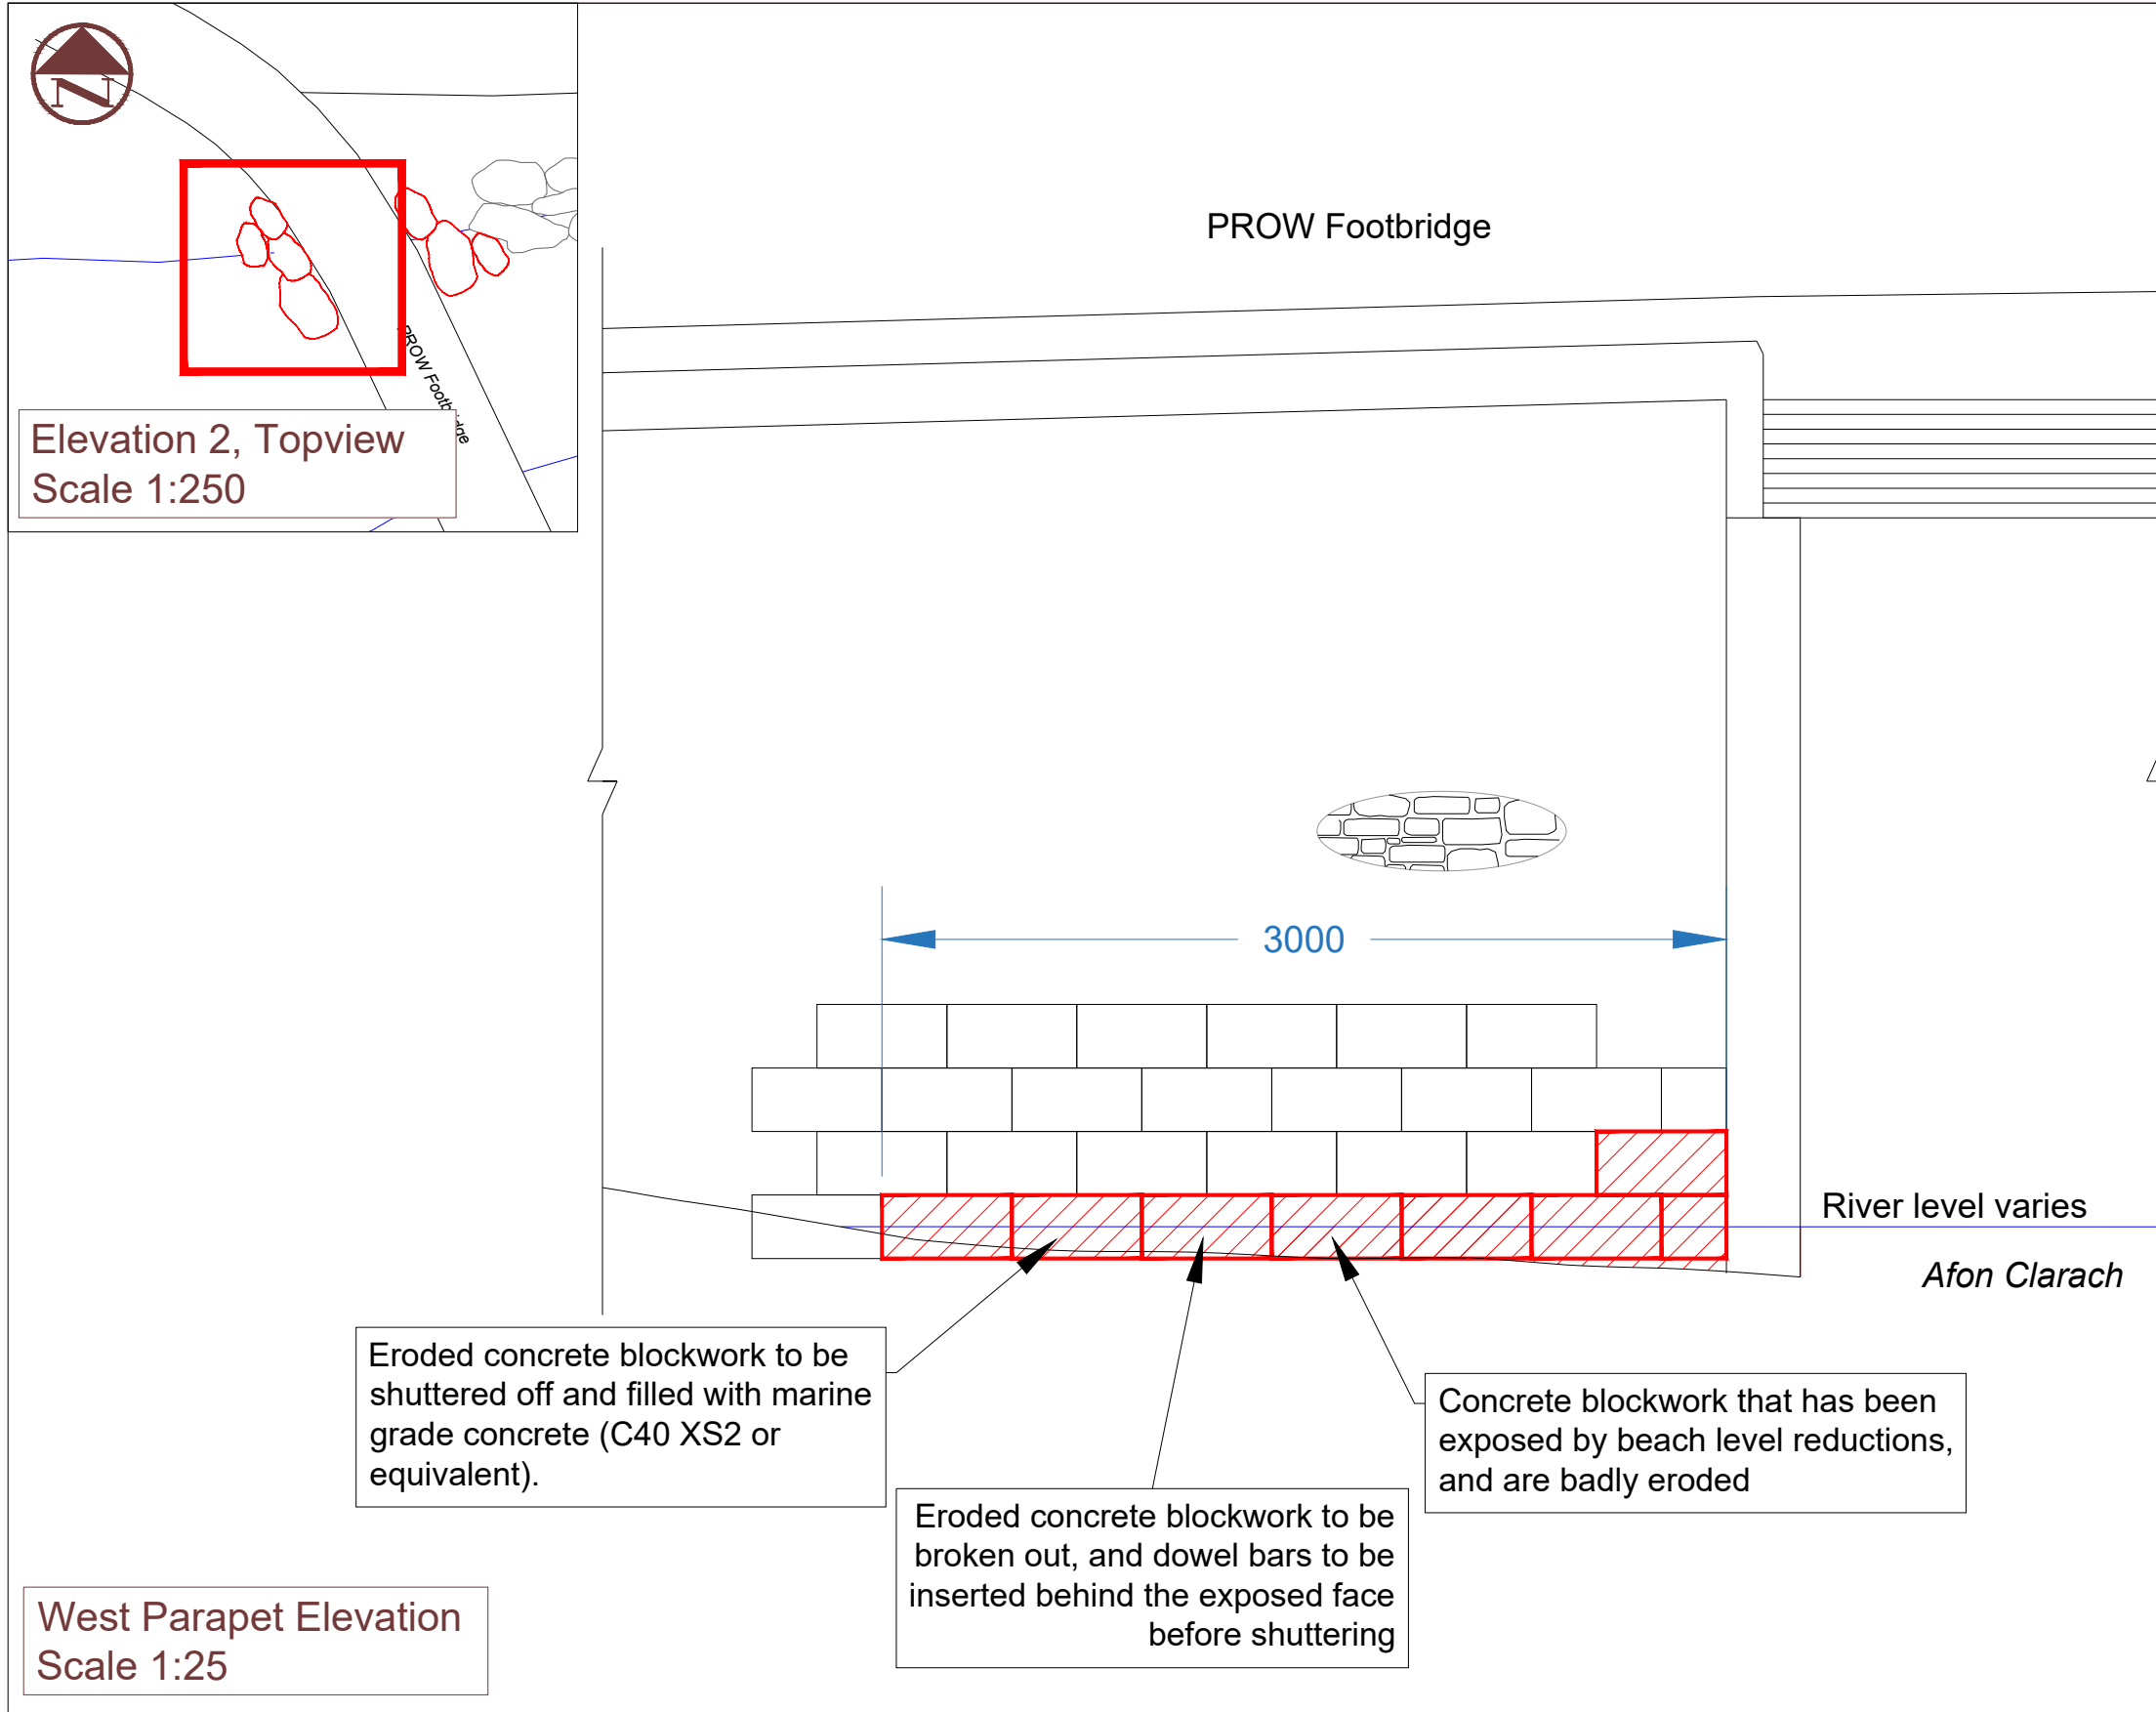

West Parapet Elevation
Scale 1:25

Notes:

- All operations to be undertaken in full accordance with the Marine Licence, and the conclusions of the Water Framework Directive and Habitat Regulations Assessments.
- CCC's Highway's Ecologist to undertake pre-commencement checks for Otter and Water Vole, with additional checks for nesting birds if works take place before the 30th of September or after the 01st of March.
- Contractor to fully adhere to Pollution Prevention Plan drafted by CCC.
- Contractor to work in full accordance with GPP5 (Guidance for Pollution Prevention).
- All concrete used to be marine grade.
- Marine grade concrete work to be carried out in dry conditions

Engineering Design Services

EDS West Manager : Steve Hallows CEng MICE
01545 572513 hpw@ceredigion.gov.uk
West: Penmorfa, Aberaeron, Ceredigion, SA46 0PA

EDS East Manager : Gareth Price CEng CEnv MICE
0845 607 6060 tls.helpdesk@powys.gov.uk
North: Kirkhamfield Depot, Pool Road, Newtown, Powys, SY16 3AF
Mid: County Hall, Spa Road East, Llandrindod Wells, Powys, LD1 9LG
South: Neuadd Brycheiniog, Cambrian Way, Brecon, Powys, LD3 7HR

CWIC is the Central Wales Infrastructure Collaboration project between Powys County Council and Ceredigion County Council and all copyrights are vested in each respective Authority.
This drawing is the property of CWIC Engineering Design Services and is issued on the condition that it is not copied, reproduced, retained or disclosed to any unauthorised person, either wholly or in part without the consent in writing of CWIC Engineering Design Services.

Amendments					
Rev	Date	Description	By	Chkd	

Project
Glan y Môr PROW Footbridge Erosion

Drawing Title
Elevation 2 of 2

By DD	Checked OS	Scale at A3 AS SHOWN This drawing should not be scaled. All dimensions are in millimetres unless otherwise stated
Date Aug 2023		
Project Number ED3816	Drawing Number 01	Revision

© Hawlfraint y Goron a hawliau cronfa ddata 2015 Arolwg Ordnans 100024419 (Cyngor Sir Ceredigion) & 100025371 (Cyngor Sir Powys)
© Crown copyright and database rights 2015 Ordnance Survey 100024419 (Ceredigion County Council) & 100025371 (Powys County Council)

Drawing Filename : - ED3816.dwg
Last saved : - 09/08/2023