


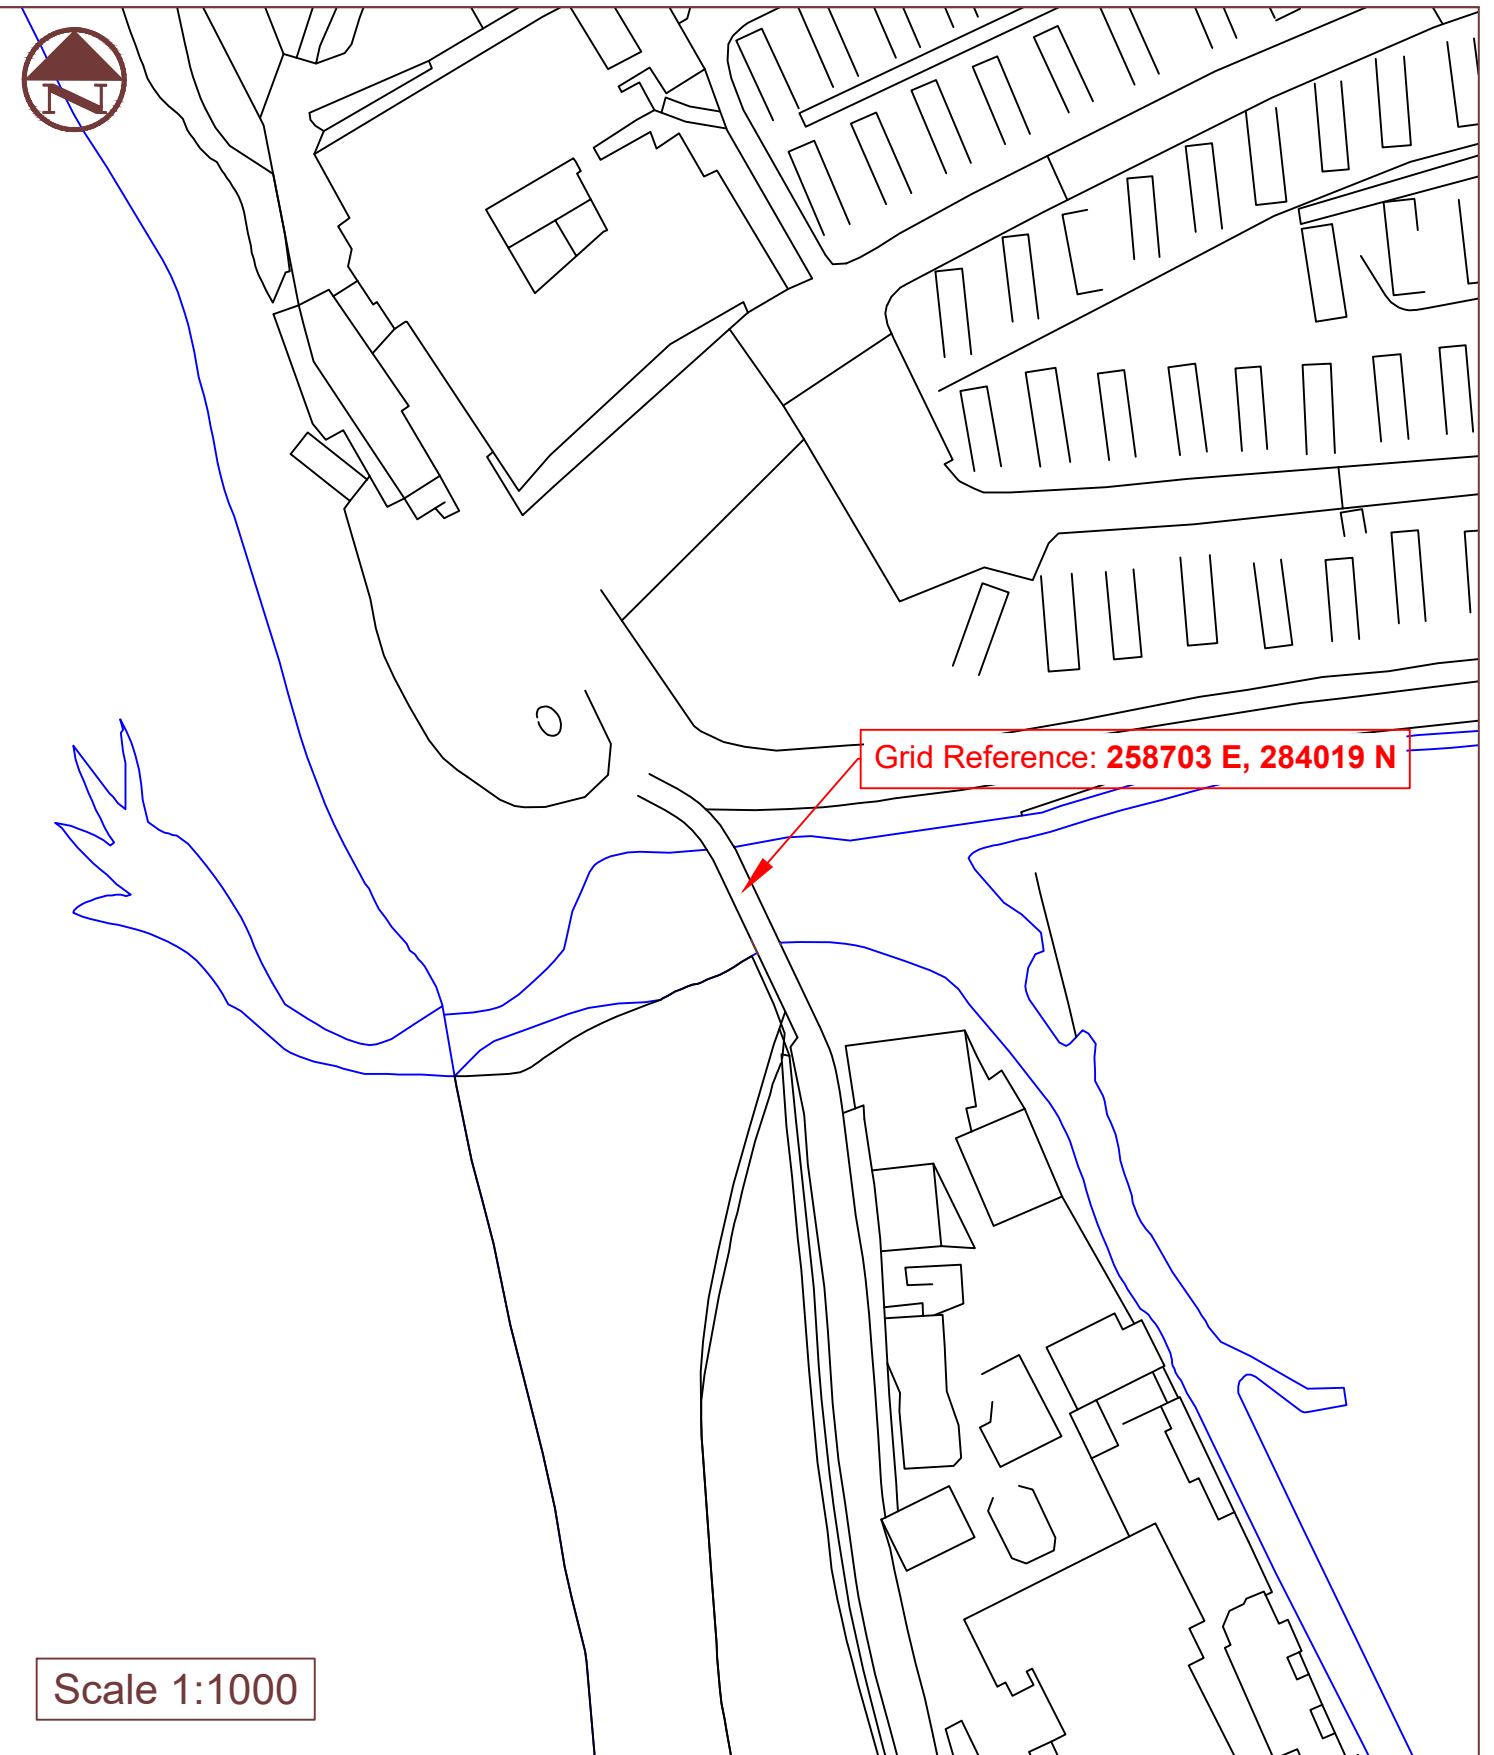

Engineering Design Services



EDS West Manager : Steve Hallows CEng MICE
01545 572513 hpw@ceredigion.gov.uk
West: Penmorfa, Aberaeron, Ceredigion, SA46 0PA



EDS East Manager : Gareth Price CEng CEnv MICE
0845 607 6060 tls.helpdesk@powys.gov.uk
North: Kirkhamfield Depot, Pool Road, Newtown, Powys, SY16 3AF
Mid: County Hall, Spa Road East, Llandrindod Wells, Powys, LD1 5LG
South: Neuadd Brycheiniog, Cambrian Way, Brecon, Powys, LD3 7HR

CWCW is the Central Wales Infrastructure Collaboration project between Powys County Council and Ceredigion County Council and all copyrights are vested in each respective Authority.
This drawing is the property of CWCW Engineering Design Services and is issued on the condition that it is not copied, reproduced, retained or disclosed to any unauthorised person, either wholly or in part without the consent in writing of CWCW Engineering Design Services.

Amendments					
Rev	Date	Description	By	Chkd	

Project	Glan y Môr PROW Footbridge Erosion
Drawing Title	Location Plan

By	DD	Checked	OS	Scale at A3
Date	June 2023	AS SHOWN		This drawing should not be scaled. All dimensions are in millimetres unless otherwise stated.
Project Number	ED3816	Drawing Number	LP01	Revision
Drawing Filename :- ED3816.dwg Last saved :- 09/08/2023				