


Reference Drawings:

- 1) 109-CL-001 - Proposed Site Layout
- 2) 109-CL-002 - Proposed Site Layout - Site Boundary
- 3) 109-CL-004 - Proposed Site Layout - Bund Layout
- 4) 109-CL-005 - Proposed Site Layout - Elevation

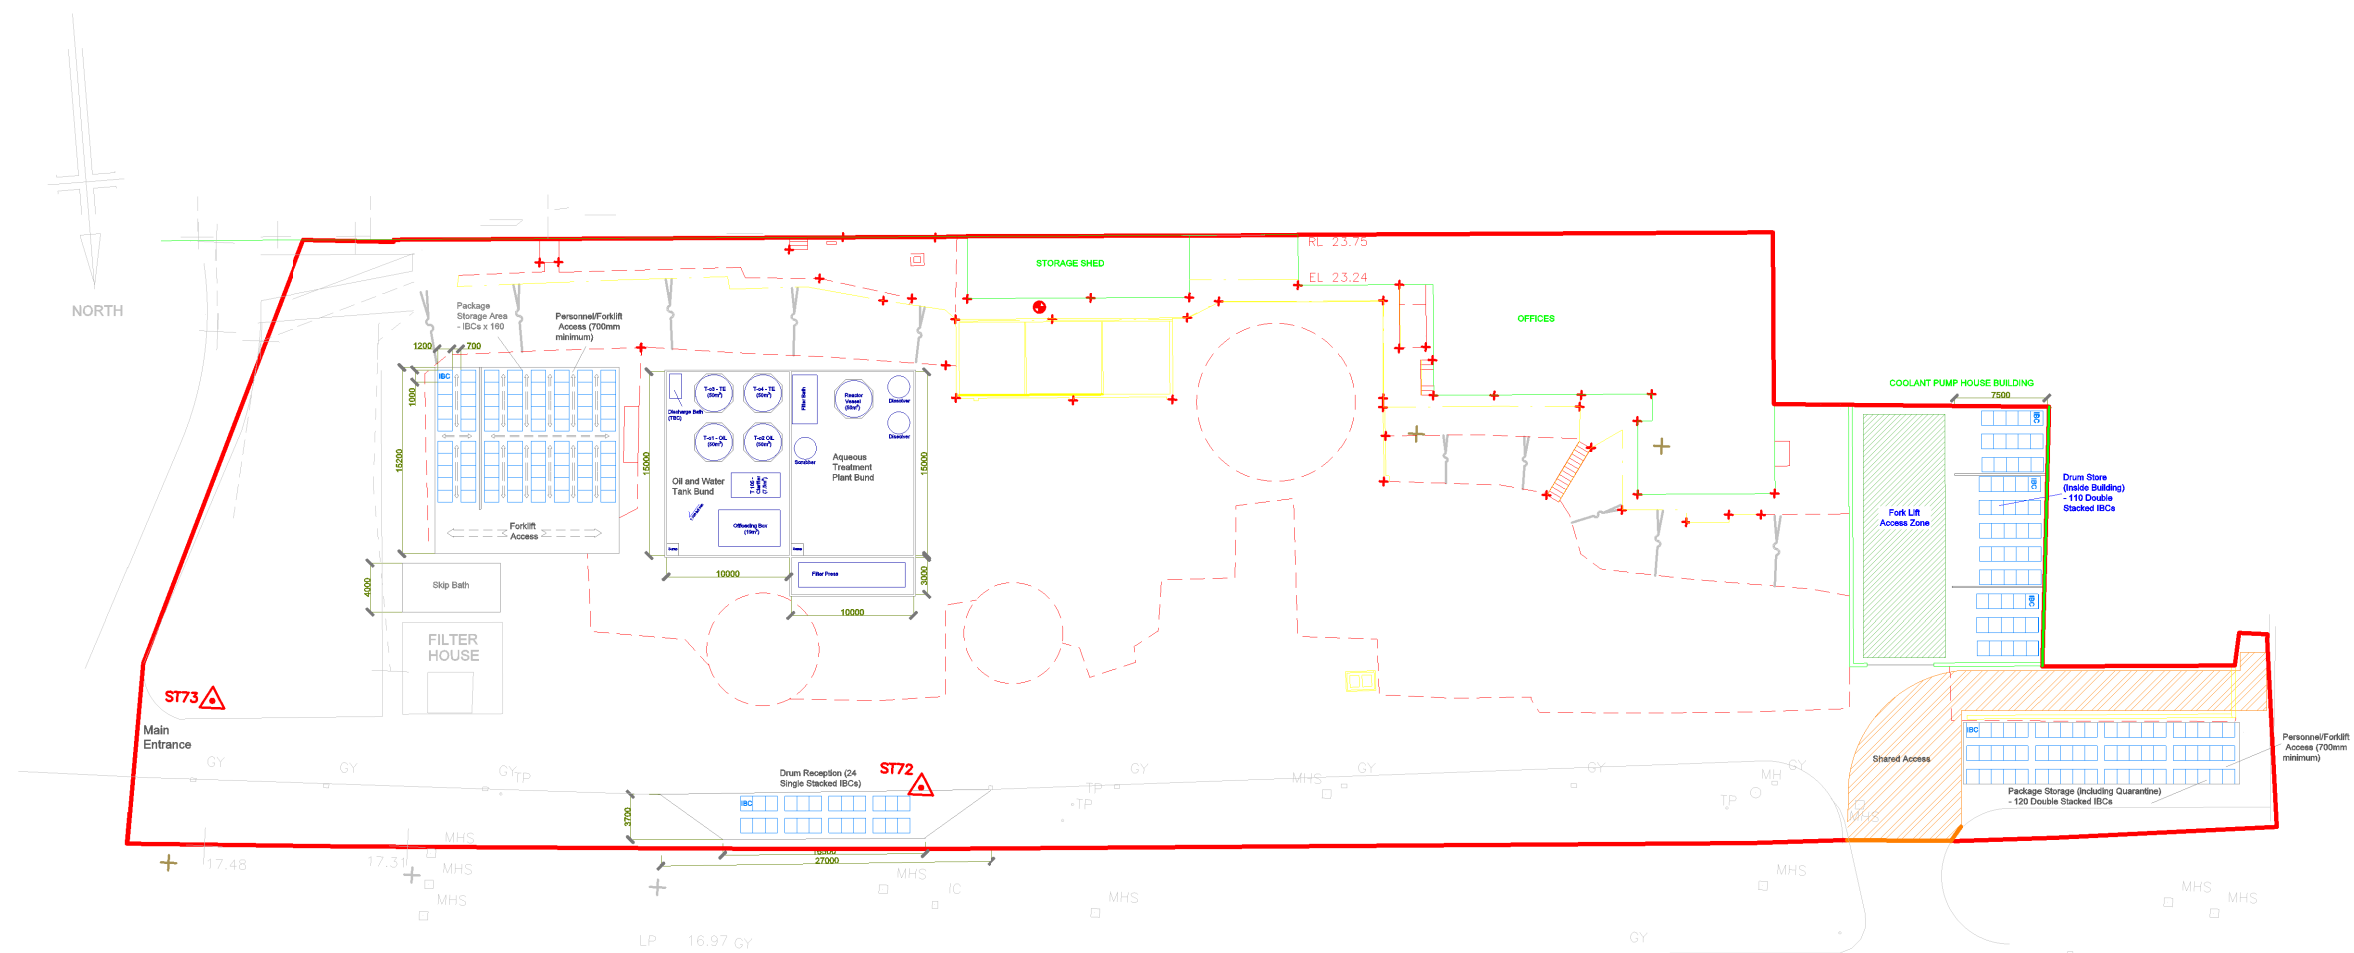


Schedule of Storage (note. 2)

- |                   |   |                   |
|-------------------|---|-------------------|
| a) IBCs           | - | 684m <sup>3</sup> |
| b) Oil Tanks      | - | 100m <sup>3</sup> |
| c) TE Tanks       | - | 100m <sup>3</sup> |
| d) Offload bath   | - | 18m <sup>3</sup>  |
| e) Clarifier      | - | 6m <sup>3</sup>   |
| f) Reactor Vessel | - | 50m <sup>3</sup>  |

PROPOSED LAYOUT

CDM 2015 Notes:

- 1) Castell Bach Engineering Ltd. as Designer, informs Client of their responsibilities under CDM Regs 2015. Including but not limited to:
  - a) Providing pre-construction information to designer and contractor;
  - b) Providing suitable welfare facilities for duration of project;
  - c) Allowing sufficient time and resources at each stage of the
  - d) Prepares and updates the site Health and Safety file for site and/or project.
- 2) Contractor will provide a construction phase plan before that phase begins.
- 3) Designer has based design on Client provided information, elimination foreseeable health and safety risks and has taken steps to reduce or control any risks that cannot be eliminated.

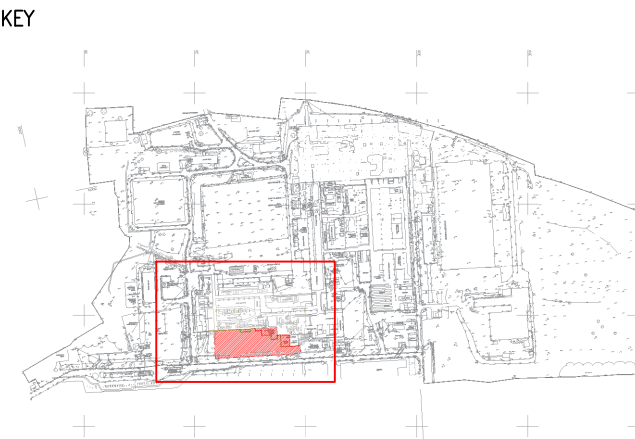

General Notes:

- 1) Indicative layout for information only, not for construction.
- 2) Storage volumes are to be confirmed in detailed design.

REV	DATE	DESCRIPTION	DESIGN	DRAWN	CHK	APP
3	24-11-20	REISSUED_FOR_INFORMATION.	JW	JW	PJ	
2	31-10-20	REISSUED_FOR_INFORMATION.	JW	JW	PJ	
1	02-01-20	ISSUED_FOR_INFORMATION.	JW	JW	PJ	
0	13-12-19	ISSUED_FOR_CLIENT_COMMENT	JW	JW		
REV	DATE	DESCRIPTION	DESIGN	DRAWN	CHK	APP

PROPRIETARY AND CONFIDENTIAL  
THE INTELLECTUAL PROPERTY AND, WHERE RELEVANT, COPYRIGHT IN THIS DRAWING IS HELD BY CASTELL BACH ENGINEERING LTD. AN IRREVOCABLE, NON-TRANSFERABLE, ROYALTY-FREE LICENCE TO USE THE DRAWING AND THE INFORMATION CONTAINED WITHIN IT IS GRANTED TO THE CLIENT FOR WHOM IT WAS PRODUCED, SUBJECT TO FULL PAYMENT OF THE FEES FOR THE PROJECT TO WHICH THE DRAWING RELATES. THE FULL TERMS OF THE LICENSING ARRANGEMENTS ARE CONTAINED IN CASTELL BACH ENGINEERING LTD'S TERMS AND CONDITIONS OF BUSINESS OR THE CONTRACT FOR THE PROJECT AS APPROPRIATE.



Circular Waste  
Solutions



Castell Bach  
Engineering Ltd

PROJECT CIRCULAR_WASTE_SOLUTIONS-FEASIBILITY_STUDY			
TITLE PROPOSED_SITE_UNIT_LAYOUT_INITIAL_OPTIONEERING			
SCALE NTS	PROJECT No 109	DOCUMENT No 109-CL-003	REV 3