


# Dylan Jones Intake - Plan View for Tree Felling

Point	Level
Top Peg A	211,000
Top Peg B	212,660
Crest	211,100
Base of Screen	210,650
Reference X1	215,354
Reference X2	213,755

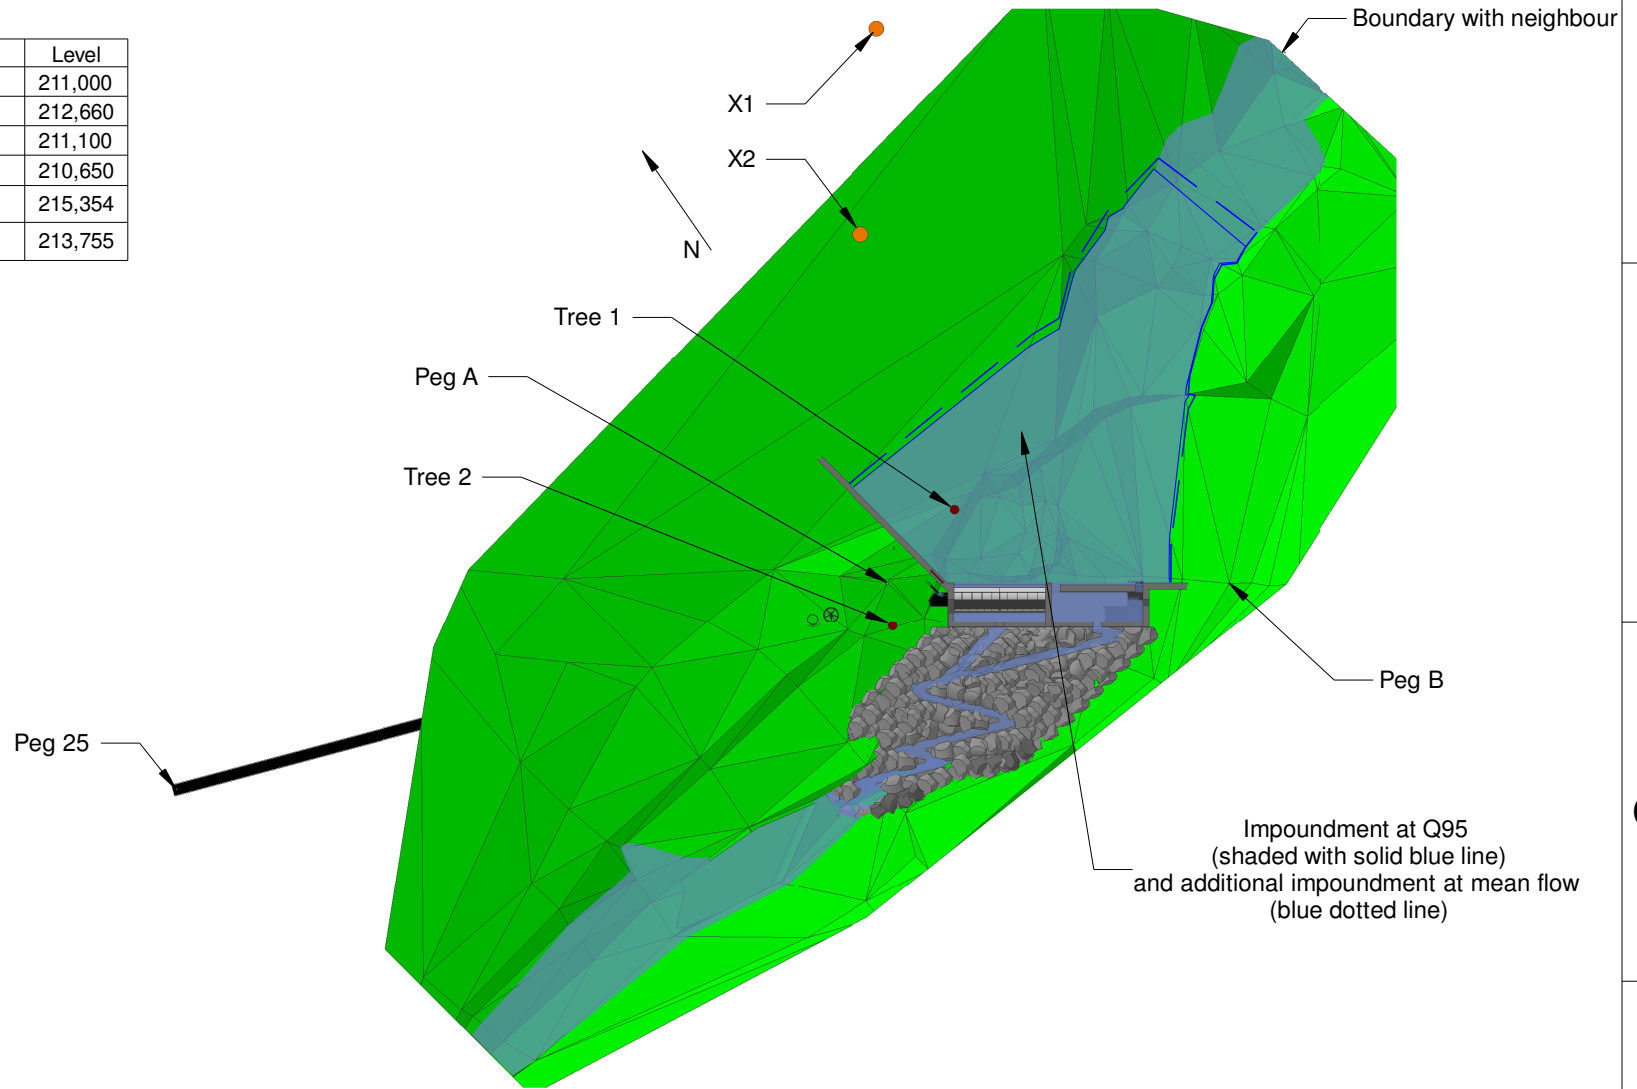

0 5000 10000mm

All dimensions in mm

Client : Dylan Jones  
Address : Ty Mawr, Mallwyd  
Machynlleth, SY20 9HS  
Drawn By : MJP

Date : 30/12/22  
Scale : 1 : 250 @ A4  
Drawing No : 22123007  
Version : 4

Revision Details  
v2 : Fish and eel passage  
and HoF notch revised  
v3 : Fish passage gradient  
reduced  
v4 : Notches revised

Greenearth  
Hydro

Greenearth Hydro Limited  
Siop Newydd, Rhiw, Pwllheli, LL53 8AE  
Tel: 07980 670046 [www.greenearthhydro.co.uk](http://www.greenearthhydro.co.uk)  
Company Registration Number 7417466  
MCS Hydro Transition Installer 123